



TIER I MECHANICAL/PLUMBING DEMO PLAN
SCALE: 1/2" = 1'-0"

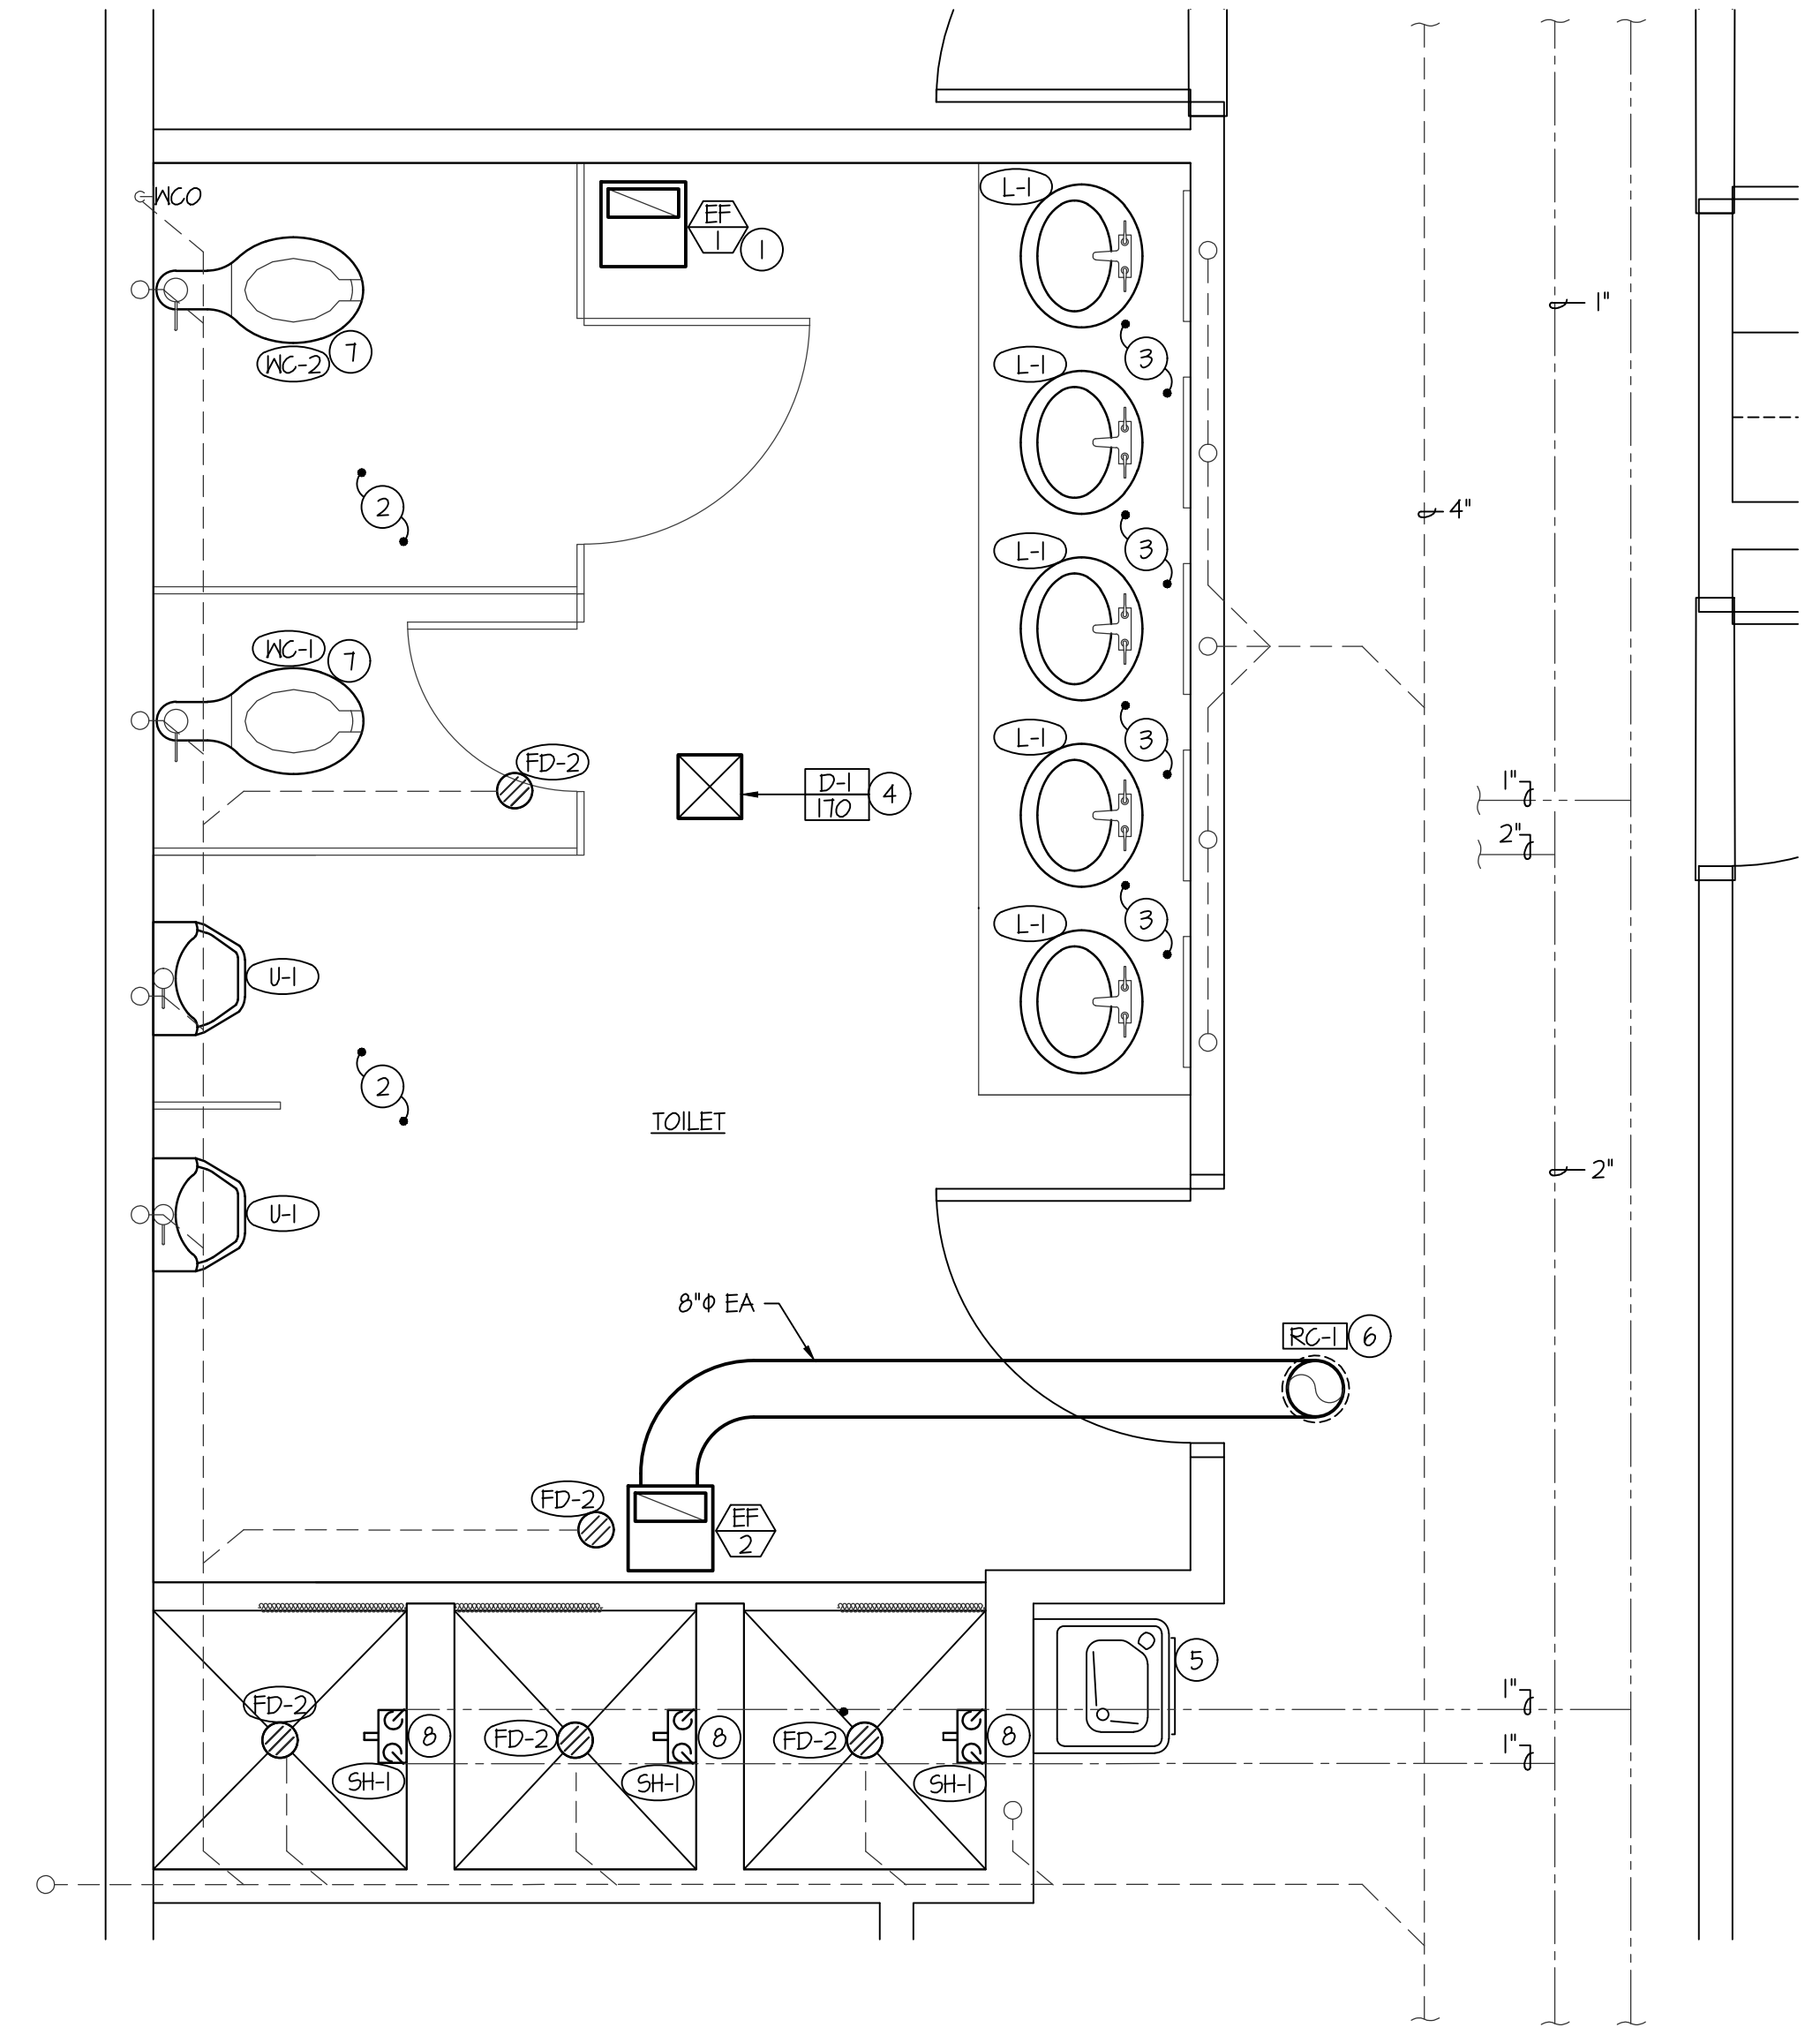

TIER I MECHANICAL/PLUMBING PLAN
SCALE: 1/2" = 1'-0"

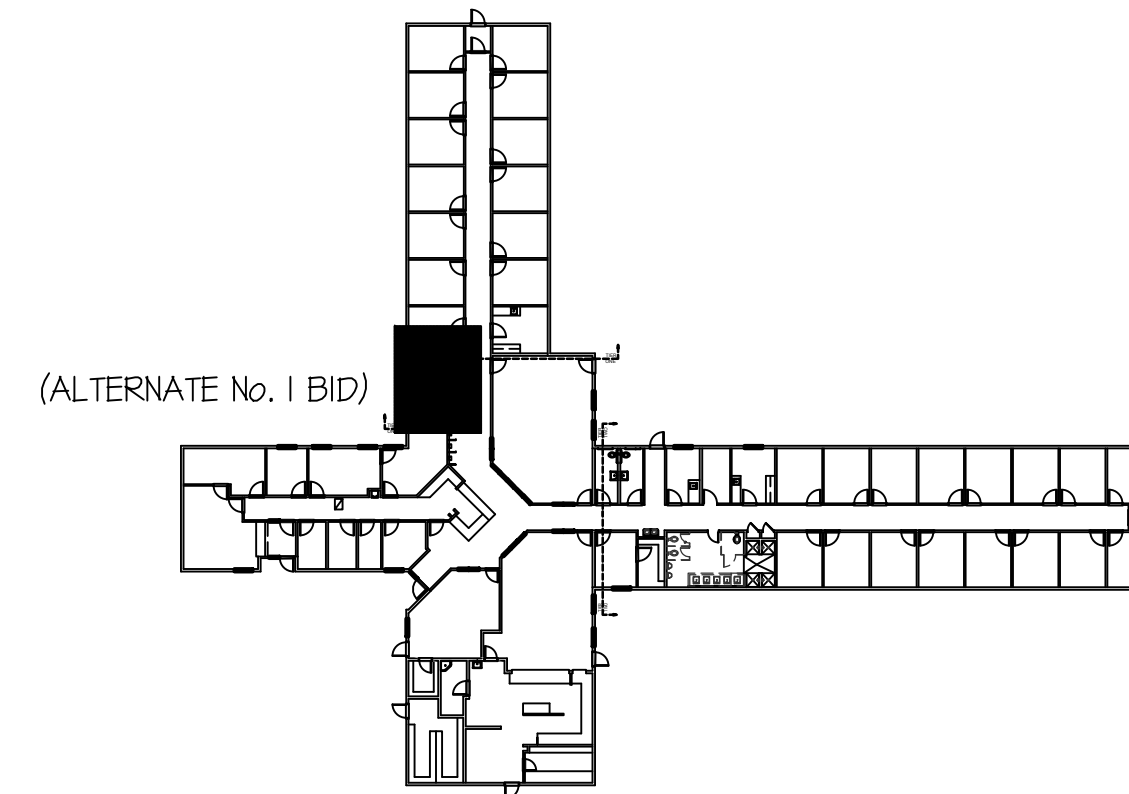

TIER I KEY PLAN PLAN
NO SCALE

PLAN NOTES:

- 1 REMOVE AND REPLACE EXISTING EXHAUST FAN AS SHOWN. CONNECT TO EXISTING DUCT TO ROOF CAP.
- 2 REMOVE AND REPLACE EXISTING FIXTURE. PROVIDE NEW STOPS, SUPPLIES, WALL CLEANOUT AND/OR P-TRAPS FOR EACH FIXTURE.
- 3 EXTEND EXISTING 1/2" CH & HH PIPING 1-1/2" VENT & WASTE PIPING AS REQUIRED FOR NEW LAV LOCATIONS. RUN NEW WASTE LINE LATERALLY IN WALL TO EXIST WASTE LINE DROP.
- 4 REMOVE AND REPLACE EXISTING DIFFUSER. BALANCE TO CFM AS SHOWN.
- 5 EXISTING DRINKING FOUNTAIN TO REMAIN. PROTECT DURING CONSTRUCTION.
- 6 INSTALL ROOF CAP AS HIGH AS POSSIBLE TO ROOF PEAK.
- 7 REMOVE AND REPLACE EXISTING FLANGES, MODIFY EXISTING PLUMBING AS REQUIRED FOR NEW FLOOR FINISHES.
- 8 REMOVE EXISTING CH & HH IN WALL RUN NEW ROUTES IN NEW SHOWER SHROUD.

ORIGINAL DRAWING SIGNED BY: DWAYNE C. SUDWEEKS
DATE ORIGINAL SIGNED: Apr 18, 2018
ORIGINAL ON FILE AT ENGINEERED SYSTEMS ASSOCIATES
1355 EAST CENTER, POCATELLO, IDAHO 83201

	Engineered Systems Associates 1355 EAST CENTER POCATELLO, IDAHO 83201 PHONE: (208) 233-0501 FAX: (208) 233-0529 EMAIL: esa@engsystems.com ESA JOB NUMBER: 17104
	PROJECT NO. 17064 DATE: APR. 2018 DRAWN BY: T DAVIS CHECKED BY: D SUDWEEKS DRAWING NO.: