


num.	description	date

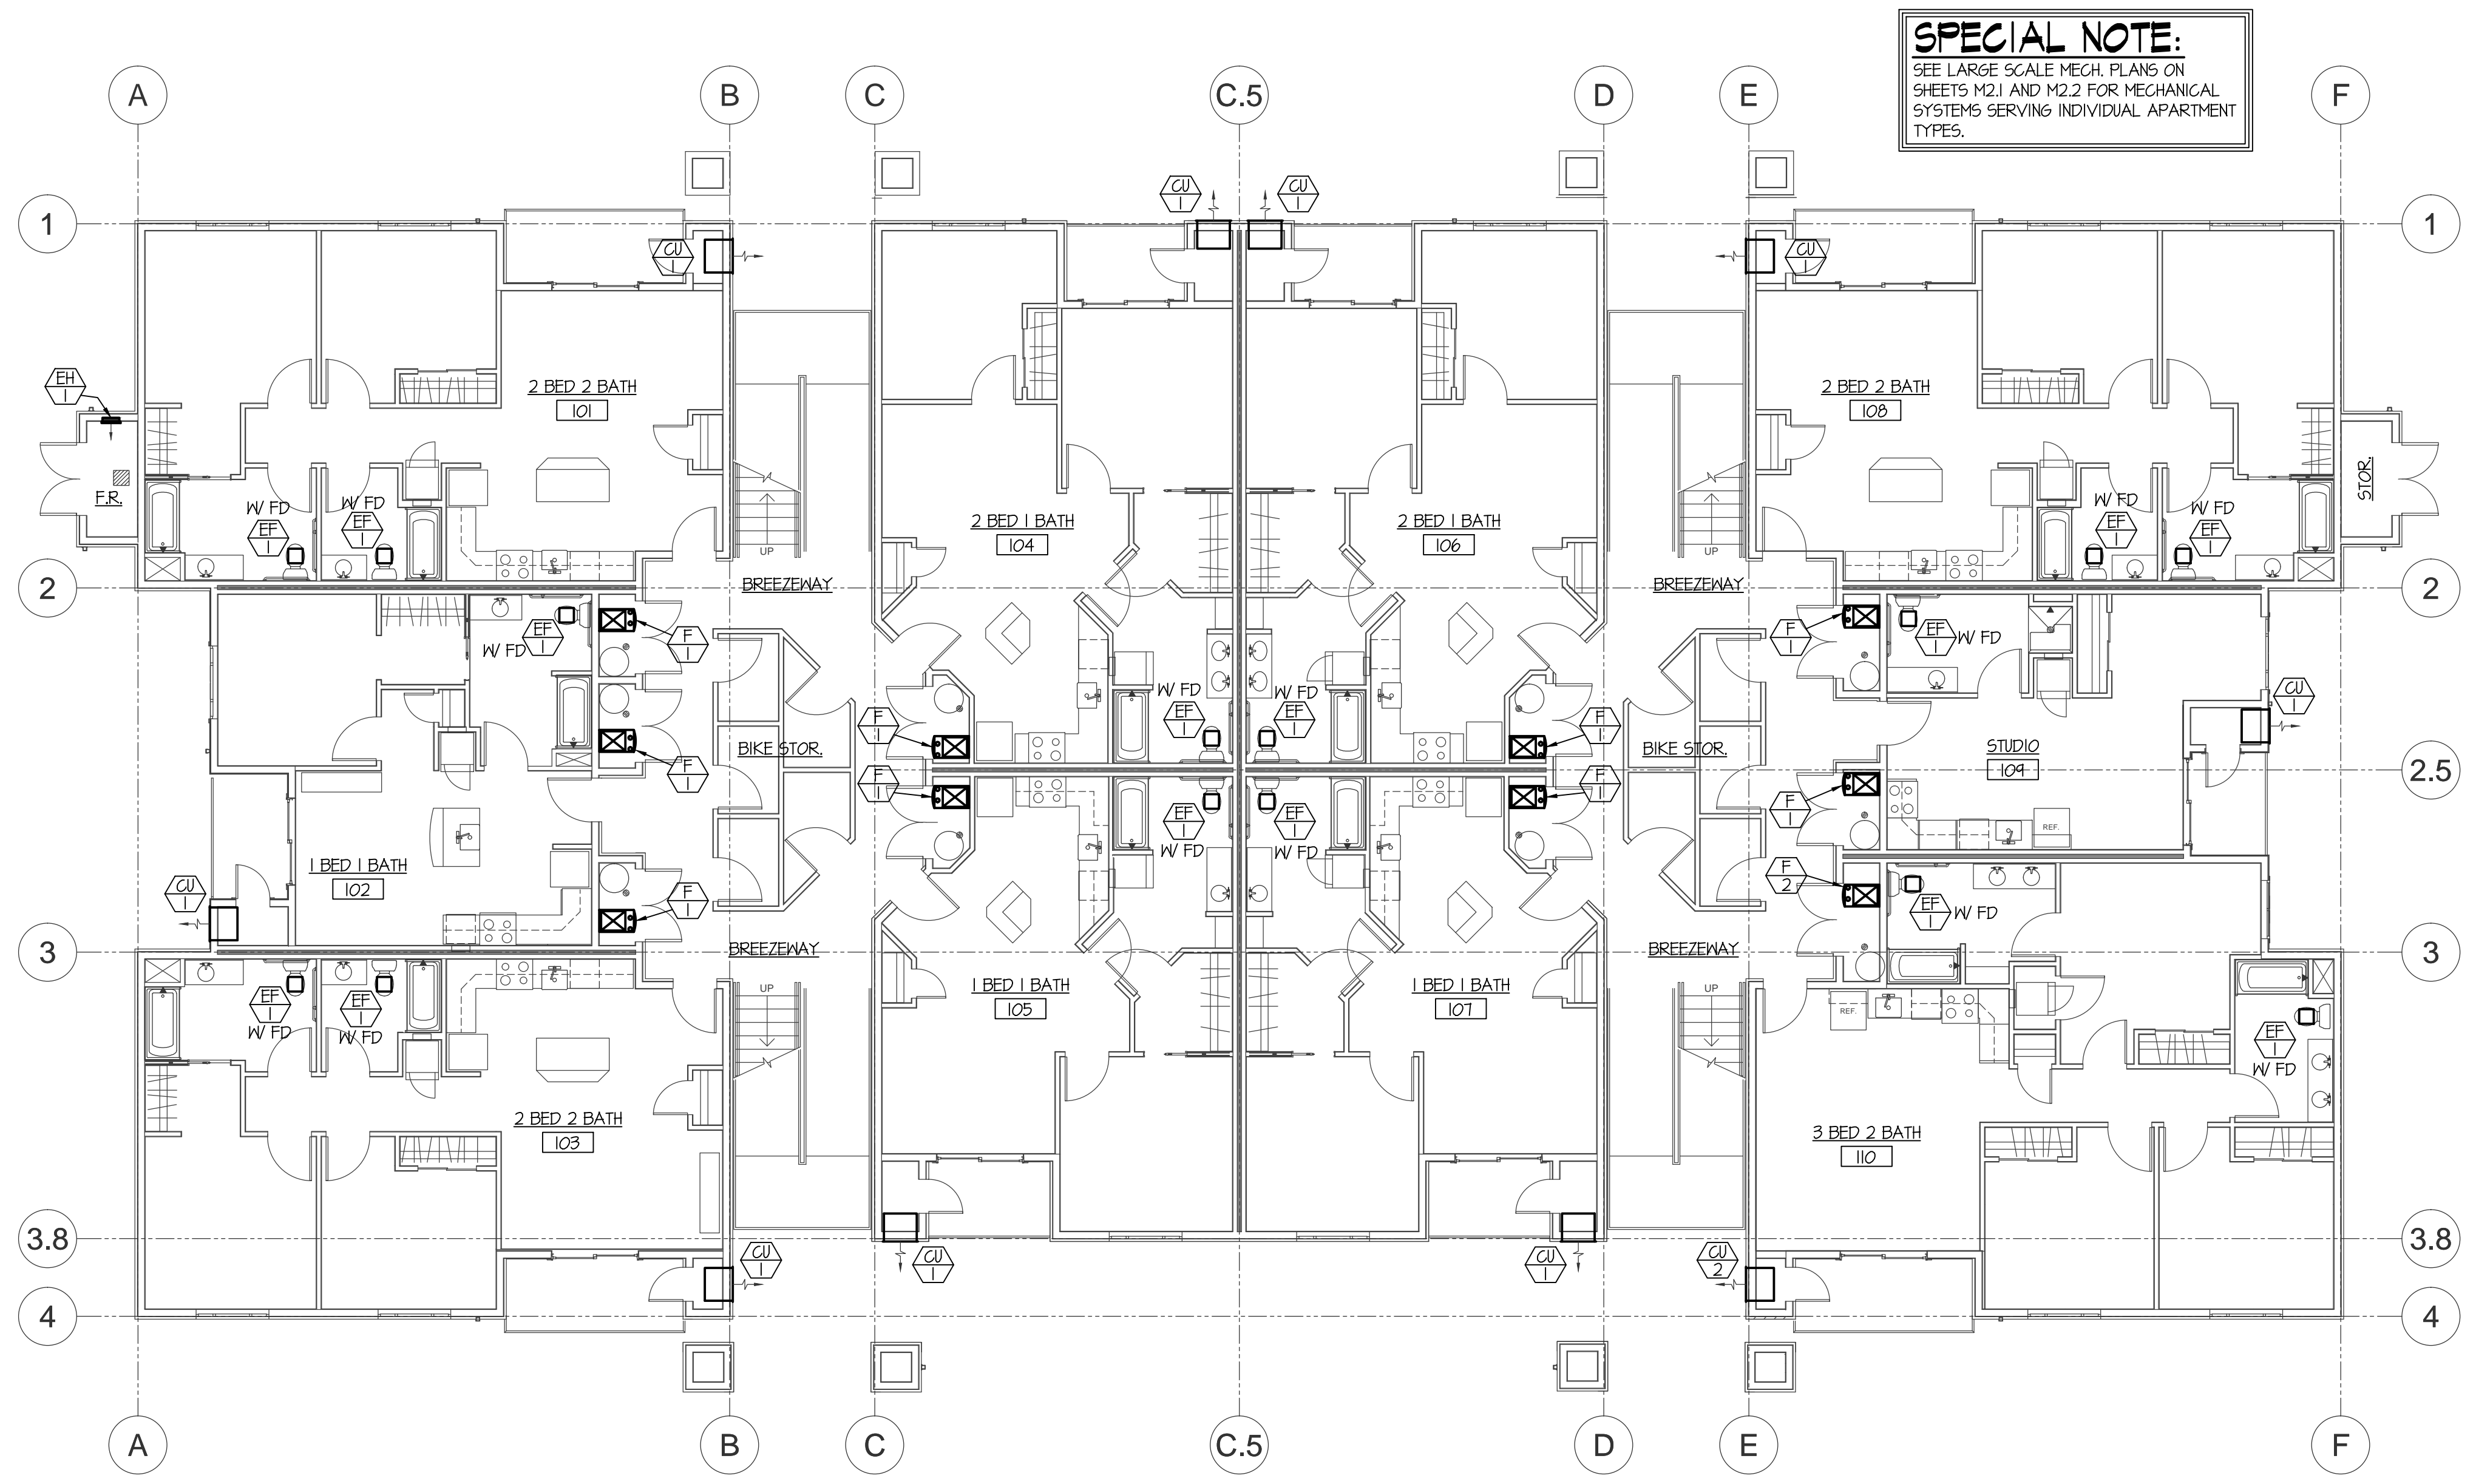

LEVEL 1 MECHANICAL FLOOR PLAN
 SCALE: 1/8" = 1'-0"

MECHANICAL LEGEND	
SYMBOL	DESCRIPTION
	HAND DAMPER
	RECTANGULAR SUPPLY AND RETURN AIR DUCT TAKE-OFF
	TURNING VANES
	DUCT TRANSITION
	INSULATED FLEXIBLE DUCT
	SIDEMALL REGISTER (SUPPLY AIR)
	SIDEMALL GRILLE (RETURN AIR)
	CEILING DIFFUSER
	CEILING MOUNTED EXHAUST FAN
	FURNACE OR FAN COIL UNIT
	EQUIPMENT SYMBOL
	ELECTRONIC THERMOSTAT

THOMSON FARMS APARTMENTS

355 THOMSON FARMS ROAD
 REXBURG, ID. 83440

2-STORY BUILDING

for: **STILLWATER EQUITY PARTNERS LLC.**

sheet title:
OVERALL LEVEL 1 MECHANICAL FLOOR PLAN

Professional Engineer Registered
 State of Idaho
 C. SUDWILEK
 SEPT. 14, 2018

Engineered Systems Associates
 1355 EAST CENTER
 POCATELLO, IDAHO 83201
 PHONE: (208) 233-0501
 FAX: (208) 233-0529
 EMAIL: eso@engsystems.com
 ESA JOB NUMBER: 18020