

1248 s 500 w  
mapleton ut. 84664  
801.209.6814  
www.urbandg.com

The drawings, specifications, designs, and images represented herein are prepared by Urban Design Group, Inc. They are available for limited reuse by other parties for similar projects, provided that the reuse is limited to the project and location specified and does not constitute a new project. They are intended for use only for the project specified and are to be used for no other purpose or project without the written consent of Urban Design Group, Inc. No part thereof may be copied, reproduced, photocopied, modified, published, exhibited, transmitted, disclosed, sold, distributed or otherwise used in any way without the prior written consent of Urban Design Group, Inc.

consultant:



stamp:

date: September 14, 2018  
project number: 18006-1  
drawn by: SR  
project status: PERMIT DOCUMENTS

current as of: original drawing is 24" x 36"

num.	description	date

**THOMSON FARMS APARTMENTS**

355 THOMSON FARMS ROAD  
REXBURG, ID. 83440

**2-STORY BUILDING**

for: **STILLWATER EQUITY PARTNERS LLC.**


sheet title:  
**FOUNDATION PLUMBING FLOOR PLAN**

COPYRIGHT © 2015 URBAN DESIGN GROUP, INC.  
sheet number:

**P1.0**

**PLAN NOTES:**

- ① 4" WASTE RISER UP. SEE SHEET P11 AND LARGE SCALE TYPICAL PLUMBING PLANS FOR CONTINUATION OF 4" WASTE LINE.
- ② 4" VENT RISER UP. SEE SHEET P11 AND LARGE SCALE TYPICAL PLUMBING PLANS FOR CONTINUATION OF 4" VENT LINE.
- ③ SEE CIVIL SITE PLAN FOR CONTINUATION OF 6" SEWER.
- ④ SEE CIVIL SITE PLAN FOR CONTINUATION OF 2-1/2" DOMESTIC CW MAIN.
- ⑤ SEE CIVIL SITE PLAN FOR CONTINUATION OF 4" FIRE SPRINKLER LINE.
- ⑥ 2-1/2" DOMESTIC CW MAIN RISING UP THRU SLAB TO PRESSURE REDUCING VALVE ASSEMBLY ABOVE. SEE SHEET P11 FOR CONTINUATION OF PIPING.
- ⑦ 4" FIRE LINE RISING UP THRU SLAB TO FIRE RISER ASSEMBLY ABOVE. SEE SHEET P11 FOR CONTINUATION OF PIPING.
- ⑧ 1-1/4" LAMN SPRINKLER MAIN. SEE PRV DETAIL ON SHEET P3.0.
- ⑨ 1/2" 1/4" AND CW FLEX UNDERSLAB TO SERVE ISLAND KITCHEN SINK ABOVE. ALL PIPING UNDERSLAB TO BE INSULATED WITH 3/4" THICK ARMAFLEX PIPE INSULATION.
- ⑩ RISE 2-1/2" FIRE LINE UP IN WALL ABOVE TO SERVE APTS. SEE SHEET P11 FOR CONTINUATION OF PIPING.

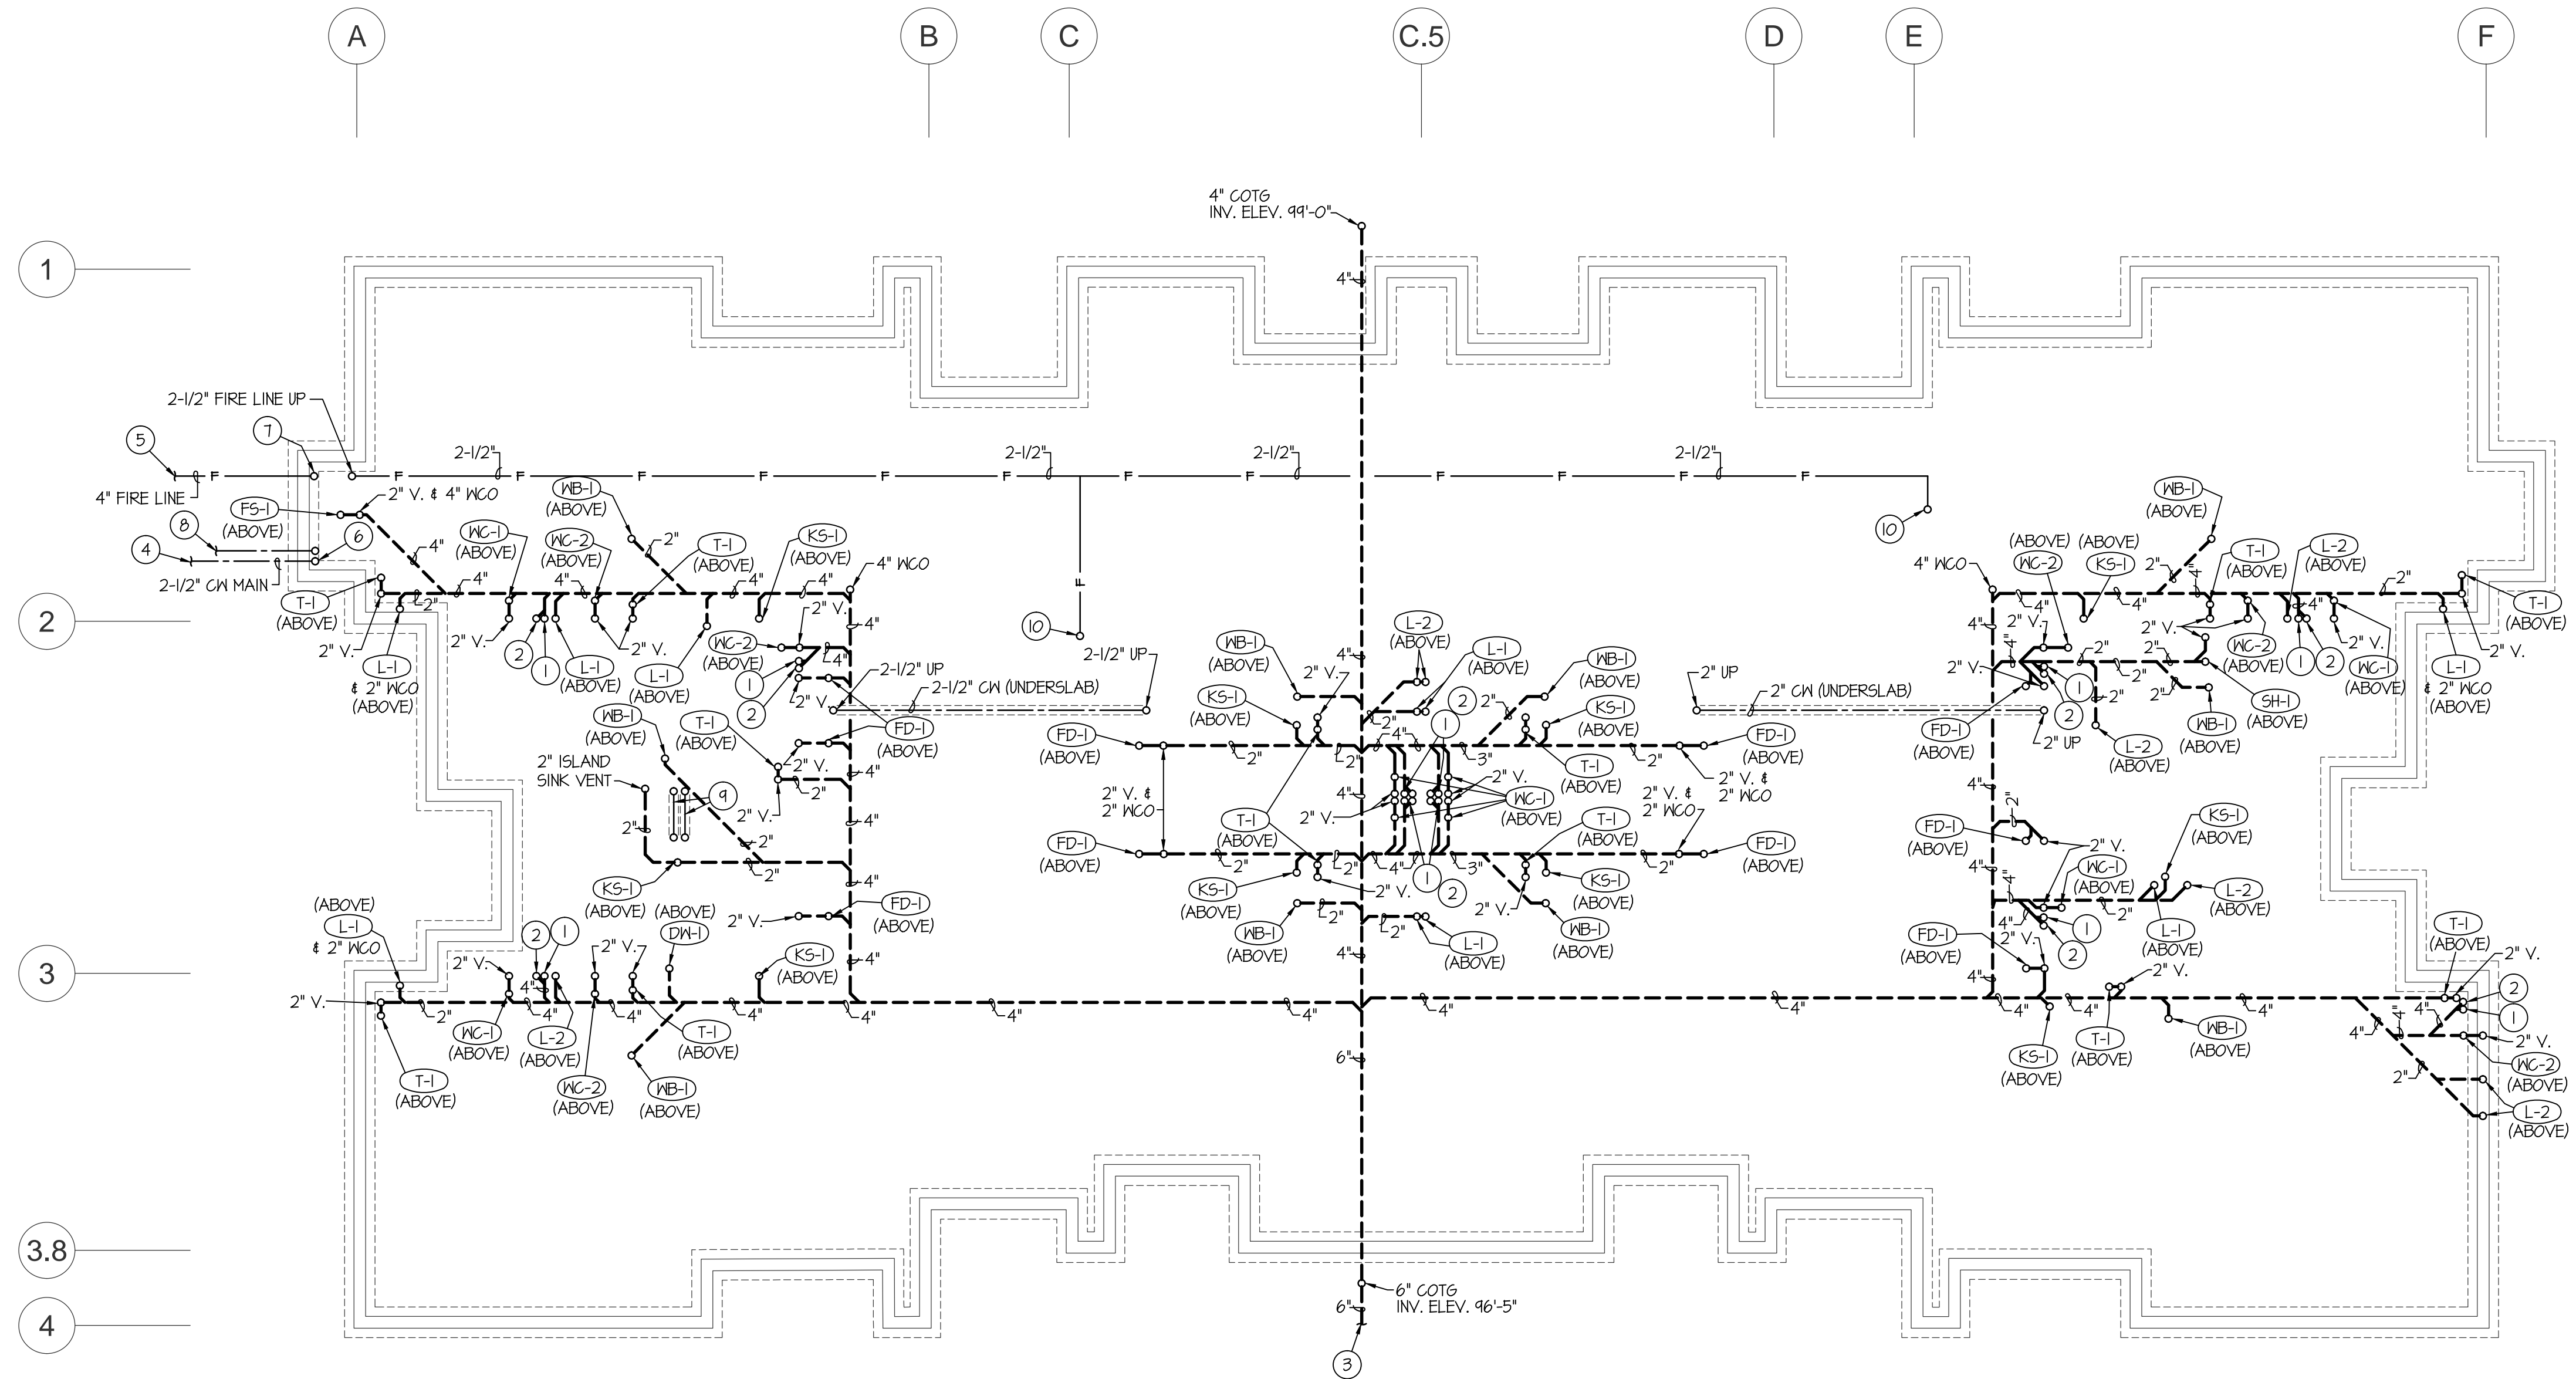


**FOUNDATION PLUMBING PLAN**

SCALE: 1/8" = 1'-0"

**PLUMBING LEGEND**

SYMBOL	DESCRIPTION
V	VENT
VTR	VENT THRU ROOF
CO	CLEANOUT
WCO	WALL CLEANOUT
COTG	CLEANOUT TO GRADE
—	PIPE DROP
—	PIPE RISE
⊘	BALL TYPE ISOLATION VALVE
---	SOIL OR WASTE PIPING
---	VENT LINE PIPING
---	DOMESTIC COLD WATER PIPING
---	DOMESTIC HOT WATER PIPING
---	GAS PIPING
---	CONDENSATE DRAIN PIPING

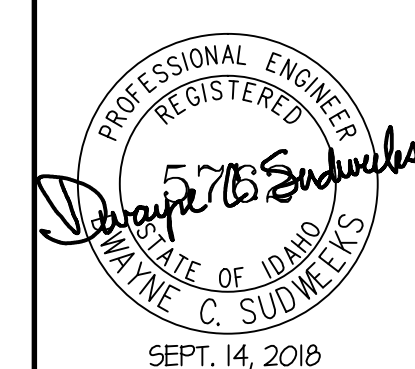

**Engineered Systems Associates**  
1355 EAST CENTER  
POCATELLO, IDAHO 83201  
PHONE: (208) 233-0501  
FAX: (208) 233-0529  
EMAIL: eso@engsystems.com  
ESA JOB NUMBER: 18020

SEPT. 14, 2018