


1248 s 500 w  
mapleton ut, 84664  
801.209.6814  
www.urbandg.com

The drawings, specifications, designs, and images represented herein are prepared by the architect's firm and are not to be used for any other purpose without the written consent of Urban Design Group, Inc. They are available for third-party review and evaluation by clients, consultants, contractors, government agencies, vendors, and other parties only in accordance with the terms of the contract. They are intended for use only for the project specified and are to be used for no other purpose or project without the written consent of Urban Design Group, Inc. No part thereof may be copied, reproduced, photocopied, modified, published, uploaded, transmitted, downloaded, distributed to others in any way including in digital form, or otherwise used without the prior written consent of Urban Design Group, Inc.

consultant:

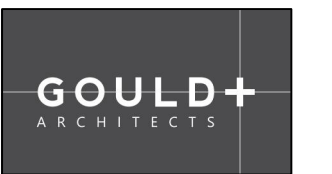

607 WEST 11900 SOUTH SUITE 201  
BOASER, UTAH 84050  
PHONE: 801.332.9800  
© GOULD+ARCHITECTS, LLC - 2018

stamp:

date: September 14, 2018

project number: 18006-1

drawn by: SR

project status: PERMIT DOCUMENTS

current as of: original drawing is 24" x 36"

num.	description	date
1	FIRE MARSHALL COMMENTS	

**THOMSON FARMS APARTMENTS**

355 THOMSON FARMS ROAD  
REXBURG, ID. 83440

**2-STORY BUILDING**

for: STILLWATER EQUITY PARTNERS LLC.

sheet title:  
**OVERALL LEVEL 1 PLUMBING FLOOR PLAN**

COPYRIGHT © 2015 URBAN DESIGN GROUP, INC.


sheet number:

**P1.1**


**PLAN NOTES:**

- 2-1/2" PRESSURE REDUCING VALVE ASSEMBLY. SEE DETAIL ON SHEET P3.1
- 4" FIRE RISER ASSEMBLY. SEE DETAIL ON SHEET P3.1
- 4" VENT STACK UP IN WALL TO 4" VTR ON ROOF TO SERVE (2) LEVELS.
- 4" WASTE STACK UP IN WALL TO LEVEL ABOVE.
- CONNECT 2" VENT FROM FLOOR SINK FS-1 TO VENT SYSTEM OF ADJACENT APT. SEE LARGE SCALE TYPICAL WASTE AND VENT PIPING APT. PLANS ON SHEET P2.1 THRU P2.2.
- RISE 1" CW LINE UP IN WALL TO SERVE APT. ABOVE ON LEVEL 2.
- RISE 3/4" CW LINE UP IN WALL TO SERVE APT. ABOVE ON LEVELS 2.
- DROP 2-1/2" CW LINE DOWN IN WALL THRU SLAB. SEE SHEET P1.0 FOR CONTINUATION OF PIPING UNDER SLAB.
- DROP 2" CW LINE DOWN IN WALL THRU SLAB. SEE SHEET P1.0 FOR CONTINUATION OF PIPING UNDER SLAB.
- (6) METER GAS TREE WITH (5) GAS METERS INSTALLED. EACH METER TO BE SIZED FOR 84,000 BTU LOAD AT OUNCES DELIVERY PRESSURE. METERS AND TREE BY LOCAL GAS COMPANY.
- RISE (5) 3/4" OZ. GAS LINES UP IN STUD SPACE OF WALL TO SERVE LEVEL 2 APARTMENTS. SEE SHEET P1.2 FOR CONTINUATION OF GAS PIPING.
- NOT USED.
- RISE FIRE SPRINKLER LINE UP IN CLOSET WALL TO SERVE THIS LEVEL APT. AND APTS. LOCATED ABOVE.
- INSTALL (1) SIAMESE FIRE DEPT CONNECTION ON FRONT OF BUILDING. CONTRACTOR TO FIELD VERIFY BUILDING ORIENTATION AND INSTALL DEPT. CONNECTION ACCORDINGLY. (2) CONNECTIONS SHOWN ON PLAN FOR REFERENCE ONLY. DO NOT INSTALL 2ND CONNECTION.

**SPECIAL NOTE:**  
SEE LARGE SCALE PLUMBING PLANS ON SHEETS P2.1 AND P2.2 FOR WATER, WASTE, GAS AND CONDENSATE DRAIN PIPING SERVING INDIVIDUAL APARTMENTS.

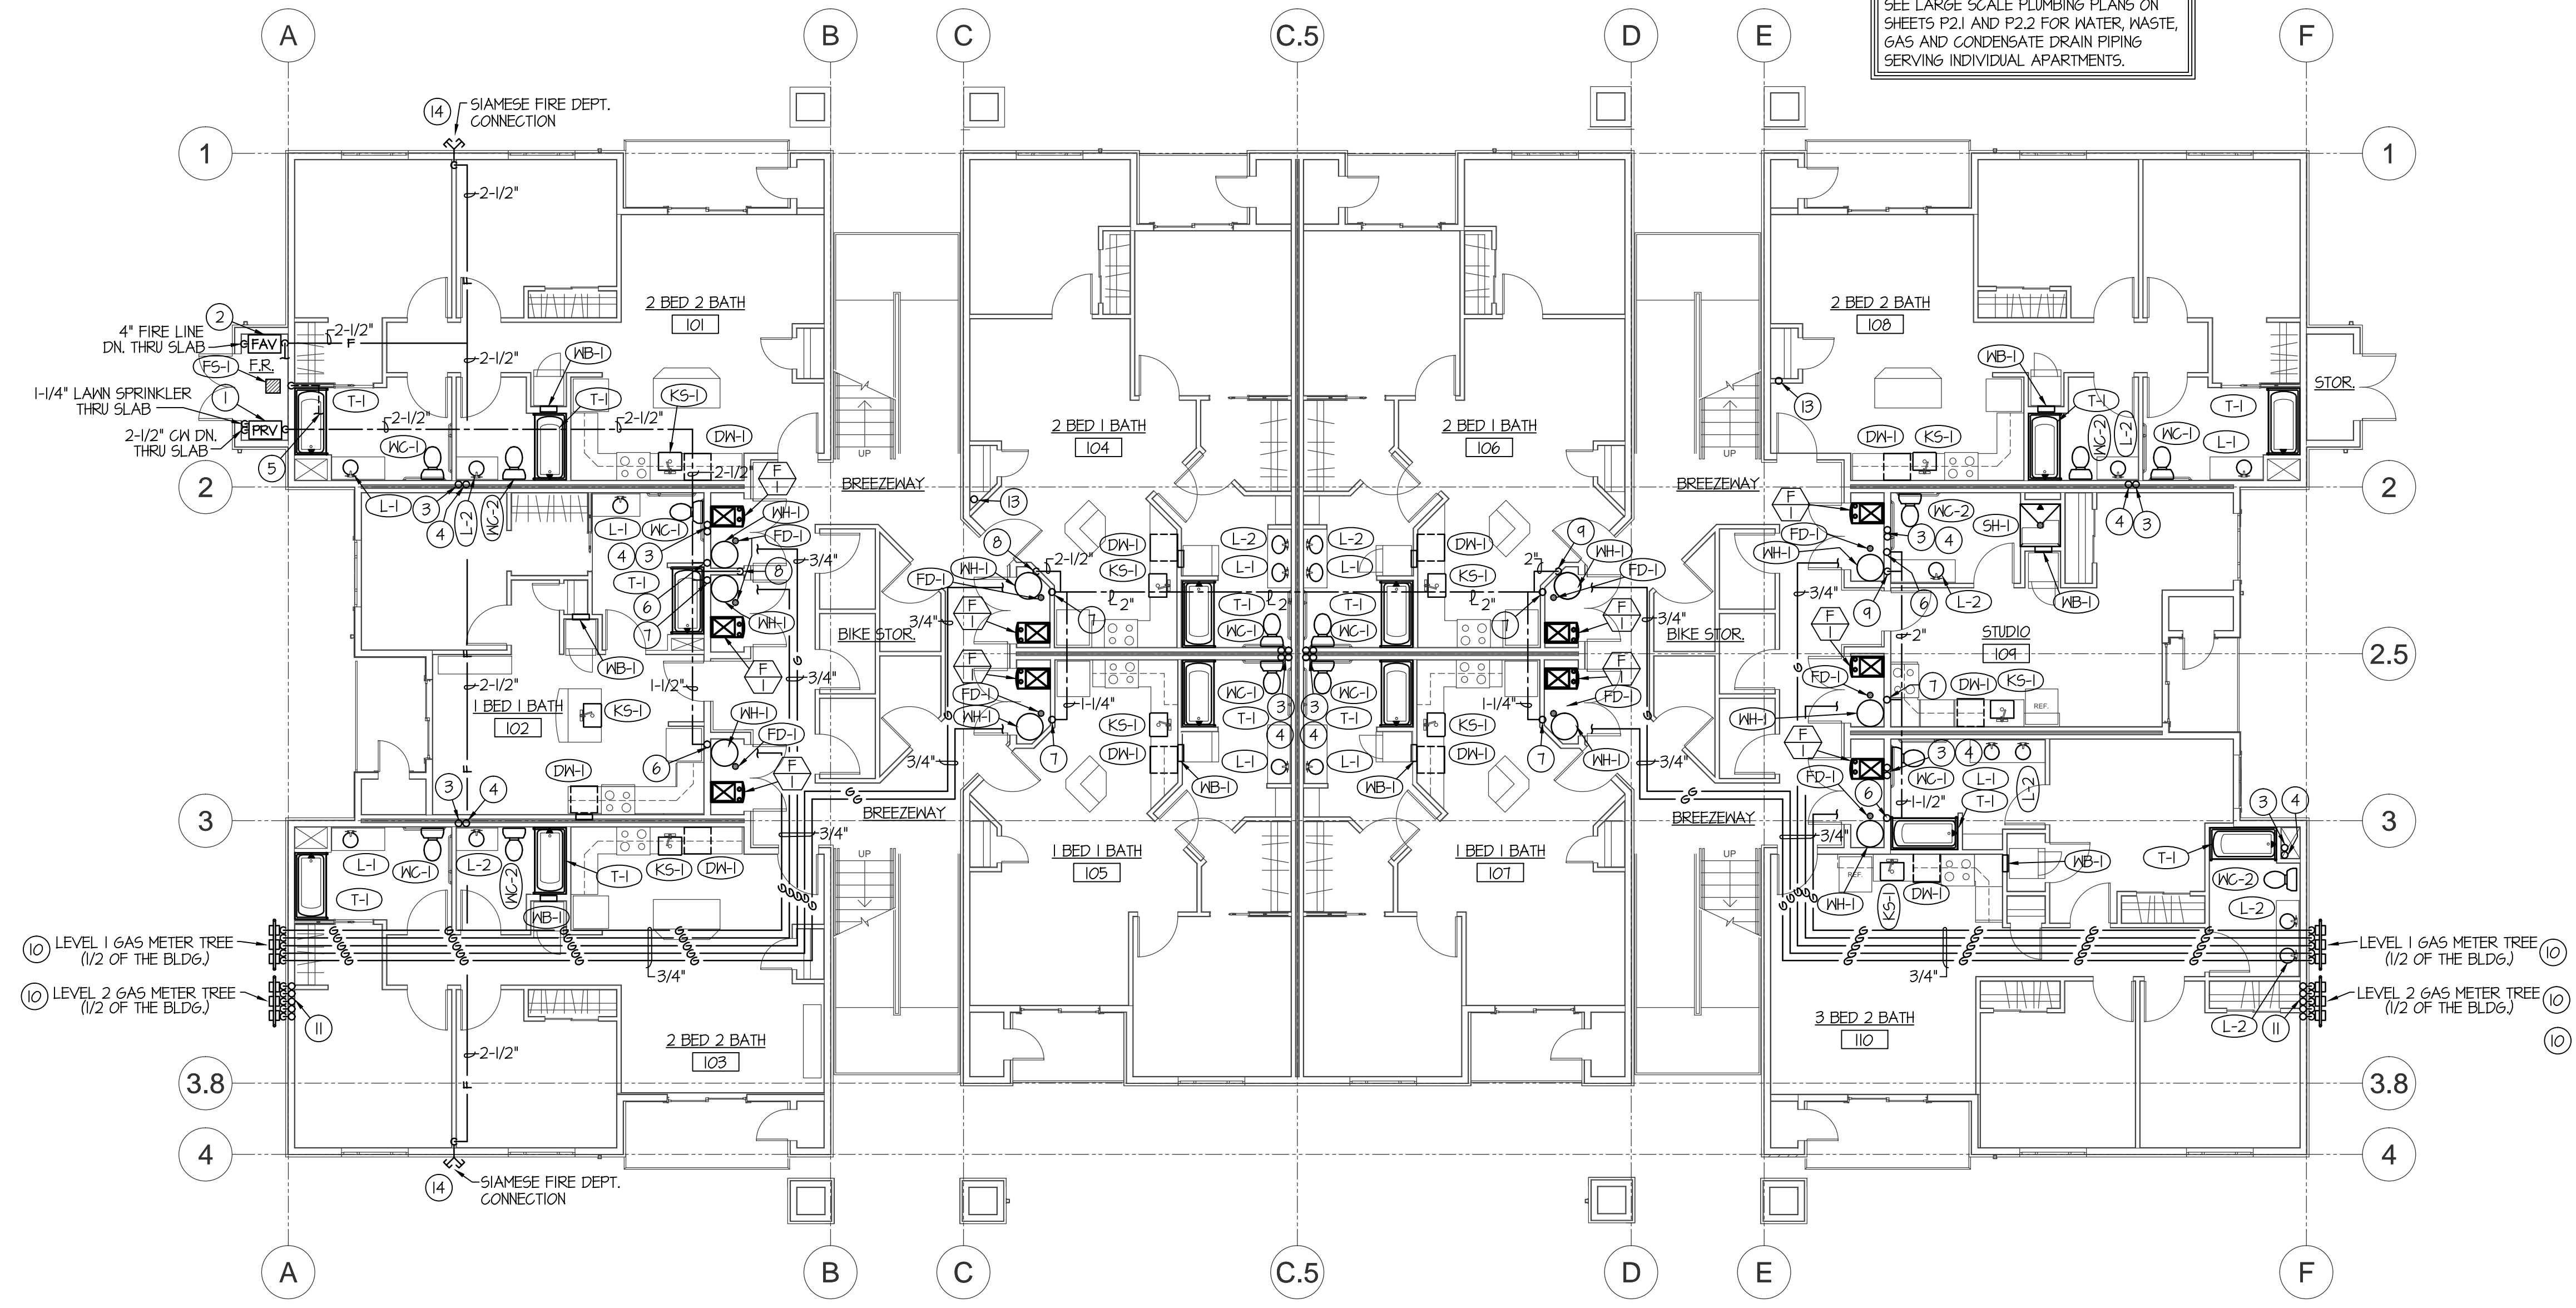

**LEVEL 1 PLUMBING FLOOR PLAN**  
SCALE: 1/8" = 1'-0"

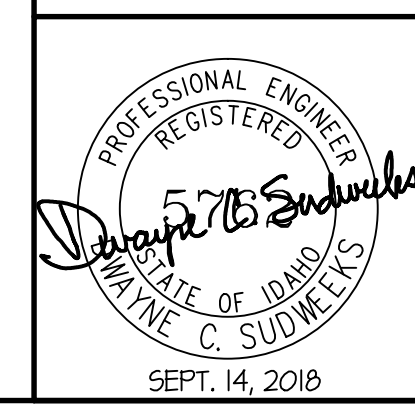

**Engineered Systems Associates**  
1355 EAST CENTER  
POCATELLO, IDAHO 83201  
PHONE: (208) 233-0501  
FAX: (208) 233-0529  
EMAIL: esa@engsystems.com  
ESA JOB NUMBER: 18020

SEPT. 14, 2018