


PLAN NOTES:

- SEE KITCHEN HOOD DETAILS ON SHEET M300 FOR DUCTWORK SIZES FOR EXHAUST AND SUPPLY SERVING HOOD.
- RISE 14x14 5A AND 16x16 RA DUCTWORK UP THRU FLOOR ABOVE TO ROOFTOP UNIT RT-3. SEE SHEET M10 FOR CONTINUATION OF DUCTWORK.
- ALL EXPOSED DUCTWORK TO BE INSTALLED AS HIGH AS POSSIBLE. CAREFULLY COORDINATE WITH OTHER TRADES. ALL EXPOSED DUCTWORK TO BE PAINTLOK METAL FOR FIELD PAINTING BY OTHERS.

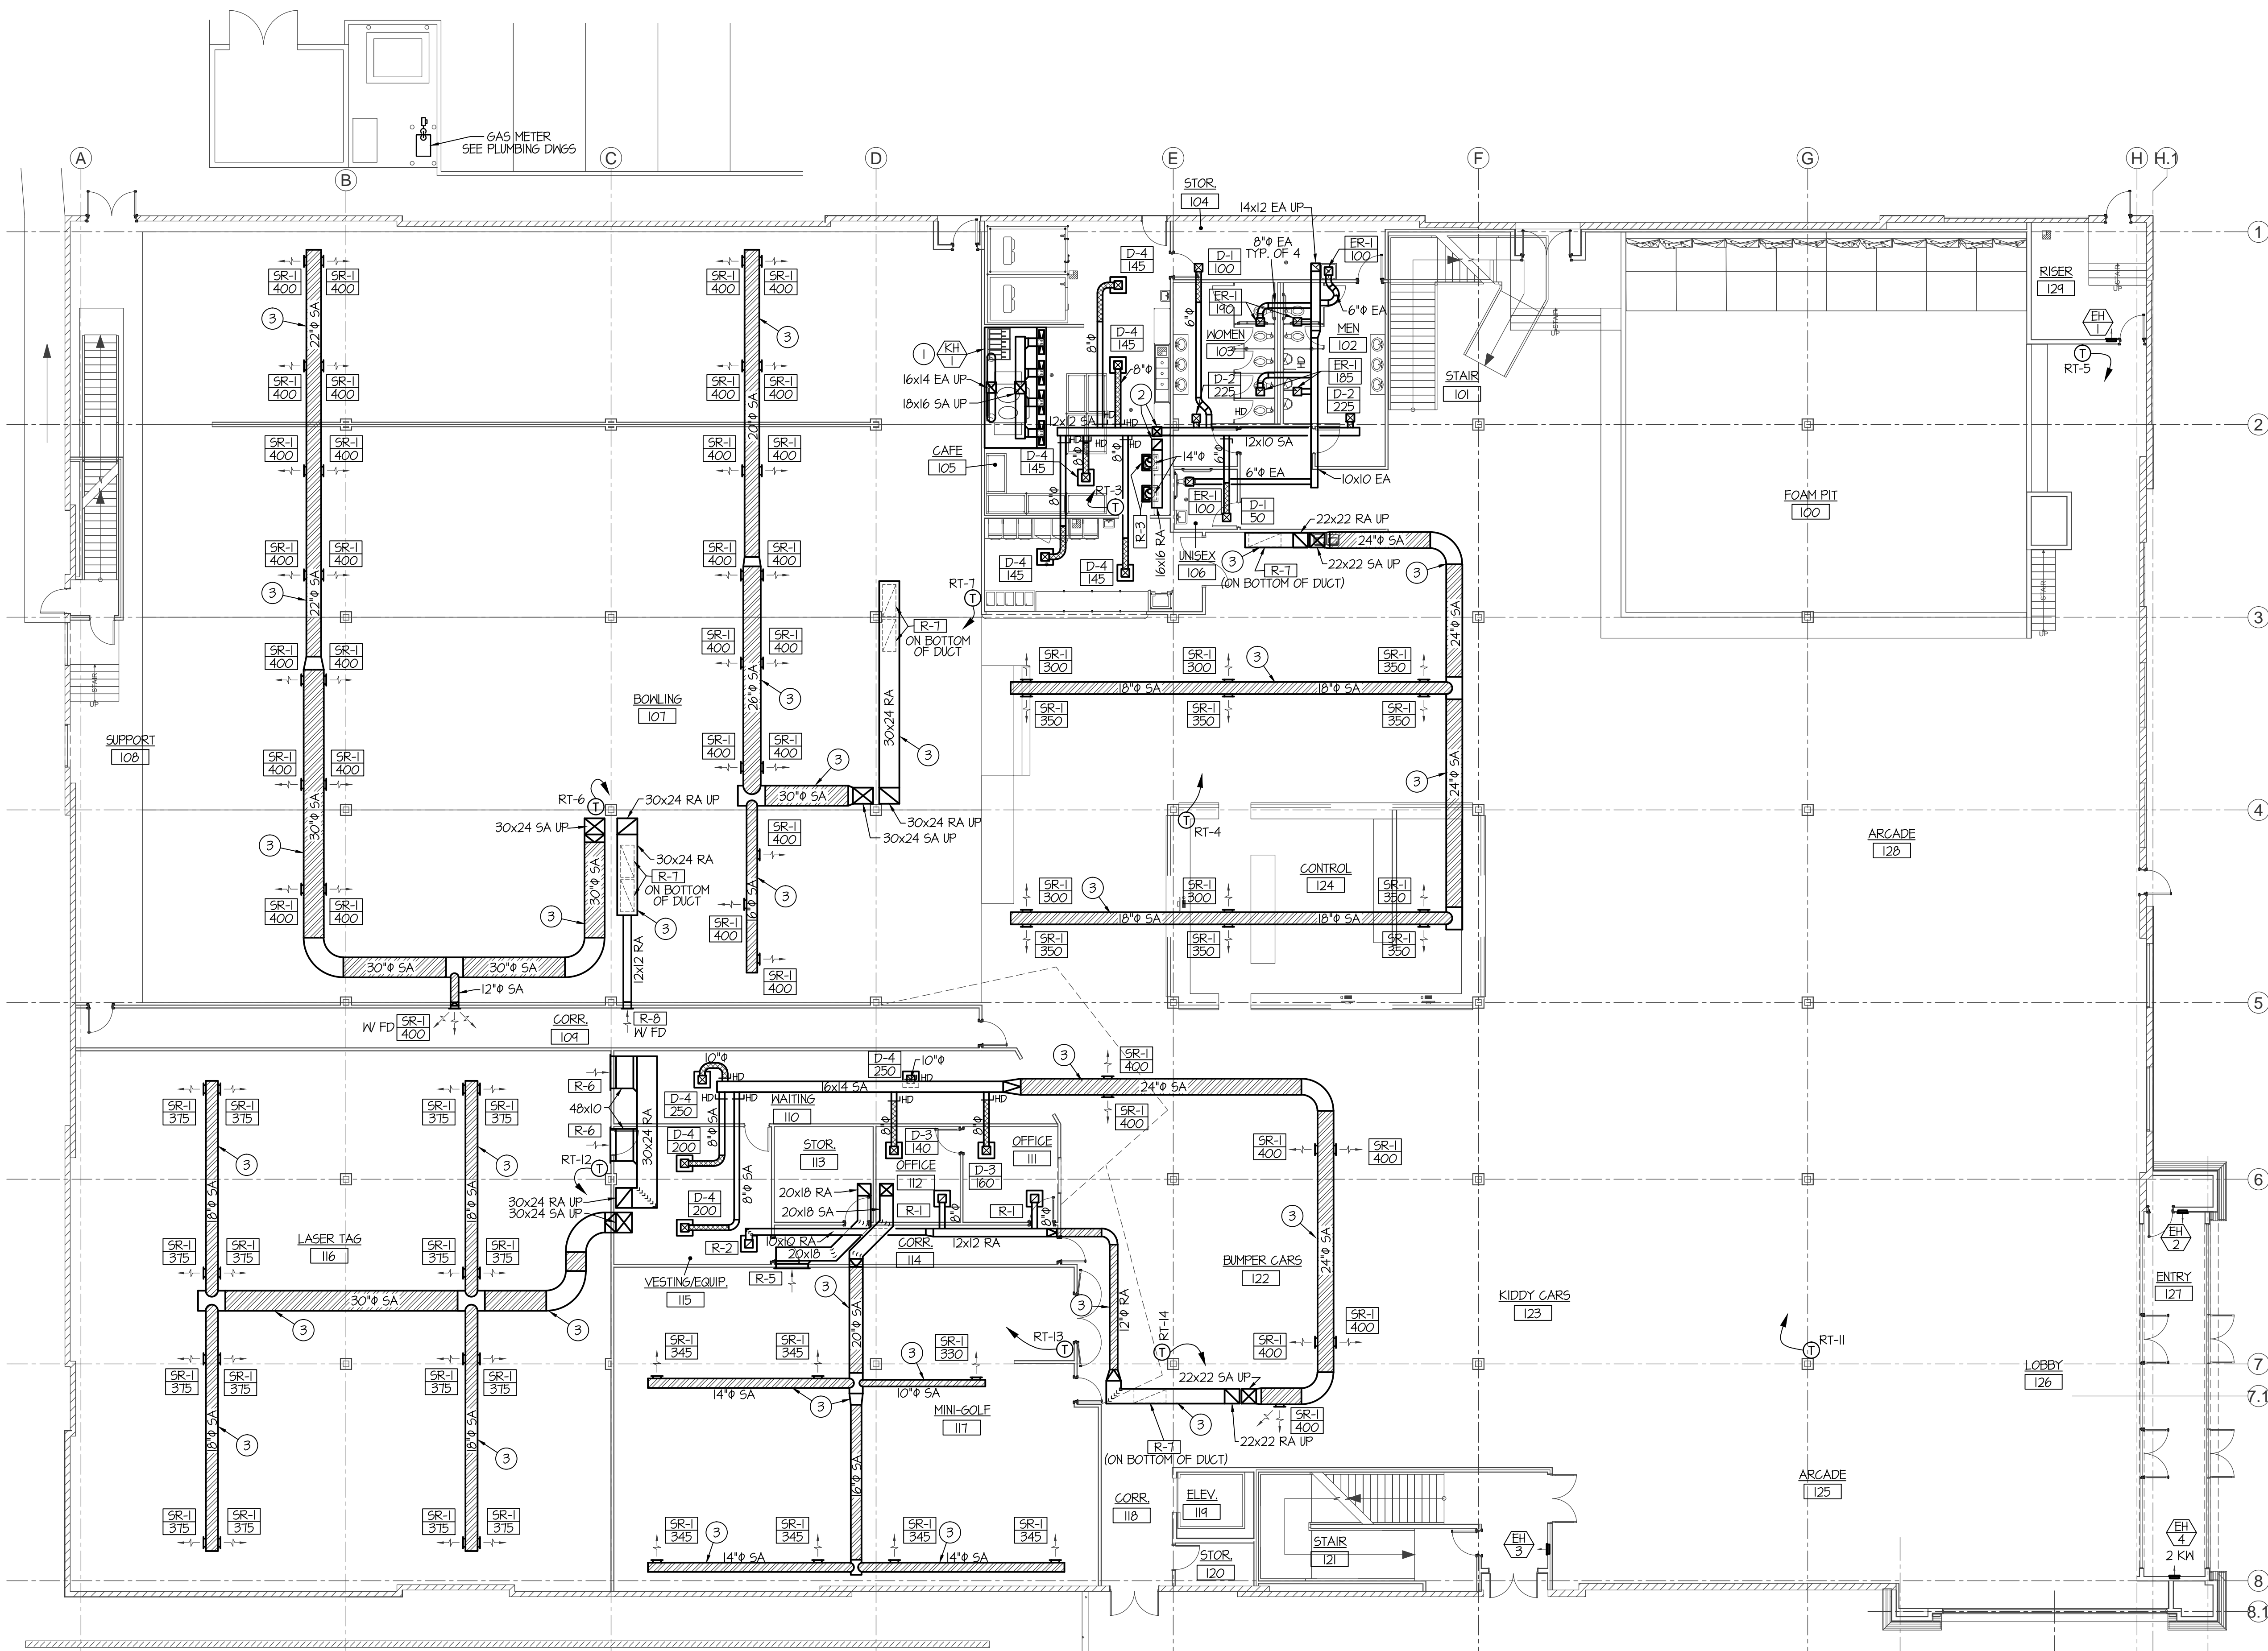


MECHANICAL FLOOR PLAN
SCALE: 3/32" = 1'-0"



MECHANICAL LEGEND

SYMBOL	DESCRIPTION
(T)	ELECTRONIC THERMOSTAT
(S)	ELECTRONIC SENSOR
(E)	EQUIPMENT SYMBOL
(H)	ELECTRIC WALL HEATER
(HD)	HAND DAMPER
(RBD)	ROUND BRANCH DUCT WITH HAND DAMPER
(RSD)	RECTANGULAR SUPPLY AND RETURN AIR DUCT TAKE-OFF
(TV)	TURNING VANES
(DT)	DUCT TRANSITION
(IFD)	INSULATED FLEXIBLE DUCT
(SR)	SIDEMALL REGISTER SUPPLY OR RETURN AIR
(RAG)	RETURN AIR OR EXHAUST GRILLE
(CD)	CEILING DIFFUSER
(CE)	CEILING MOUNTED EXHAUST FAN

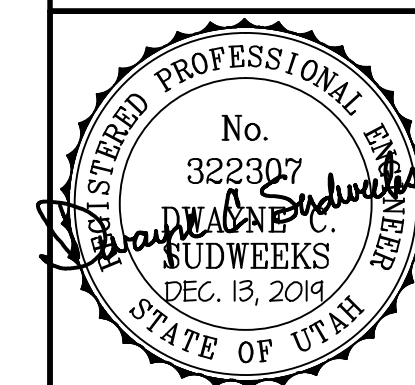

Engineered Systems Associates
1355 EAST CENTER
POCATELLO, IDAHO 83201
PHONE: (208) 233-0501
FAX: (208) 233-0529
EMAIL: esa@engsystems.com
ESA JOB NUMBER: 19014

SHEET TITLE:
MAIN LEVEL MECHANICAL FLOOR PLAN

SHEET NUMBER:
M100

PROJECT:
**New Building For:
THE RUSH FUNPLEX**
JORDAN LANDING
WEST JORDAN CITY, UTAH 84084

REV	DATE	DESCRIPTION

12-13-19 BUILDING PERMIT SET

MOUNTAIN WEST ARCHITECTURE 1545 25TH STREET - OGDEN, UT 84401 | PH: 801-388-8052 | www.mountainwestarchitecture.com

DO NOT SCALE DRAWING