



PLAN NOTES:

- 1 RISE 6" FIRE LINE UP THRU SLAB INTO RISER ROOM TO 6" FIRE RISER ASSEMBLY. SEE DETAIL ON SHEET P300.
- 2 RISE 2" DOMESTIC CW MAIN UP THRU SLAB INTO RISER ROOM TO WATER PRESSURE REDUCING STATION. SEE DETAIL ON SHEET P300.
- 3 WASTE LINE FROM CAFE FIXTURES OUT TO GREASE TRAP. REFER TO SITE PLAN FOR LOCATION OF TRAP.
- 4 REFER TO UTILITIES SITE PLAN - SHEET UT-01 FOR CONTINUATION OF PIPING.
- 5 RISE 1/2" COLD WATER LINE(S) UP AND CONNECT TO TRAP PRIMER BELOW FIXTURE. REFER TO DETAIL ON SHEET P300 FOR TYPICAL CONNECTION.
- 6 RUN 1/2" COLD WATER LINE IN PE'X PIPE BELOW FLOOR AND CONNECT TO FLOOR DRAIN OR FLOOR SINK. REFER TO DETAIL ON SHEET P300 FOR TYPICAL CONNECTION.

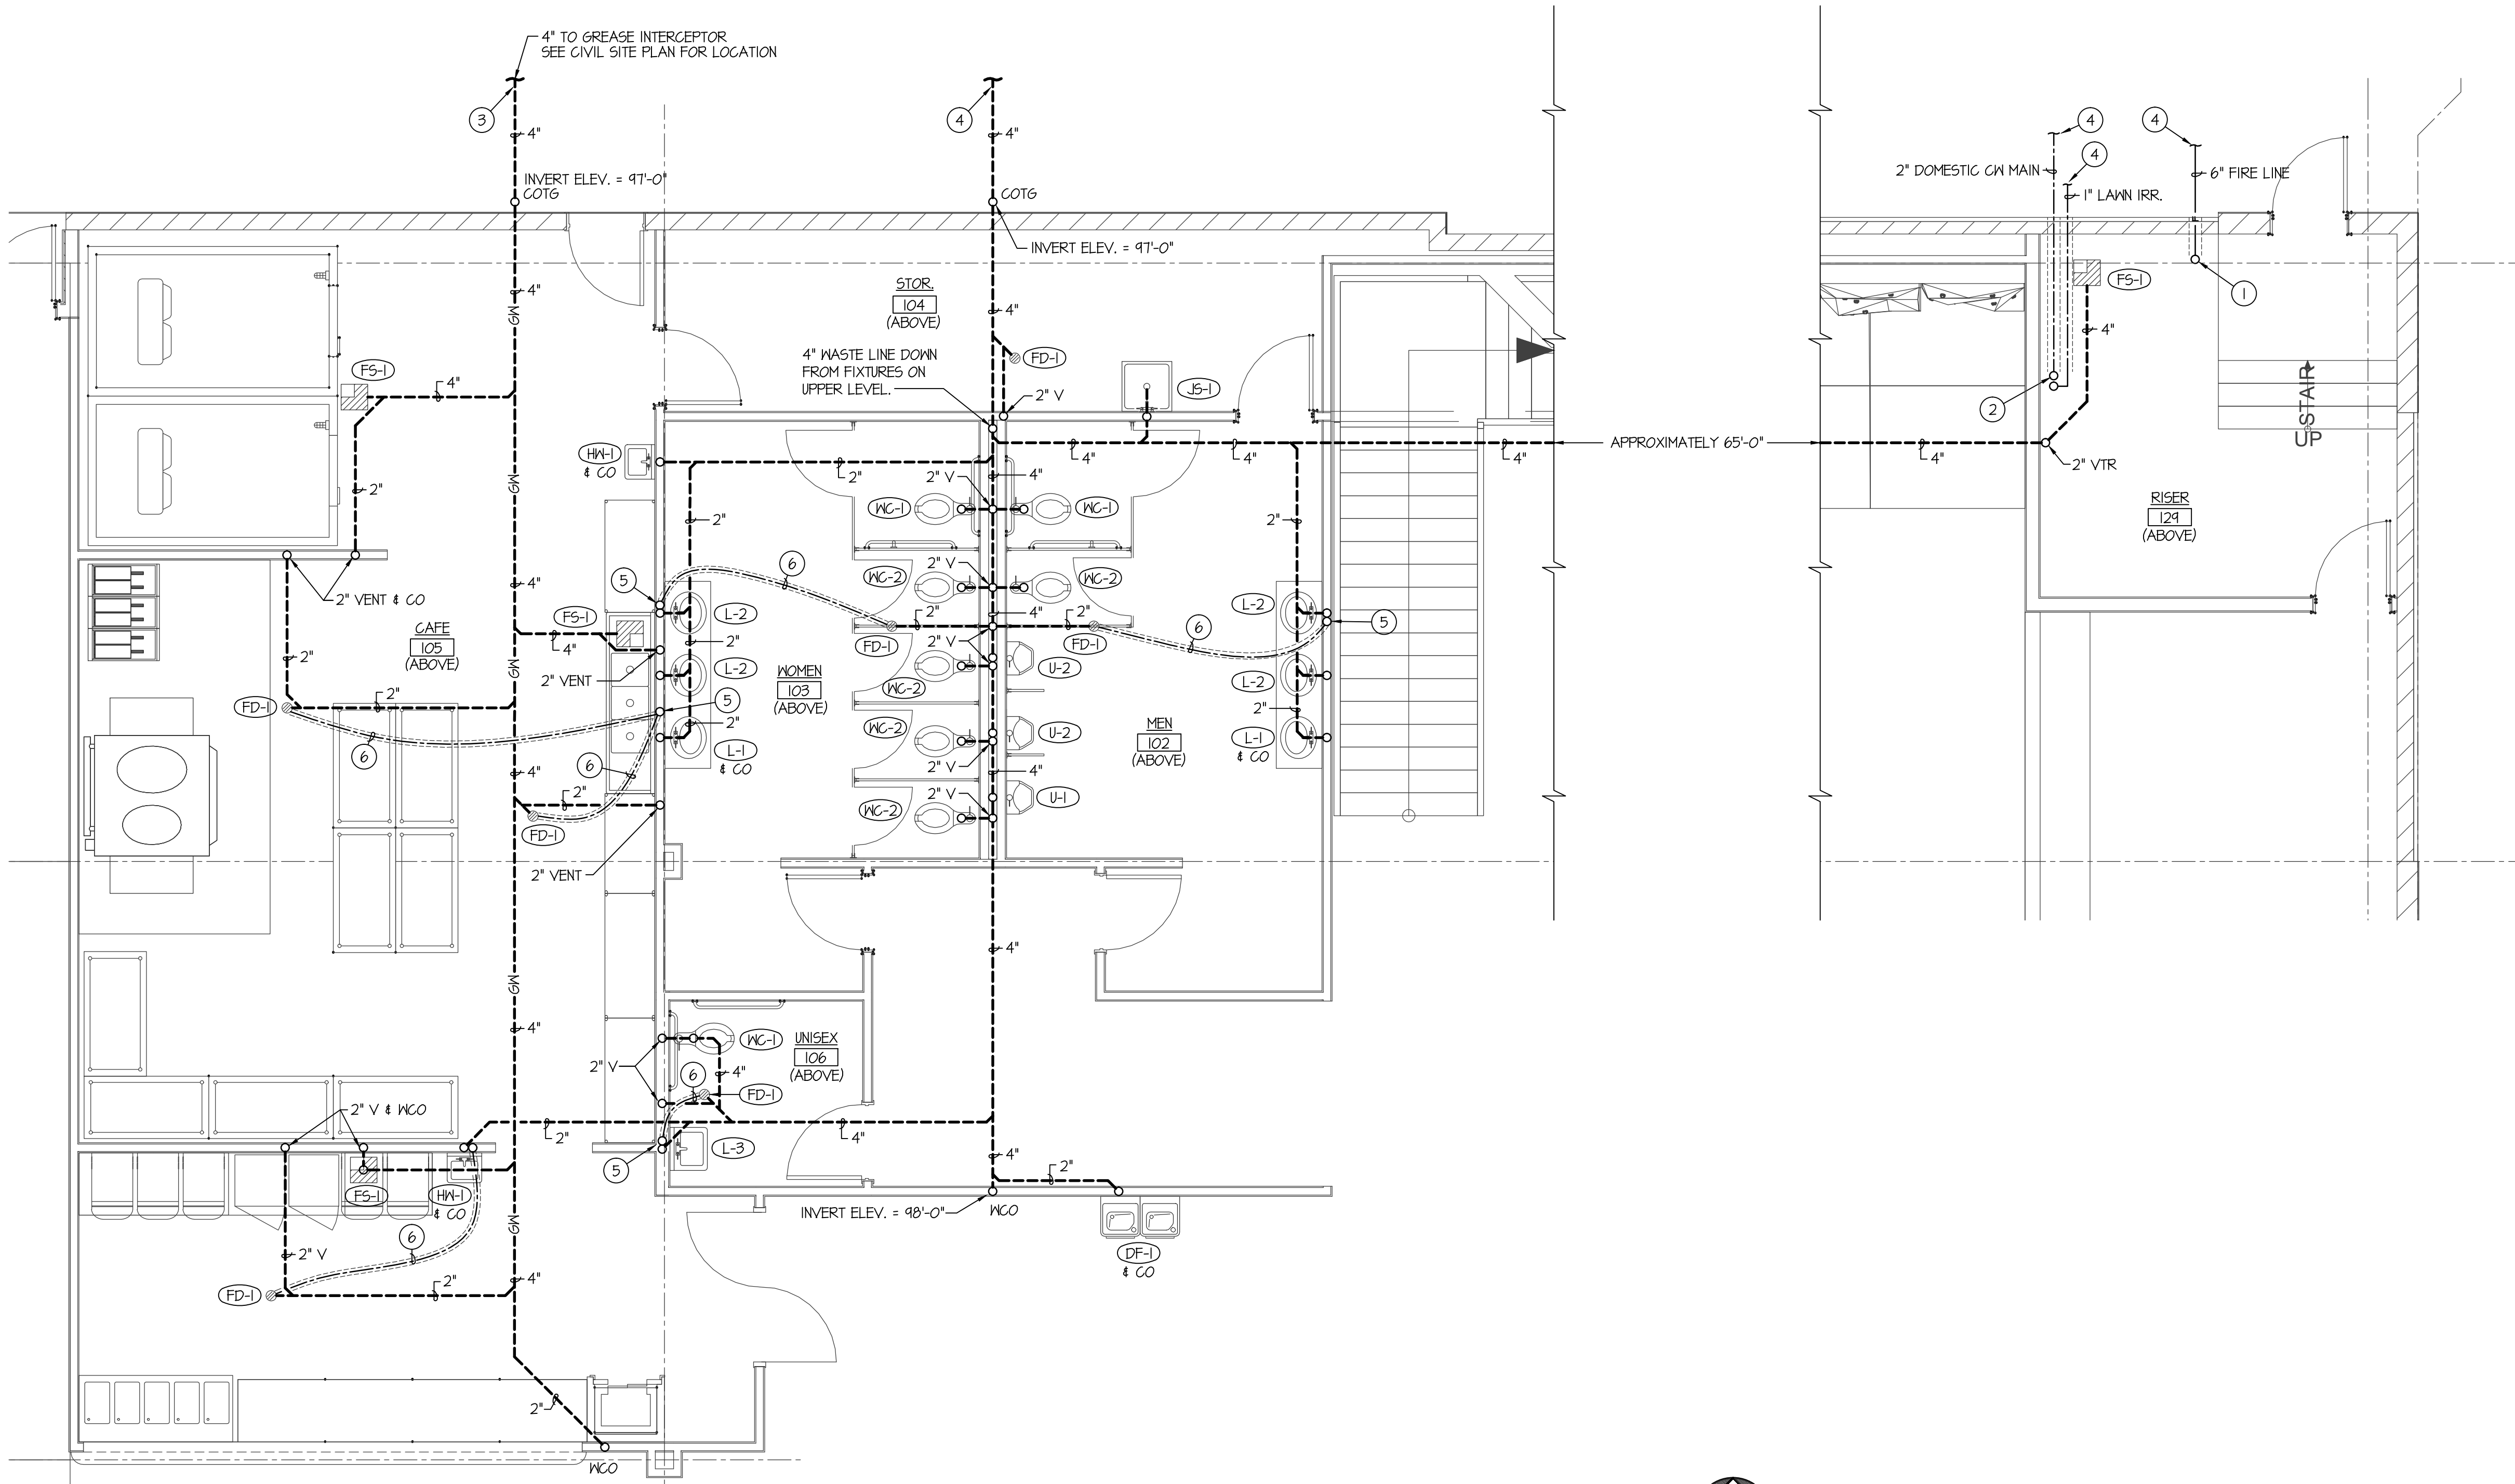

PARTIAL FOUNDATION PLUMBING PLAN
SCALE: 1/4" = 1'-0"

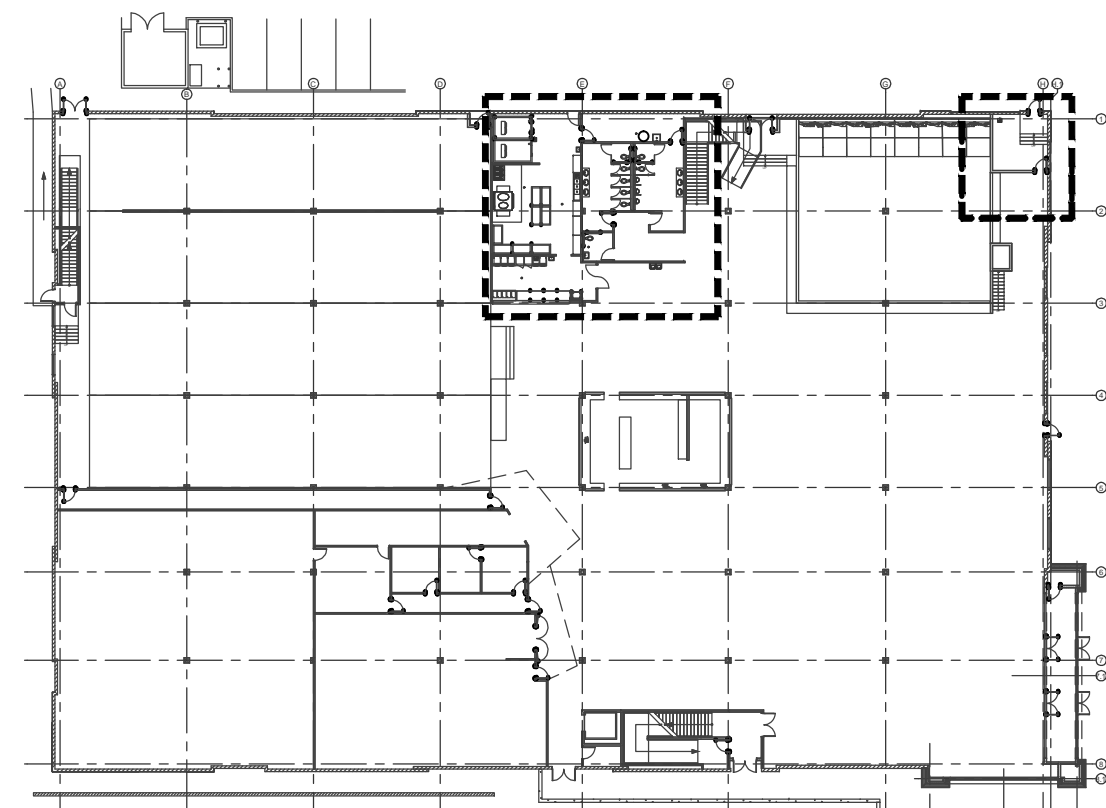

KEY PLAN
NO SCALE

REV	DATE	DESCRIPTION


PROJECT: **New Building For: THE RUSH FUNFLEX**
JORDAN LANDING
WEST JORDAN CITY, UTAH 84084

PROJECT: **FOUNDATION PLUMBING PLAN**

SHEET TITLE: **FOUNDATION PLUMBING PLAN**

SHEET NUMBER: **P100**

Engineered Systems Associates
1355 EAST CENTER
POCATELLO, IDAHO 83201
PHONE: (208) 233-0501
FAX: (208) 233-0529
EMAIL: esa@engsystems.com
ESA JOB NUMBER: 19014

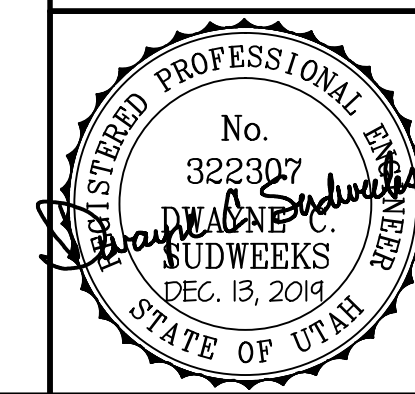

DO NOT SCALE DRAWING