



**UPPER LEVEL TOILET ROOMS LARGE SCALE  
WATER & GAS PIPING PLAN**  
SCALE: 1/4" = 1'-0"

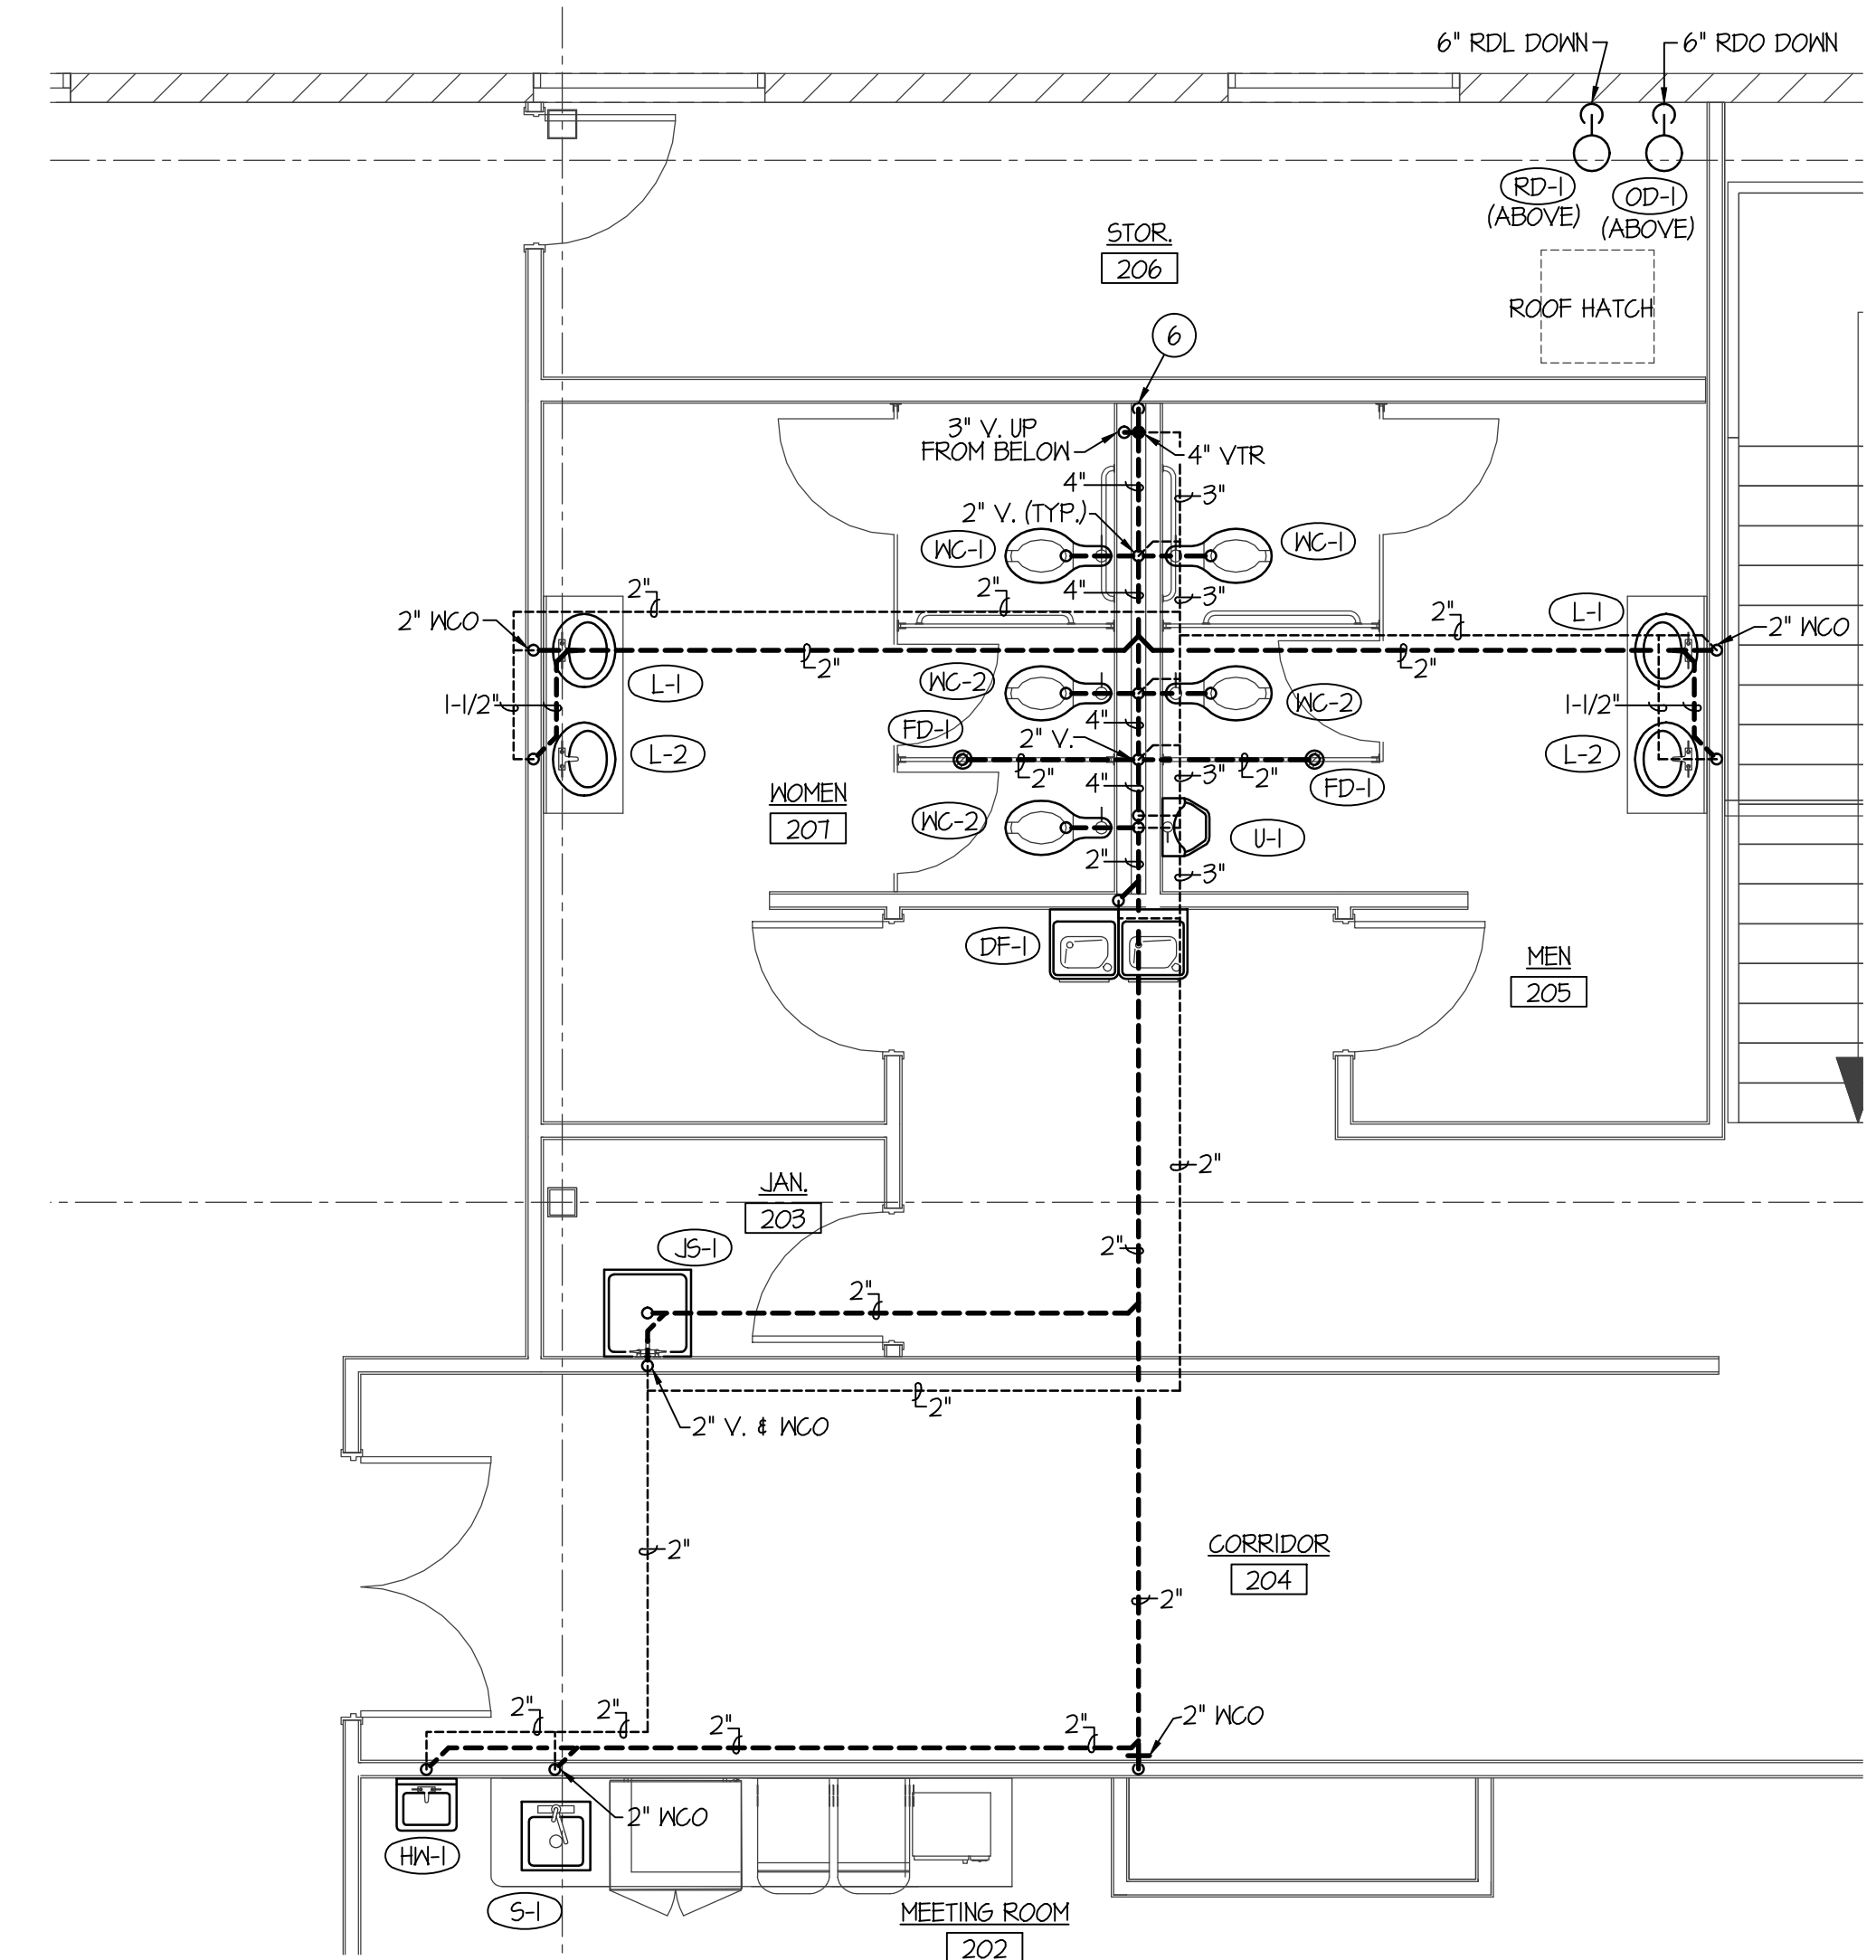

**UPPER LEVEL TOILET ROOMS LARGE SCALE  
WASTE & VENT PIPING PLAN**  
SCALE: 1/4" = 1'-0"

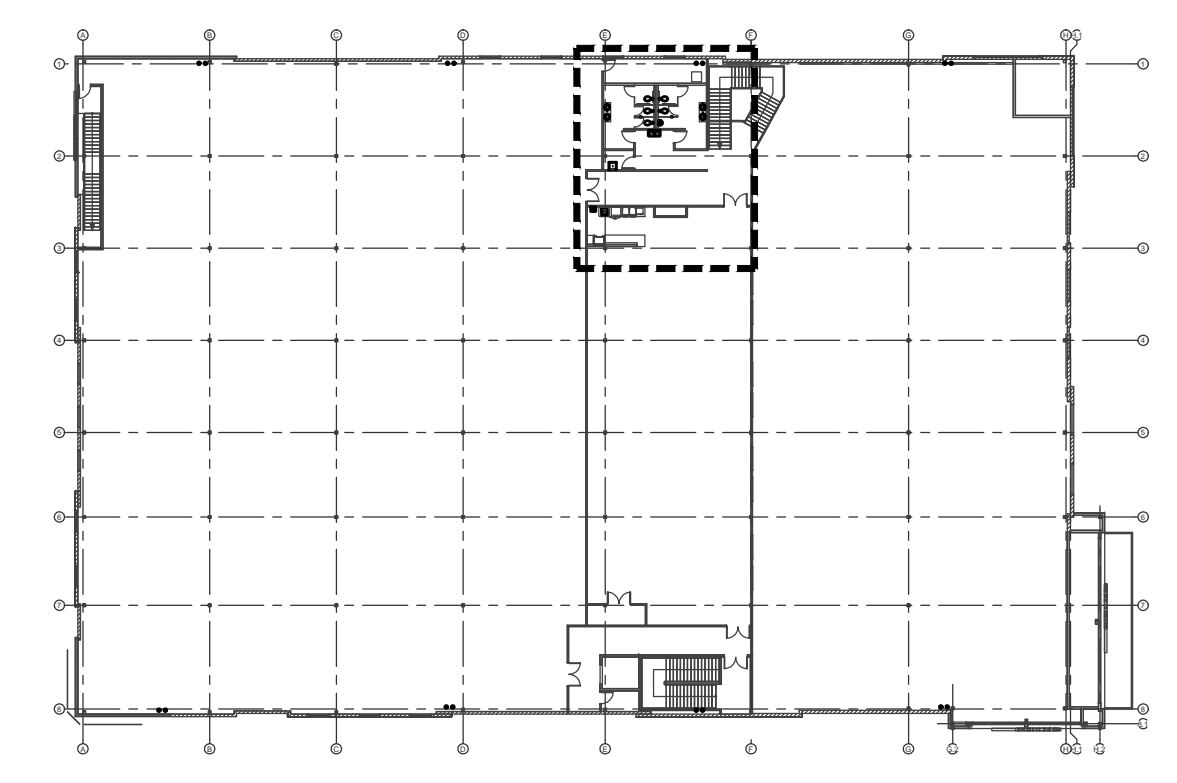

**KEY PLAN**  
NO SCALE



**PLAN NOTES:**

- 1 2" CW MAIN LINE DOWN IN WALL TO MAIN LEVEL TO SERVE MAIN LEVEL FIXTURES. SEE SHEET P200 FOR CONTINUATION OF PIPING.
- 2 1/2" HW UP FROM BELOW TO SERVE UPPER LEVEL FIXTURE. SEE SHEET P200 FOR HOT WATER PIPING.
- 3 (2) 3"Ø WATER HEATER FLUES UP IN WALL FROM BELOW THRU ROOF ABOVE TO VERTICAL VENT TERMINATION ASSEMBLY. SEE DETAIL ON SHEET P300. SEAL ROOF PENETRATIONS WEATHERTIGHT.
- 4 3/4" 2 PSI GAS LINE DN FROM ROOF ABOVE TO SERVE WATER HEATER ON MAIN LEVEL. SEE SHEET P200 FOR CONTINUATION OF PIPING.
- 5 INSTALL BALL TYPE ISOLATION VALVE IN 2" CW MAIN IN ACCESSIBLE LOCATION TO ISOLATE UPPER LEVEL PLUMBING FIXTURES.
- 6 4" WASTE LINE DOWN IN CHASE. SEE SHEET P200 FOR CONTINUATION OF PIPING.
- 7 1-1/2" (OZ) GAS LINE DOWN THRU ROOF FROM ABOVE TO SERVE MAIN LEVEL KITCHEN EQUIPMENT. SEE SHEET P200 FOR CONTINUATION OF PIPING AT MAIN LEVEL. SEE SHEET P102 FOR GAS PIPING ON THE ROOF.

SEAL

REV# DATE DESCRIPTION

12-13-19 BUILDING PERMIT SET

New Building For:  
**THE RUSH FUNFLEX**  
JORDAN LANDING  
WEST JORDAN CITY, UTAH 84084


PROJECT:

SHEET TITLE:  
**LARGE SCALE  
PLUMBING  
FLOOR PLANS**

SHEET NUMBER:

**P201**

DO NOT SCALE DRAWING

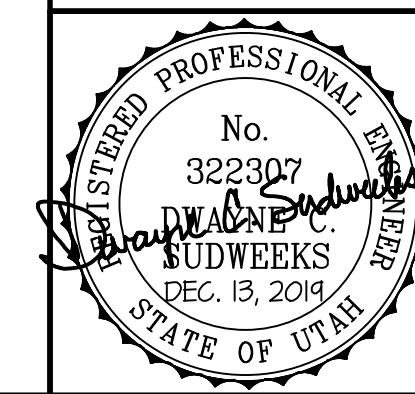

**Engineered Systems Associates**  
1355 EAST CENTER  
POCATELLO, IDAHO 83201  
PHONE: (208) 233-0501  
FAX: (208) 233-0529  
EMAIL: eso@engsystems.com  
ESA JOB NUMBER: 19014