


**LARGE SCALE WASTE & VENT
PLUMBING FLOOR PLAN**

SCALE: 1/4" = 1'-0"

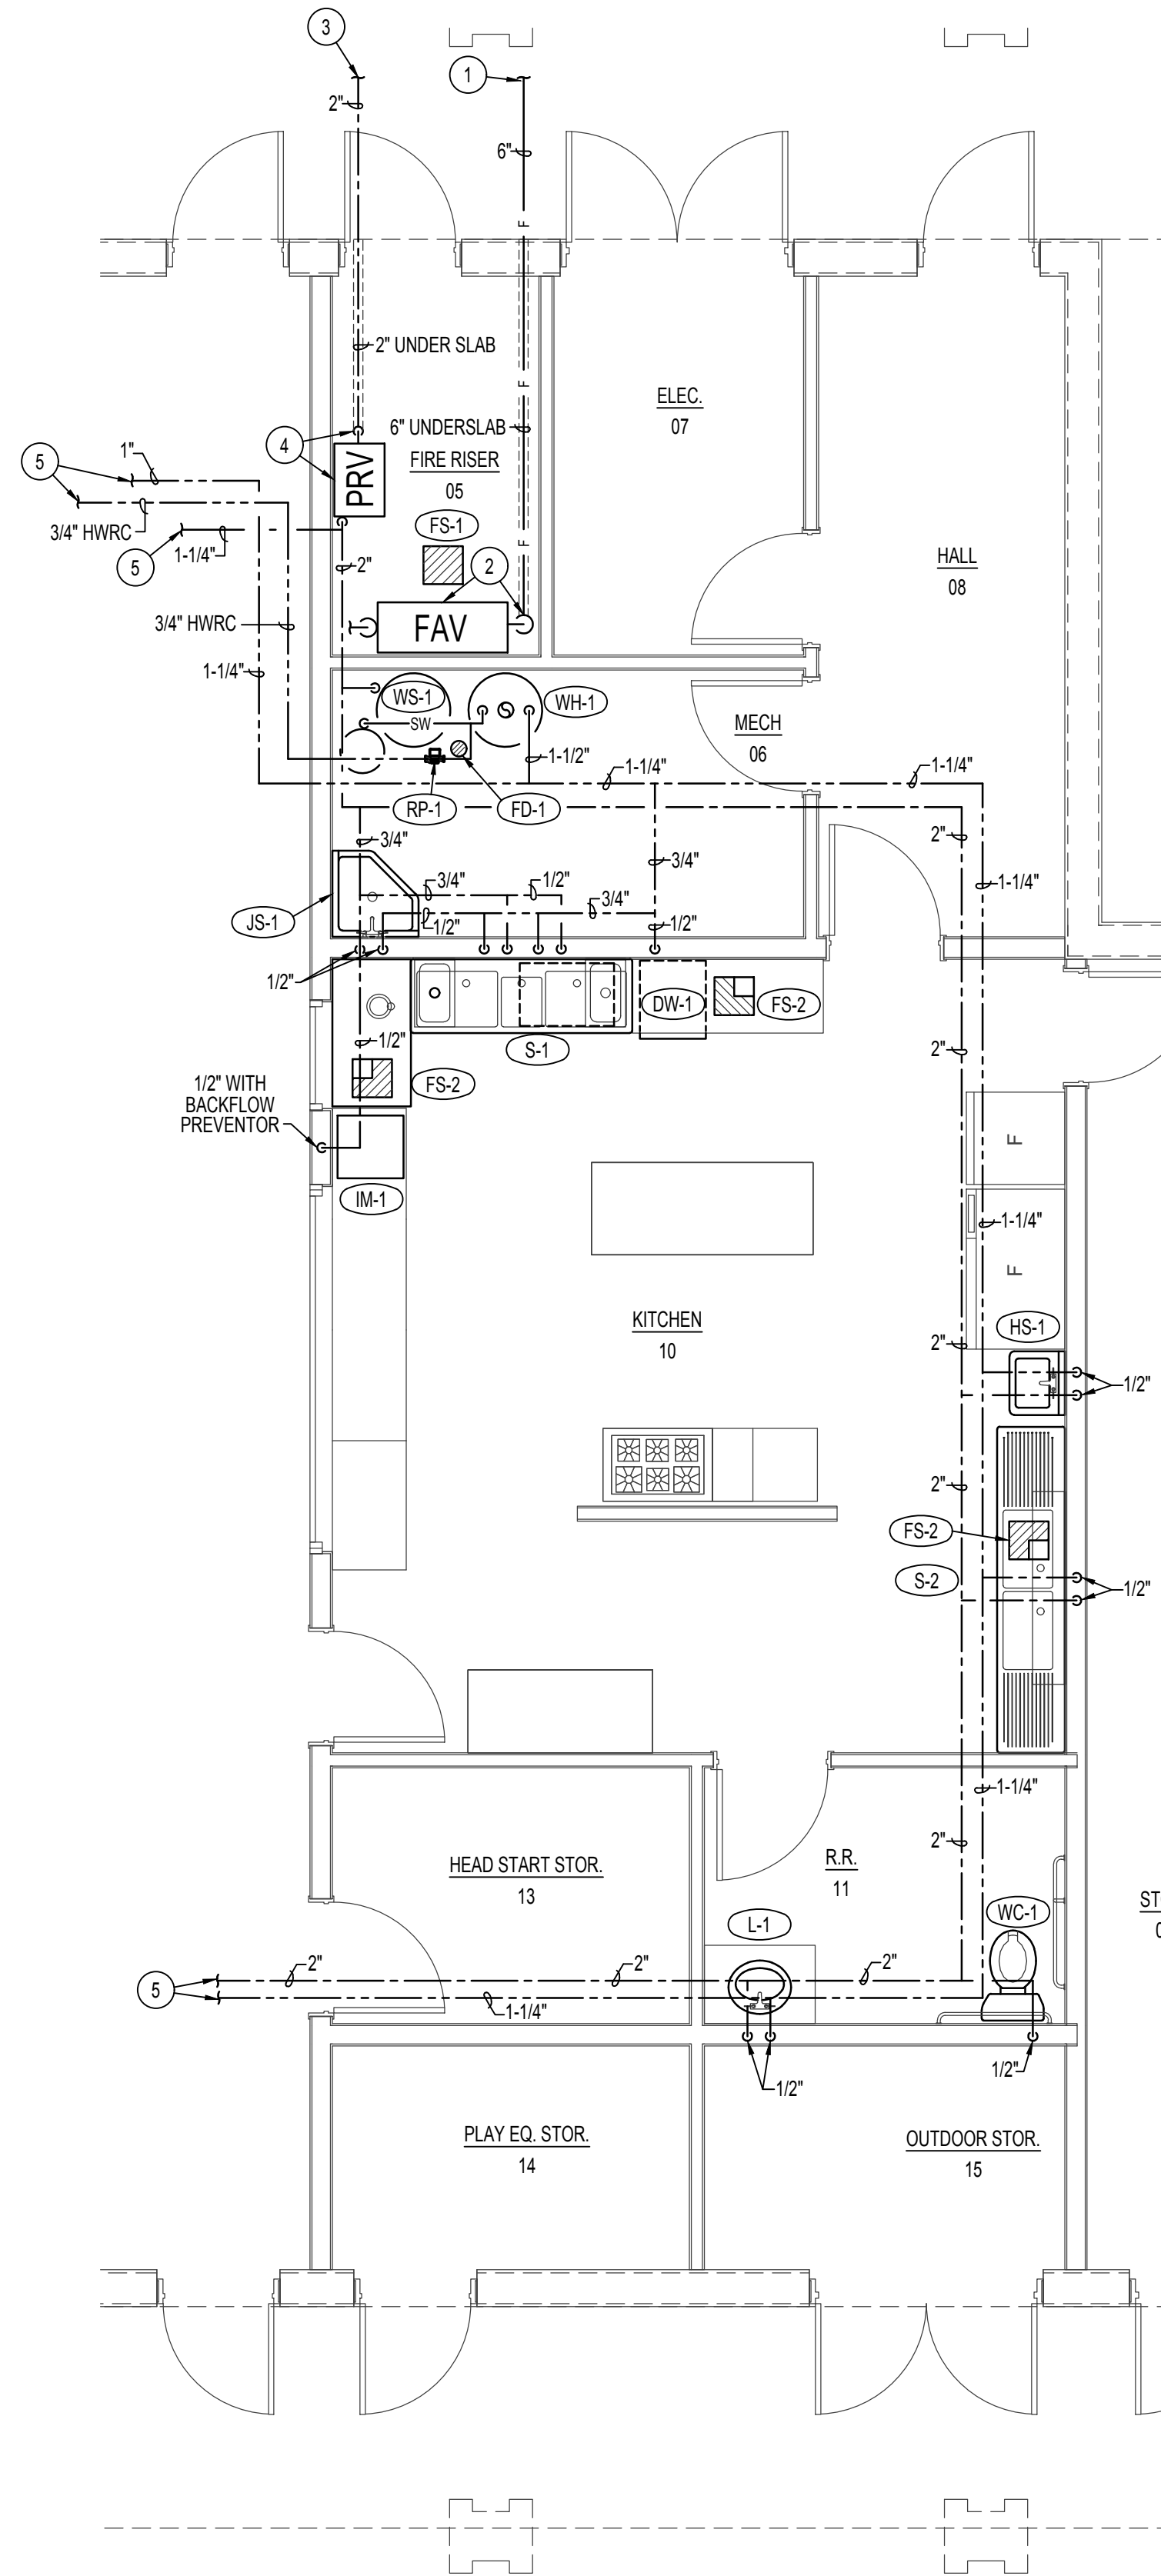

**LARGE SCALE WATER
PLUMBING FLOOR PLAN**

SCALE: 1/4" = 1'-0"




PLAN NOTES:

- ① SEE CIVIL SITE PLAN FOR CONTINUATION OF 6" FIRE LINE.
- ② RISE 6" FIRE LINE UP THRU SLAB INTO RISER ROOM AND CONNECT TO NEW 6" FIRE RISER ASSEMBLY. SEE DETAIL ON SHEET P200.
- ③ SEE CIVIL SITE PLAN FOR CONTINUATION OF 2" DOMESTIC CW MAIN.
- ④ RISE 2" DOMESTIC CW MAIN UP THRU SLAB INTO RISER ROOM AND CONNECT TO NEW WATER PRESSURE REDUCING STATION. SEE DETAIL ON SHEET P200.
- ⑤ SEE PLUMBING FLOOR PLAN ON SHEET P101 FOR CONTINUATION OF PIPING.

GENERAL NOTES:

- A- THE CONTRACTOR SHALL CHECK AND VERIFY ALL DIMENSIONS AND CONNECTIONS ON THE JOB SITE. ALL WORK SHALL BE EXECUTED FROM MEASUREMENTS TAKEN AT THE SITE.
- B- THE MECHANICAL CONTRACTOR SHALL BE RESPONSIBLE TO INSURE PROPER CODE CLEARANCES FOR ELECTRICAL AND MECHANICAL ACCESS WHEN INSTALLING ANY EQUIPMENT SUPPLIED BY THE MECHANICAL CONTRACTOR.
- C- IT IS CRITICAL THAT THIS CONTRACTOR COORDINATE EQUIPMENT LOCATIONS WITH PIPING, DUCTWORK, ELECTRICAL CONDUIT AND BUILDING STRUCTURE TO INSURE CODE COMPLIANCE.
- D- CEILING DIFFUSERS ARE SHOWN IN APPROXIMATE LOCATIONS. REFER TO LIGHTING PLANS AND REFLECTED CEILING PLAN FOR EXACT LOCATIONS.
- E- DUCT DIMENSIONS CALLED OUT ON DRAWINGS ARE INSIDE FREE AREA DIMENSIONS. ACOUSTICAL DUCT LINER ARE TO BE ADDED TO OVERALL MEASUREMENTS.
- F- ALL DUCTWORK AND PIPING WHICH PASSES THRU FIRE RATED WALLS TO BE FIRE STOPPED WITH APPROVED FOAM OR SEALANT. REFER TO SPECIFICATIONS FOR APPROVED MANUFACTURERS.

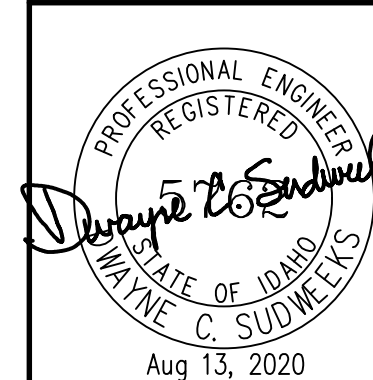

Engineered Systems Associates
 1355 EAST CENTER
 POCATELLO, IDAHO 83201
 PHONE: (208) 233-0501
 FAX: (208) 233-0529
 EMAIL: esa@engsystems.com
 Aug 13, 2020
 ESA JOB NUMBER: 19033

DRAWN: CHECK:
 VERIFY SCALE: Scales based on 22"x34" prints.
 1-1/2 Inches
 PROJECT NO. 219064-000
 SHEET NO. P102

NO.	REVISIONS	DATE

The document or any part thereof in detail or design concept is the personal property of Keller Associates, Inc. and shall not be copied, reproduced, or transmitted in any form without the written authorization of Keller Associates, Inc.