

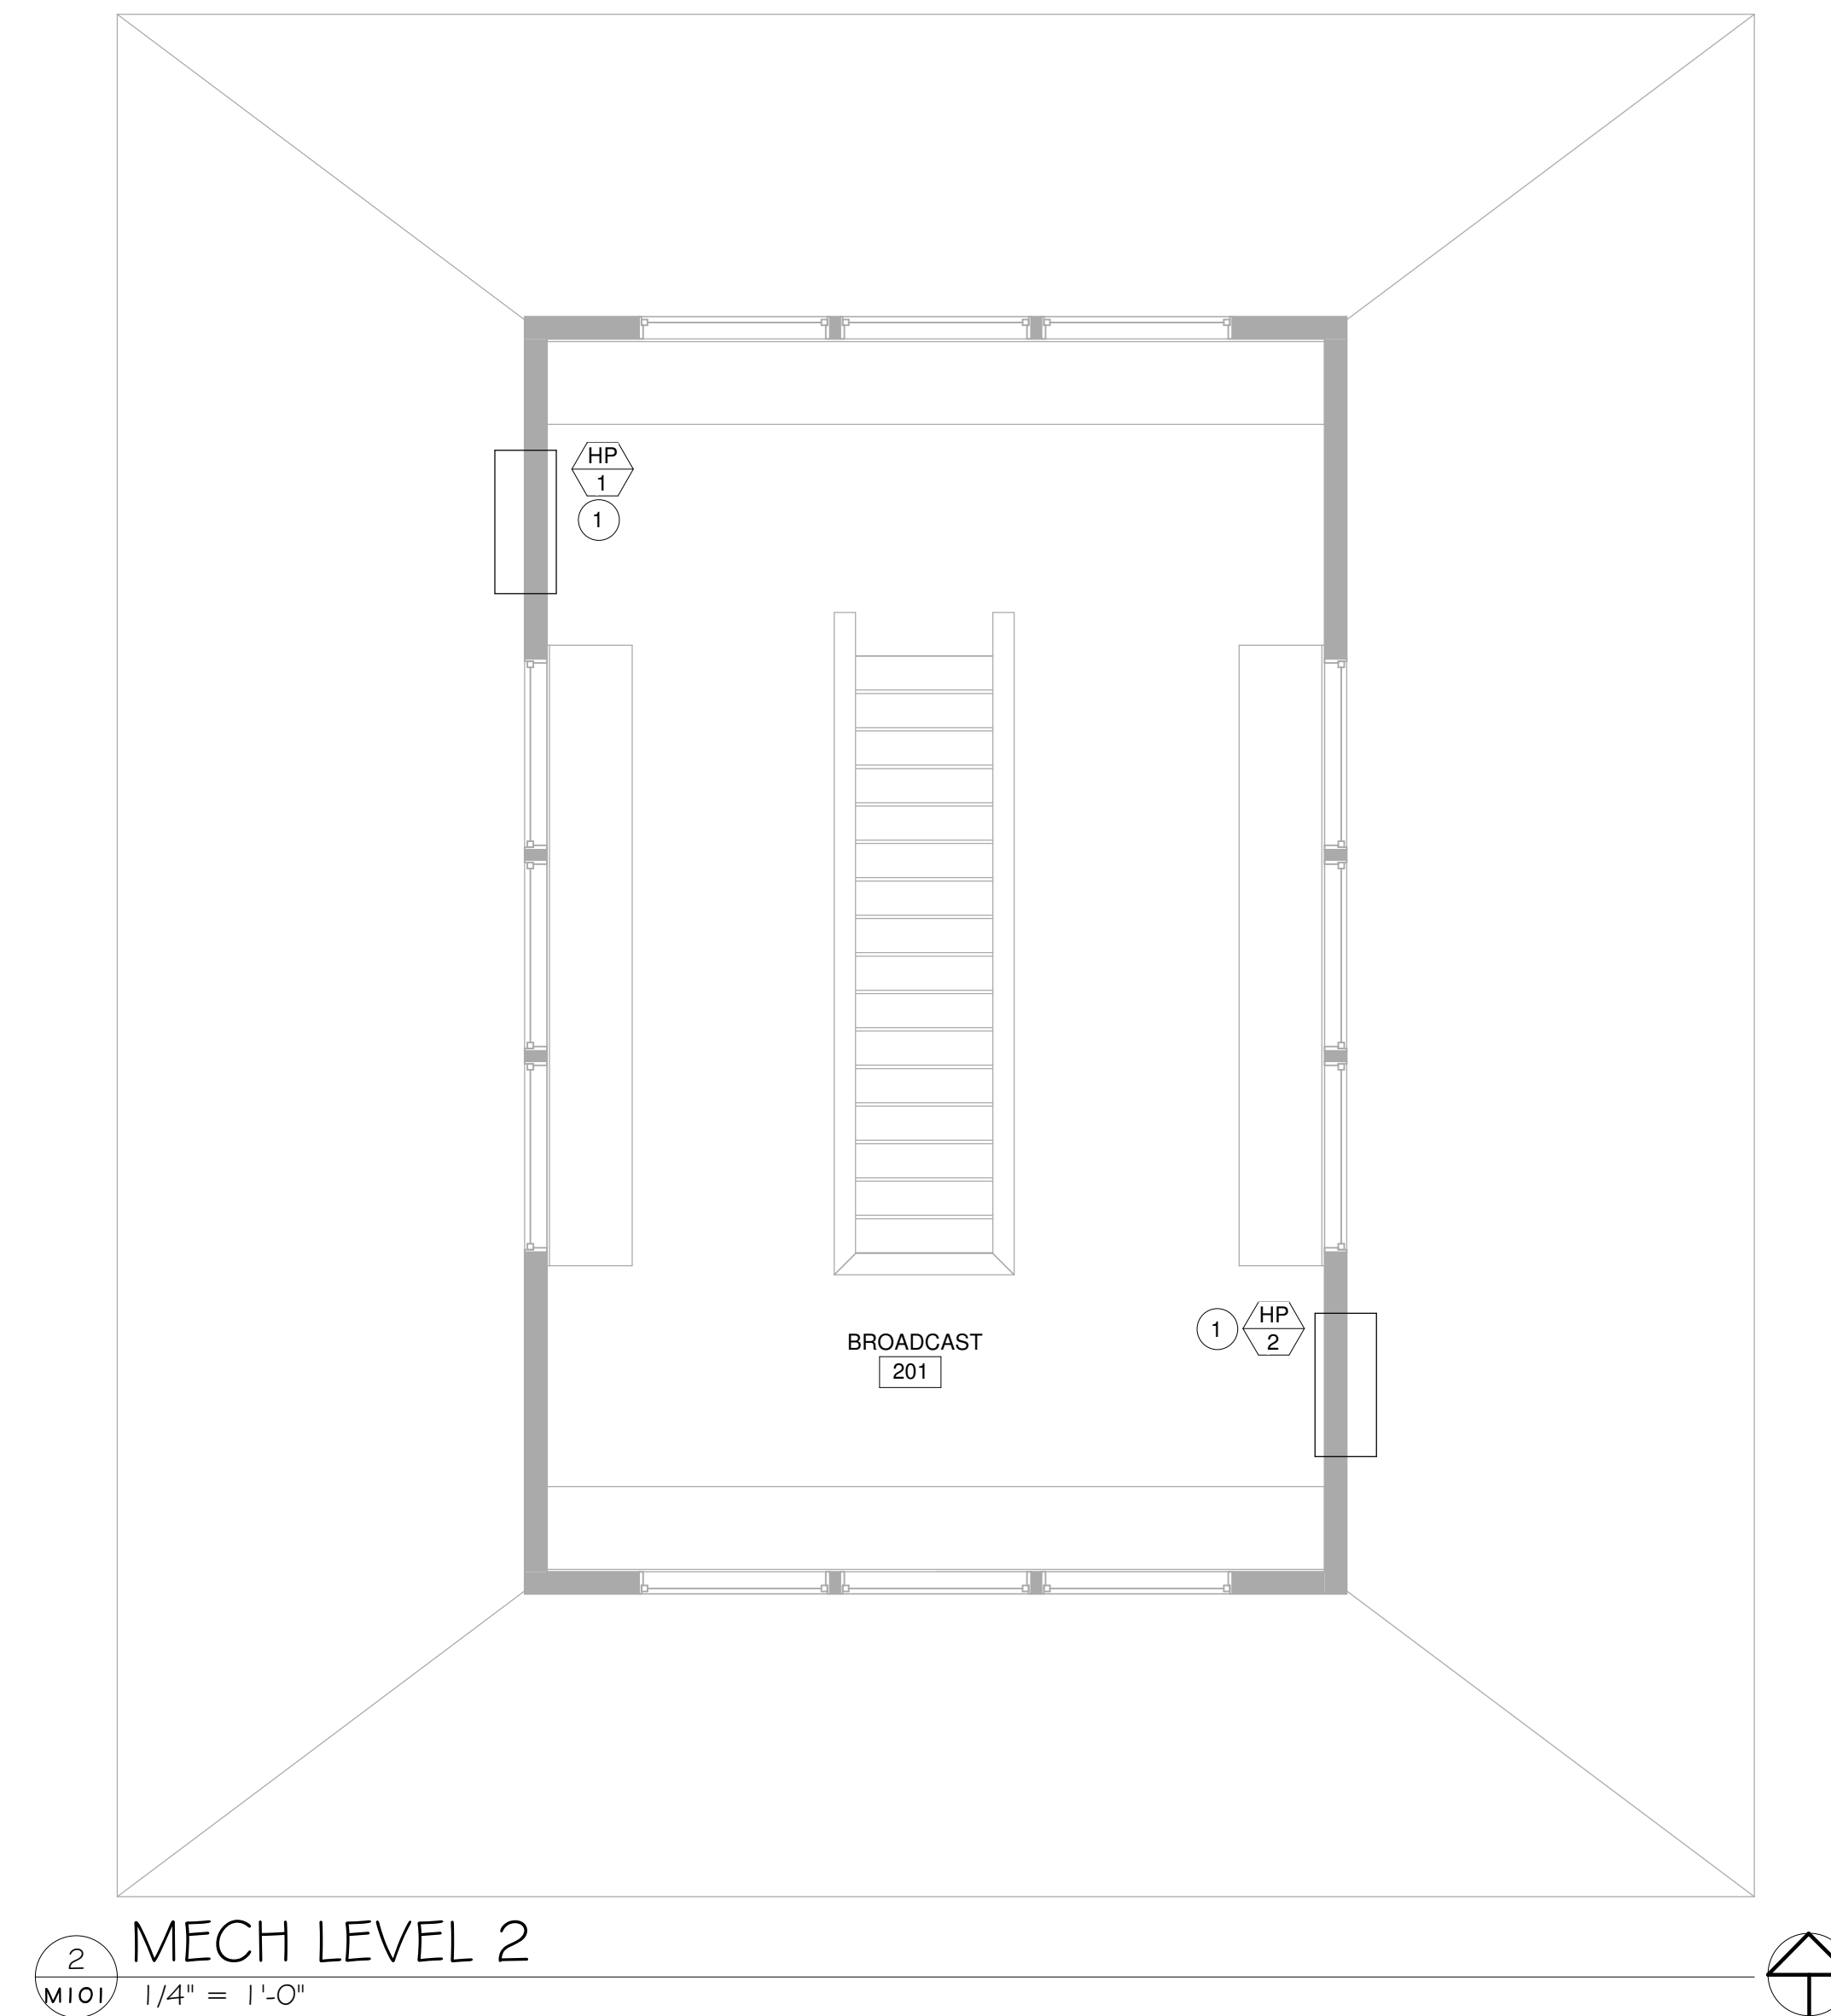


**PLAN NOTES:**

- 1 INSTALL THRU THE WALL HEAT PUMP ABOVE LOWER LEVEL ROOF STRUCTURE. SEE DETAIL ON SHEET M201.
- 2 RUN EXHAUST DUCT UP THRU ROOF TO SLOPED ROOF CAP ON SHINGLED ROOF. SEE DETAIL ON SHEET M201.

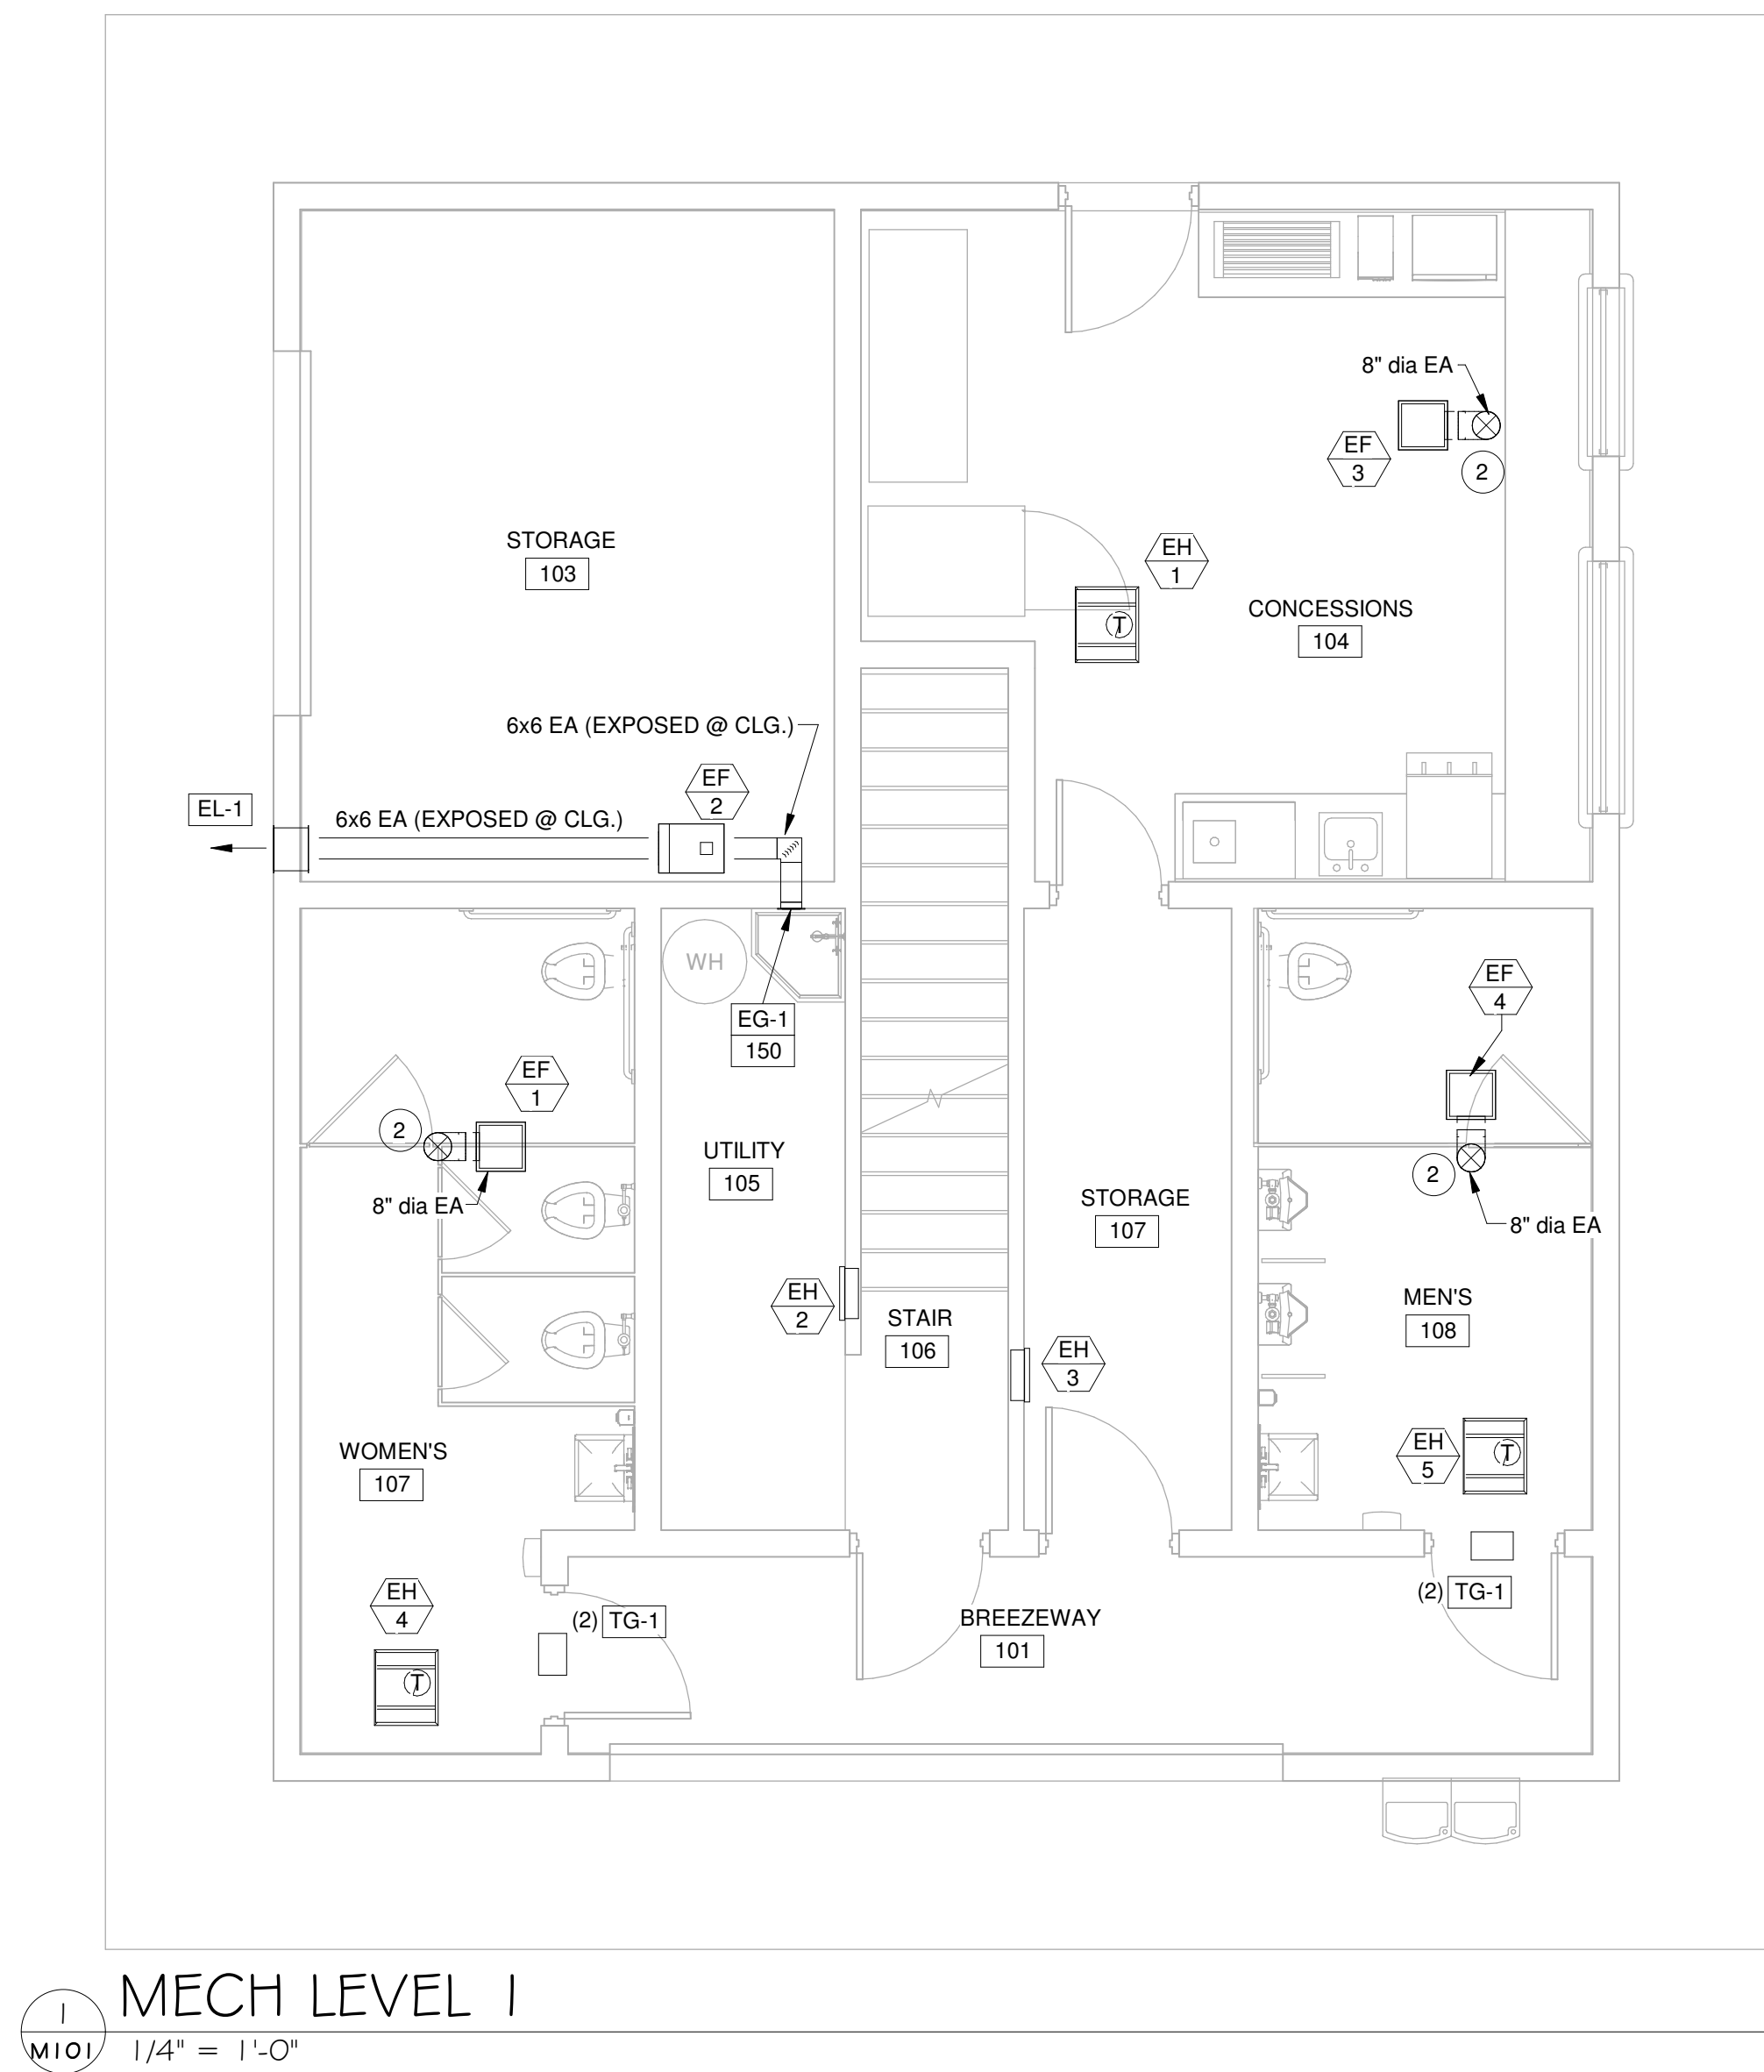

© JRW & ASSOCIATES, PLLC. DRAWINGS AND DESIGNS ARE PROTECTED BY COPYRIGHT AND THE ARCHITECT RETAINS TOTAL OWNERSHIP AND CONTROL. ANY UNAUTHORIZED USE OF DRAWINGS, DESIGNS OR IDEAS WITHOUT WRITTEN CONSENT OF THE ARCHITECT IS PROHIBITED.

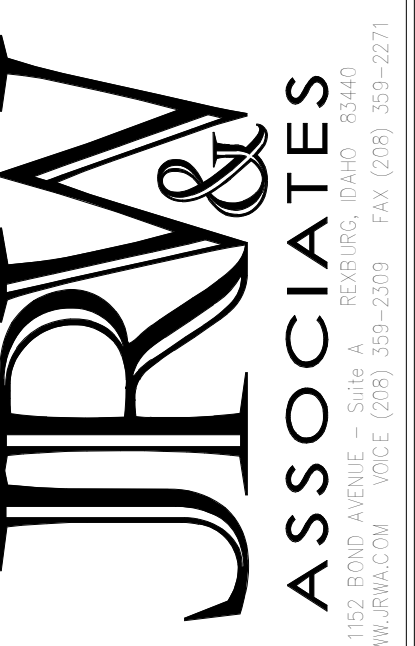

**Consultants:**  
**STRUCTURAL ENGINEERING**  
 Frost Structural Engineering  
 1020 Lincoln Road  
 Idaho Falls, ID 83401  
 Tel: (208) 227-8404  
 Fax: (208) 227-8405

**MECHANICAL ENGINEERING**  
 Engineered Systems Assoc.  
 1335 East Center Street  
 Pocatello, Idaho 83204  
 Tel: (208) 233-0501  
 Fax: (208) 233-0529

**ELECTRICAL ENGINEERING**  
 Payne Engineering INC.  
 1832 East Center Street  
 Pocatello, Idaho 83201  
 Tel: (208) 232-4439  
 Fax: (208) 232-1435

Project: **CITY OF REXBURG JR BALL FIELDS CONCESSIONS**

Drawing Title: **MECHANICAL FLOOR PLANS**

Revisions:	

Drawn By: <u>SR</u>	Job Number: <u>788</u>
Checked By: <u>DCS</u>	Date: <u>OCT. 2019</u>
Plot Date: 10/9/2019 9:03:48 AM	

OCT. 8, 2019

**Engineered Systems Associates**

1335 EAST CENTER  
POCATELLO, IDAHO 83201

PHONE: (208) 233-0501  
FAX: (208) 233-0529  
EMAIL: esa@engsystems.com

ESA JOB NUMBER: 19041

Drawing Number: **M101**