



A INDIRECT DRAIN DETAIL
NO SCALE

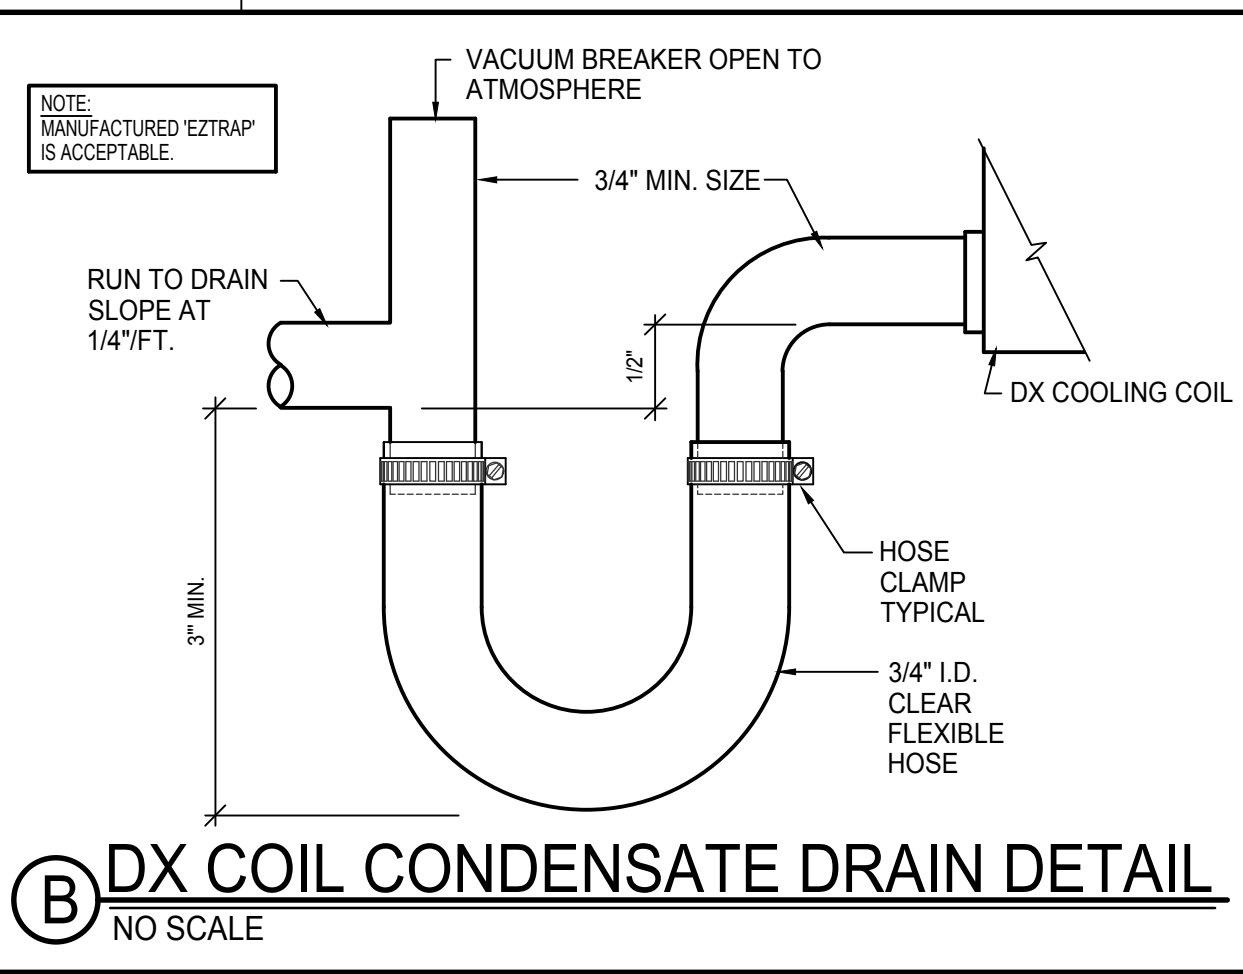

B DX COIL CONDENSATE DRAIN DETAIL
NO SCALE

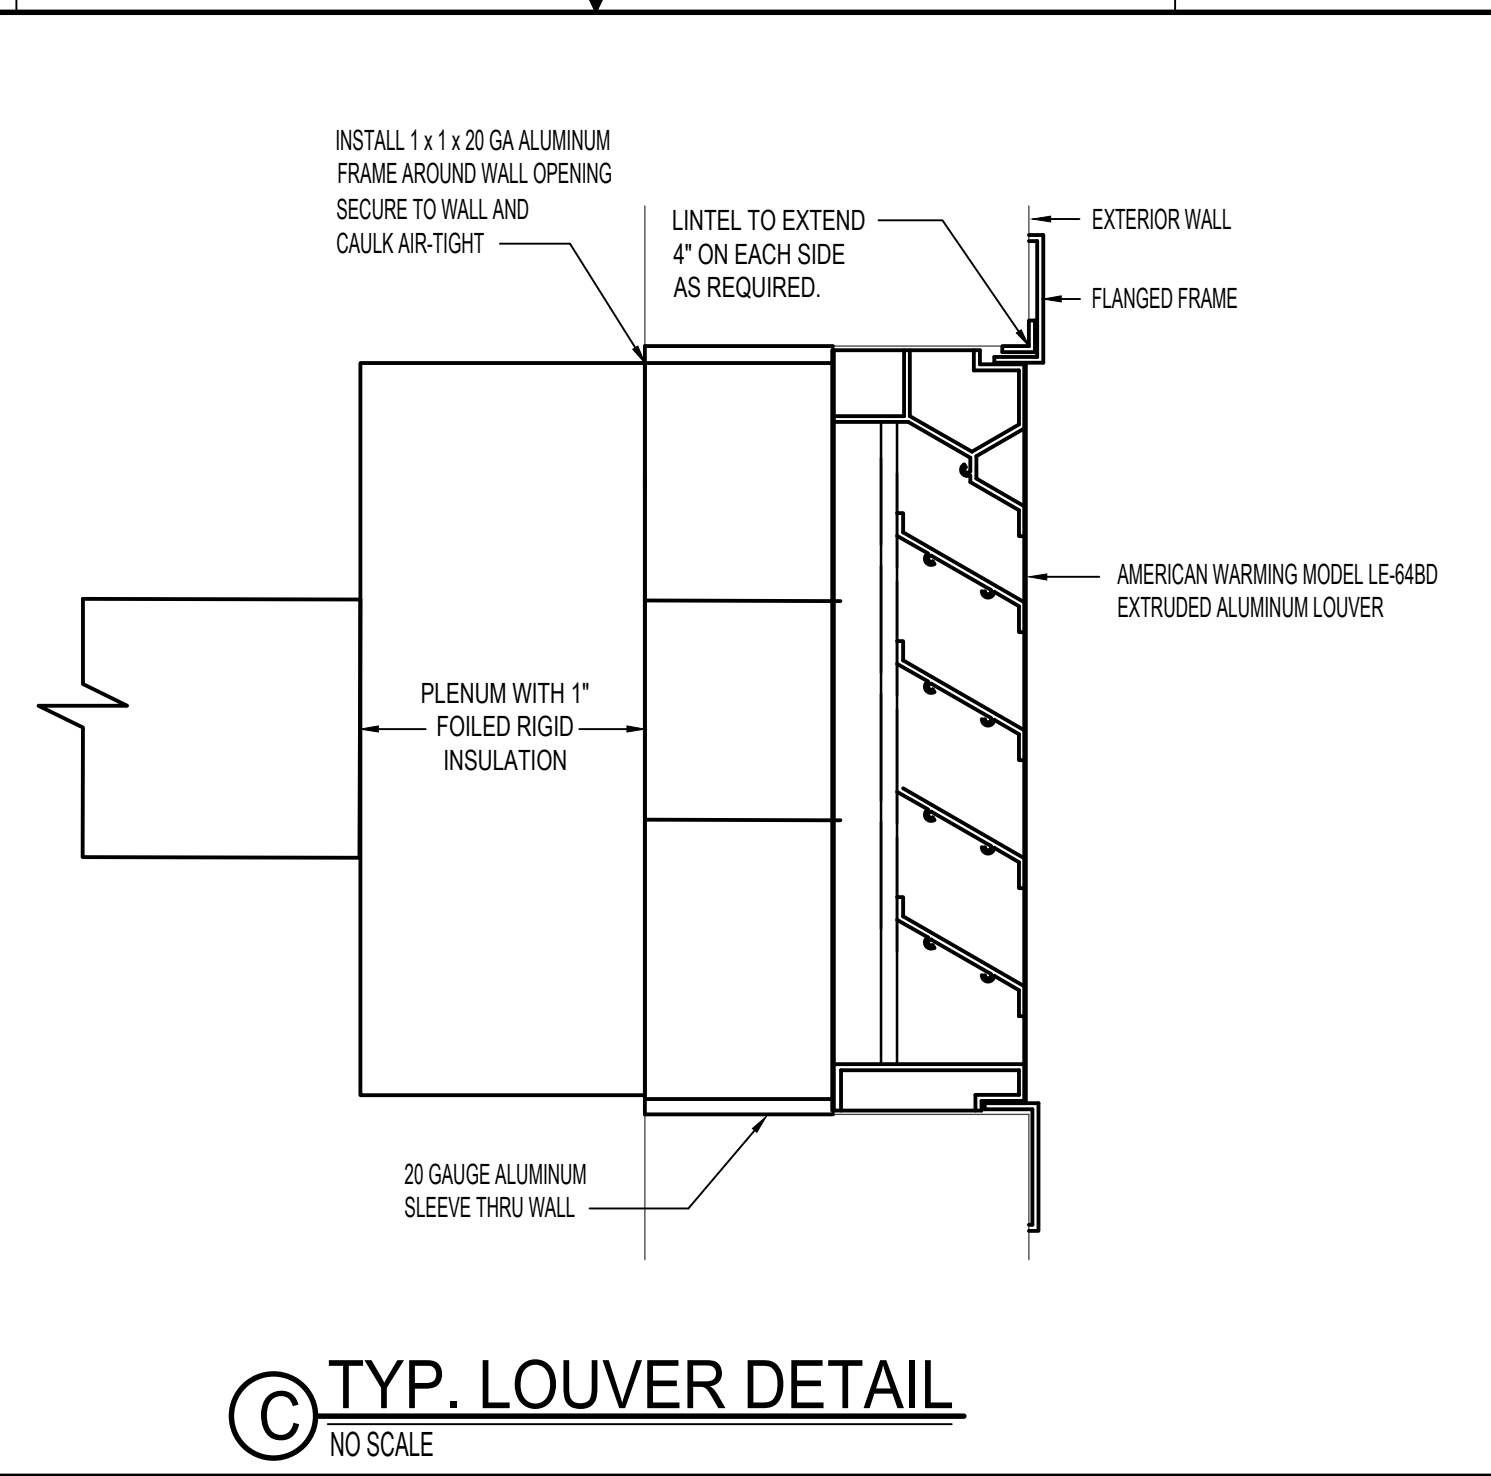

C TYP. LOUVER DETAIL
NO SCALE

Myers ■ Anderson

- Architecture
- Interior Design
- Historic Preservation

122 South Main Street • Pocatello, Idaho 83204 • Tel. (208) 232-3741 • Fax (208) 232-3782
927 Main Street, Suite 300 • Evanston, Wyoming 82930 • Tel. (307) 789-0934

AIA NICARB ASID

PROJECT: **GATEWAY TRANSITIONAL DAY CARE REMODEL**

POCATELLO, IDAHO

SHEET TITLE: **MECHANICAL & PLUMBING DETAILS**

CONTRACTOR SHALL VERIFY ALL DIMENSIONS & CONDITIONS SHOWN OR IMPLIED

DRAWING SCALE APPLIES TO 22" X 34" SHEET SIZE

REVISION	DATE
PERMIT SET	09.11.2022
DISHWASHER	02.08.2023

DRAWN BY:	TD
CHECKED BY:	DS
JOB NUMBER:	20536-22A
PROJECT DATE:	09/23/2022
SHEET	MP201

Engineered Systems Associates

1355 EAST CENTER
POCATELLO, IDAHO 83201

PHONE: (208) 233-0501
FAX: (208) 233-0529
EMAIL: esa@engsystems.com

ESA JOB NUMBER: 22140