


E

D


C

B


A

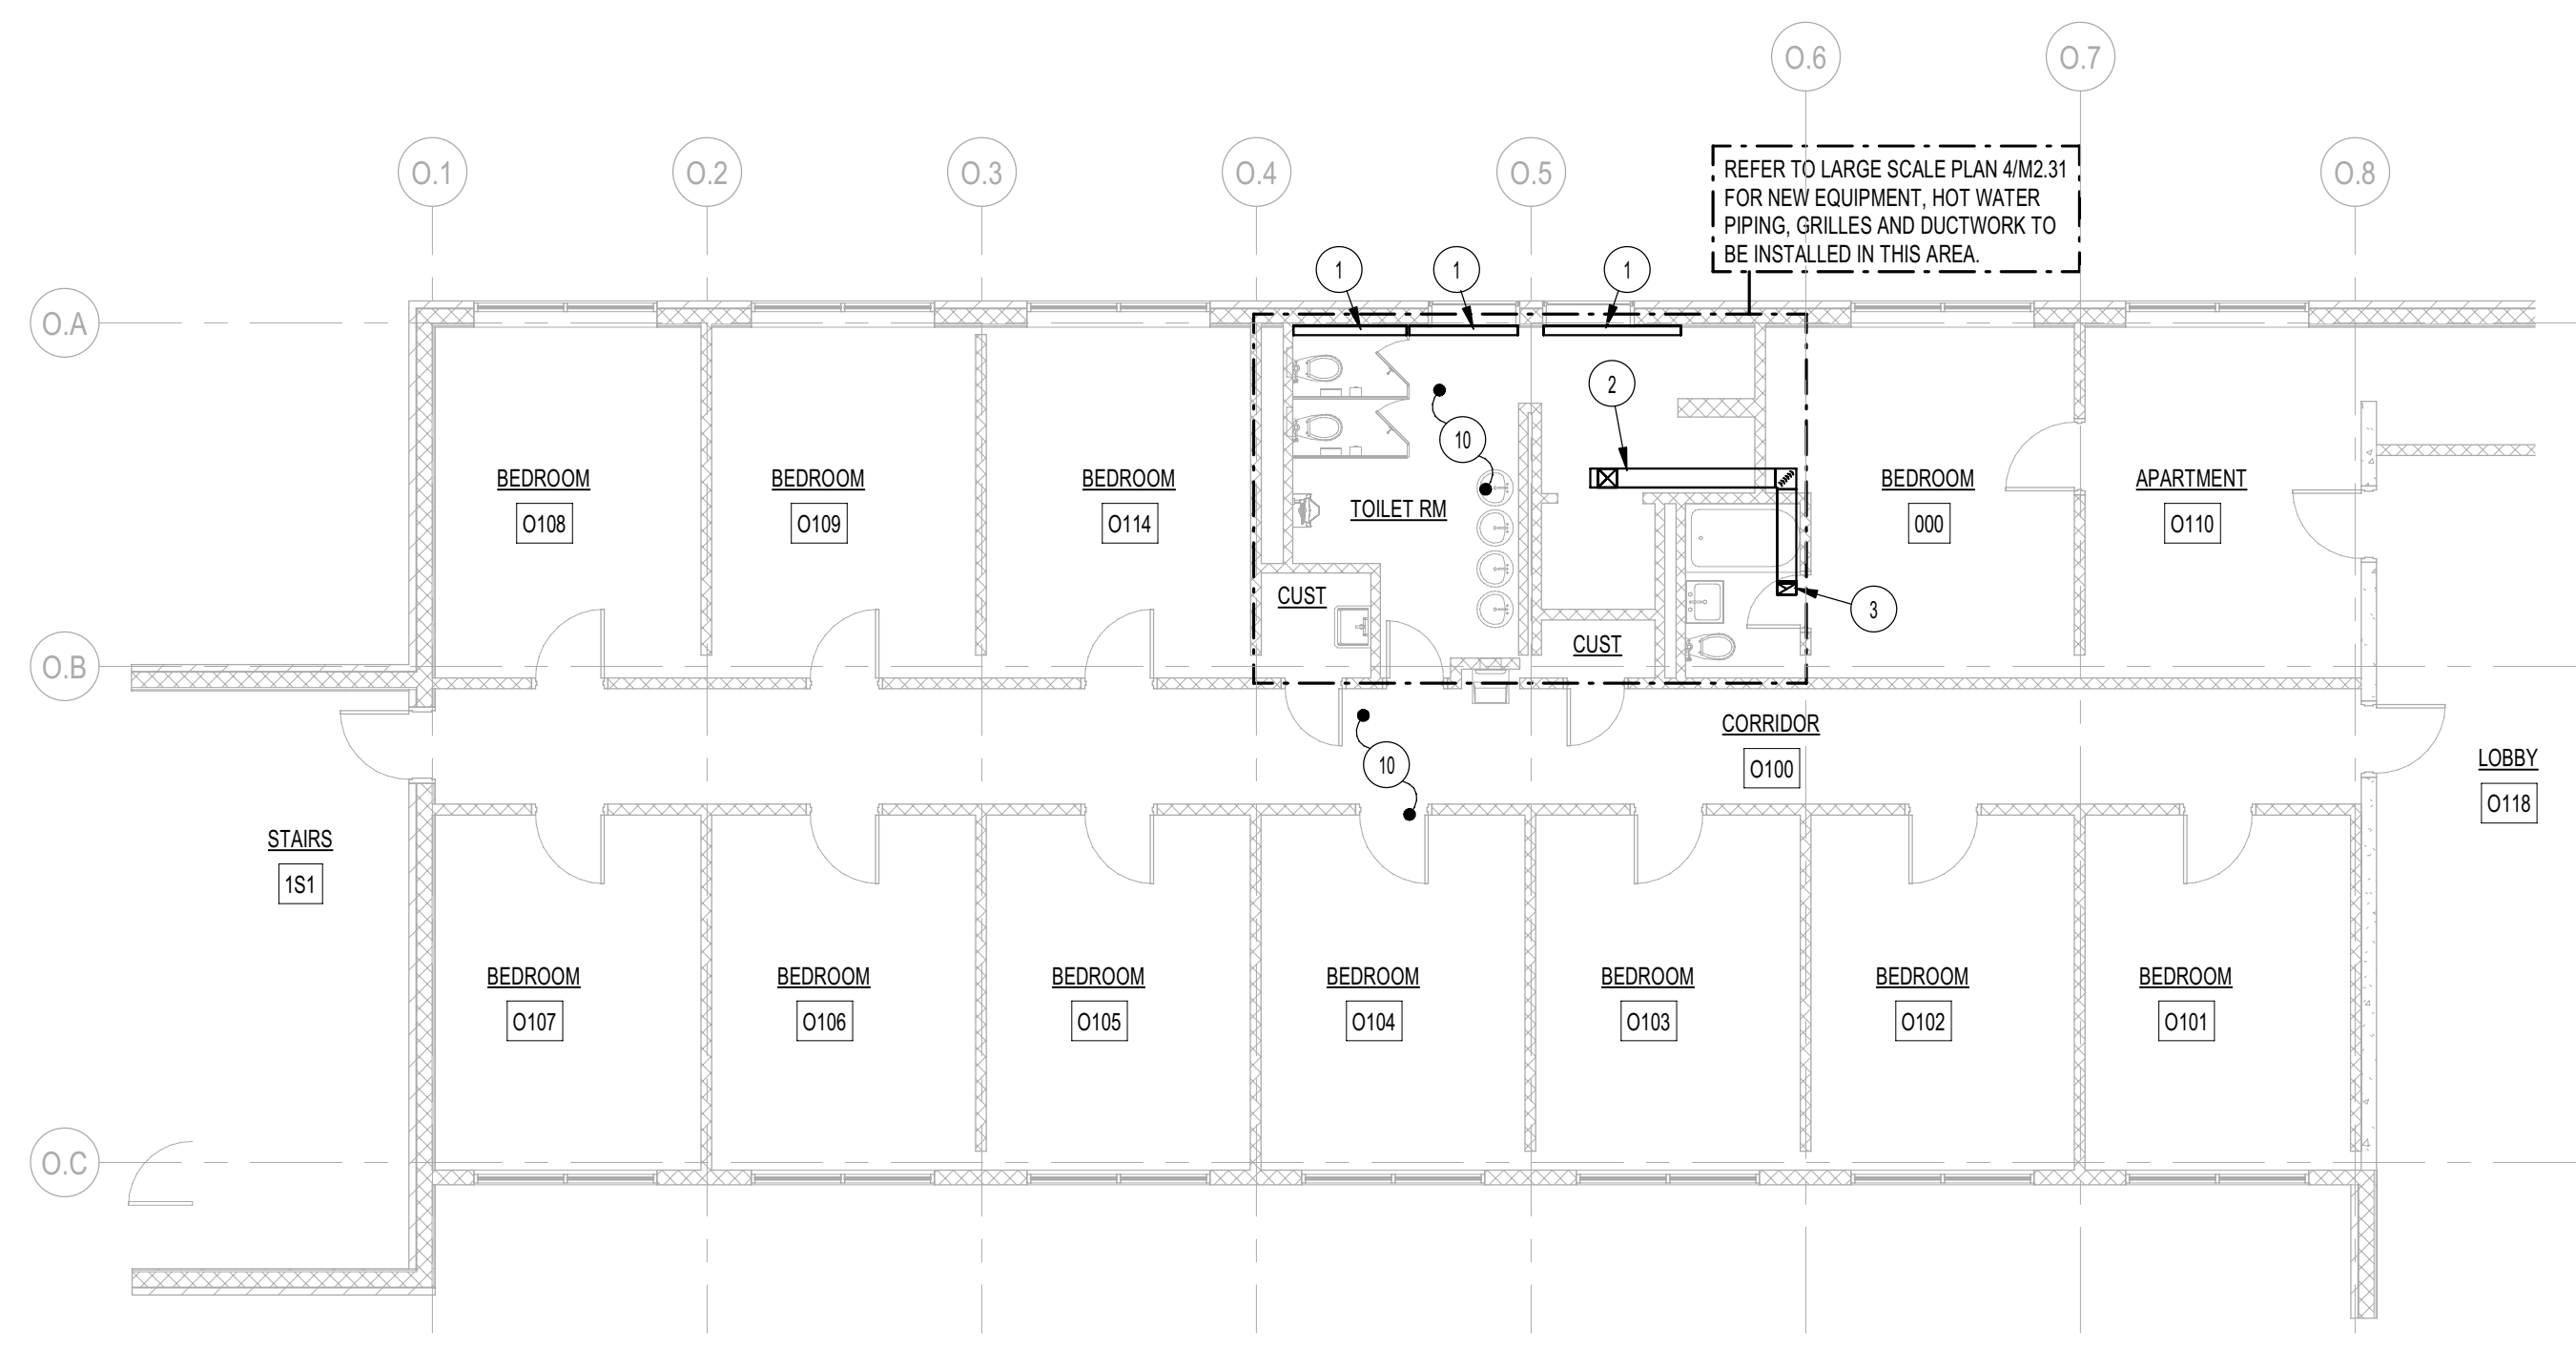


1 OWEN REDFIELD MECH DEMOLITION - LEVEL 1 (EAST)
M2.31 1/8" = 1'-0"

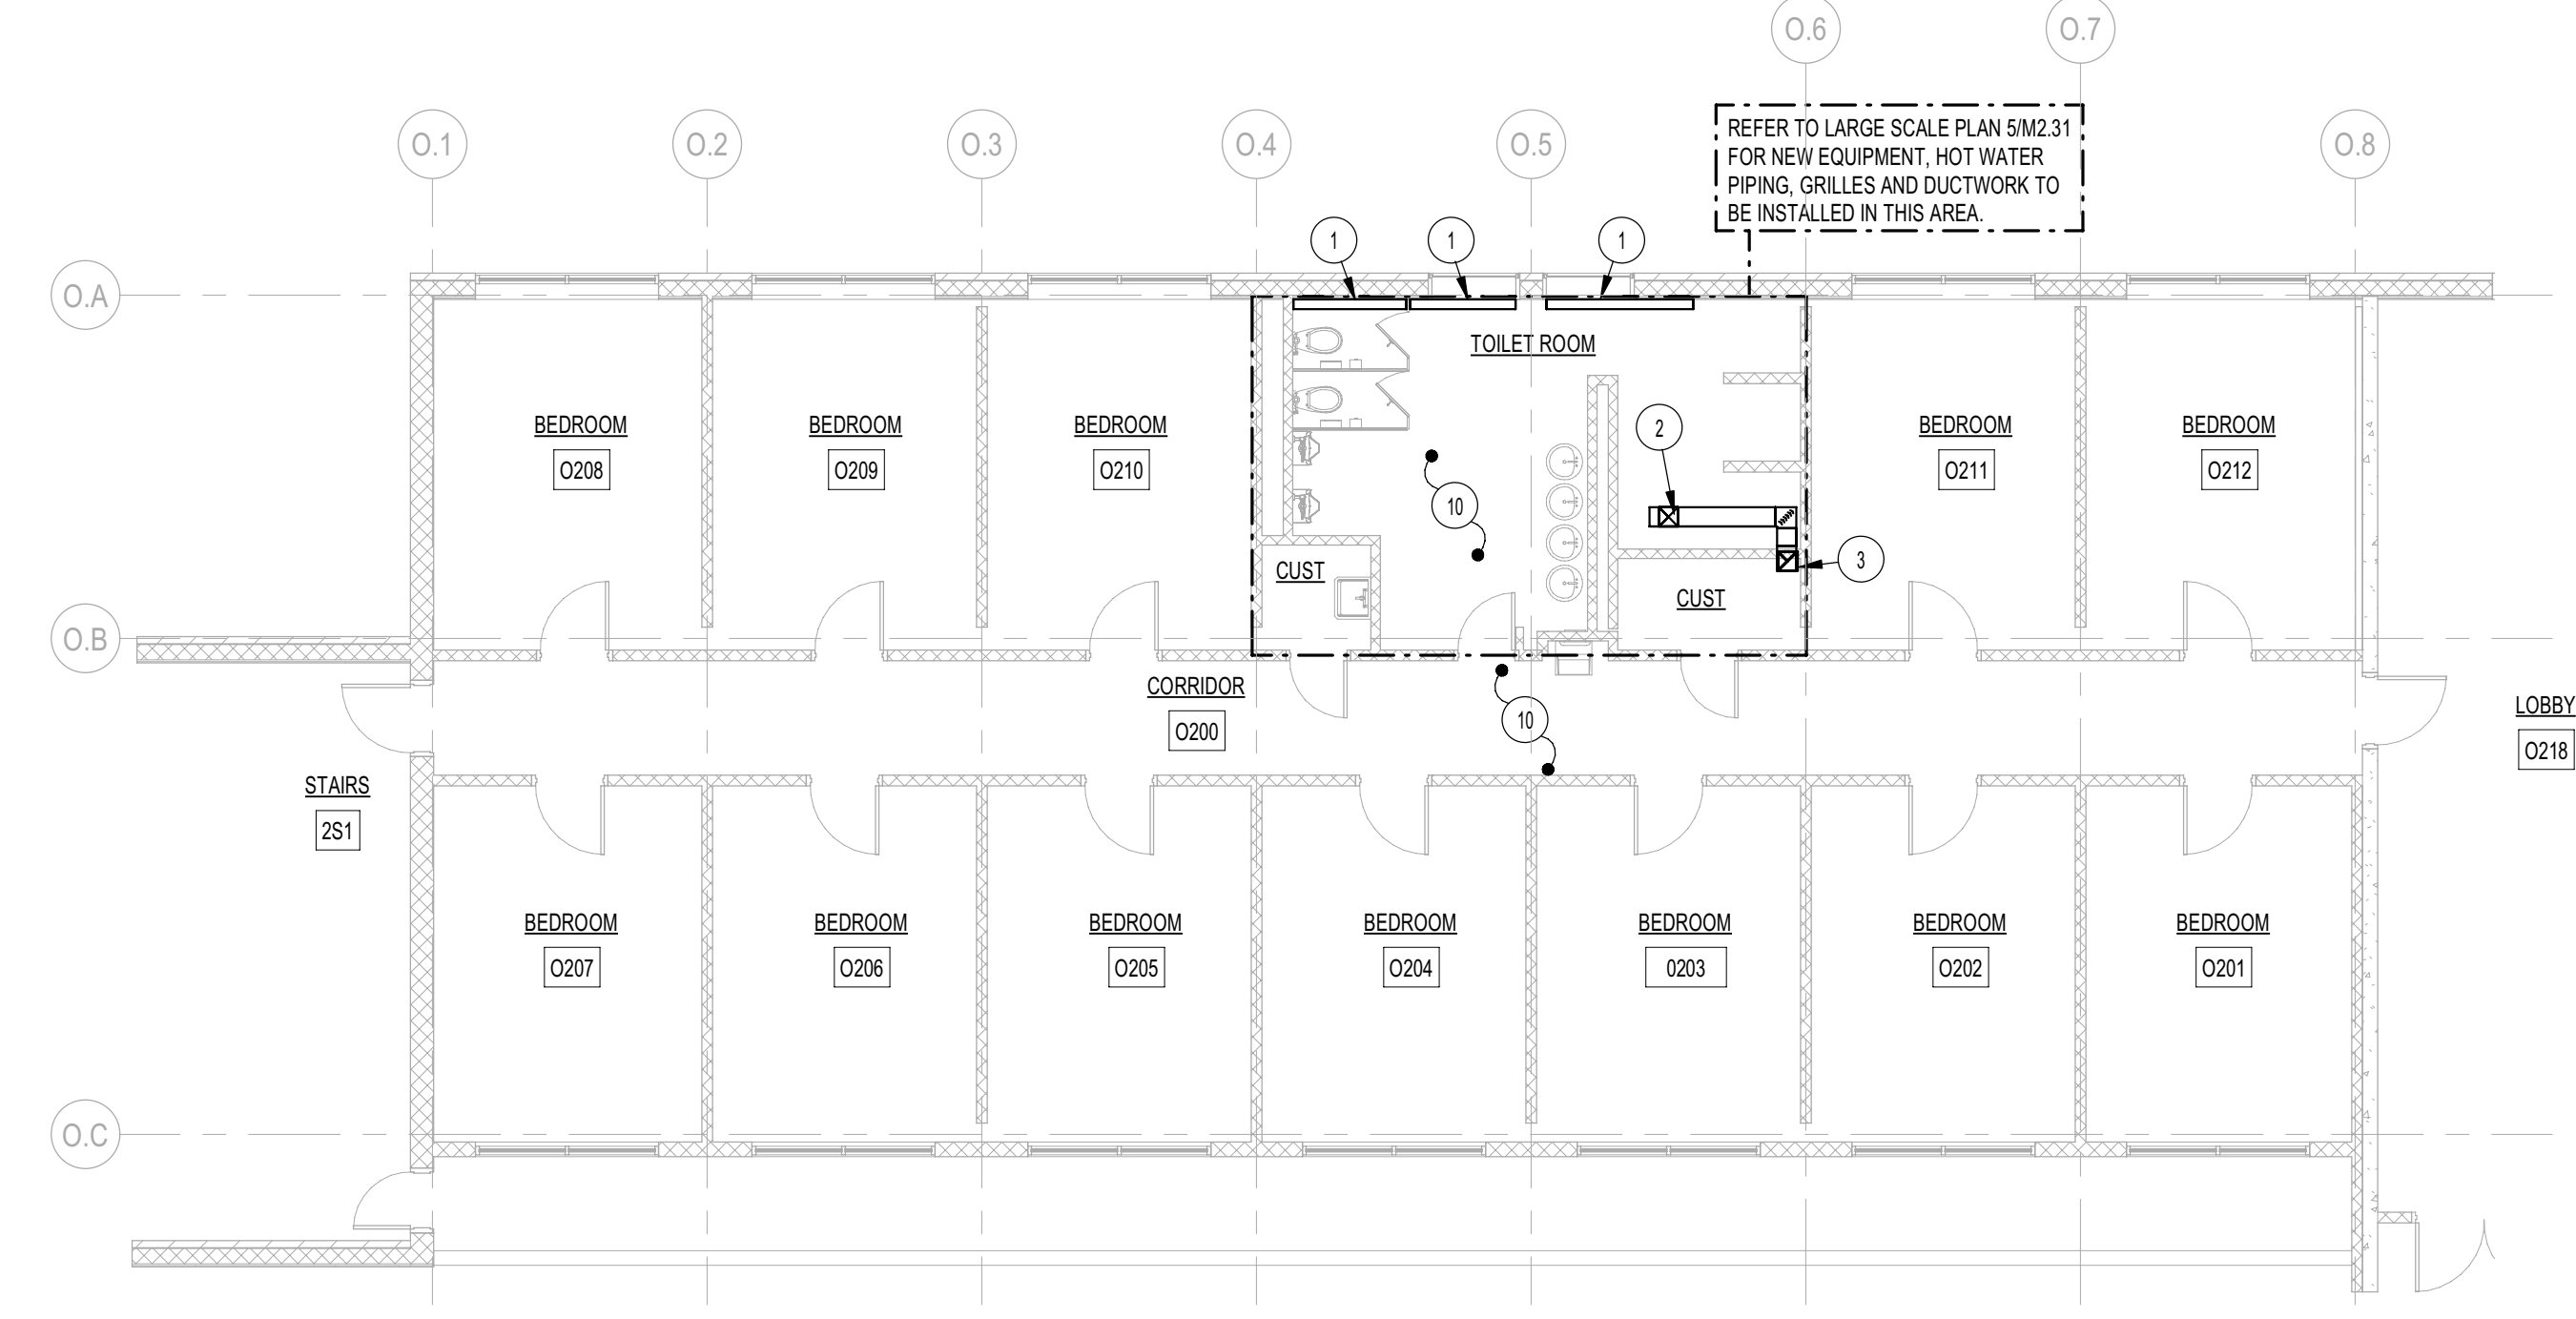


2 OWEN REDFIELD MECH DEMOLITION - LEVEL 2 (EAST)
M2.31 1/8" = 1'-0"

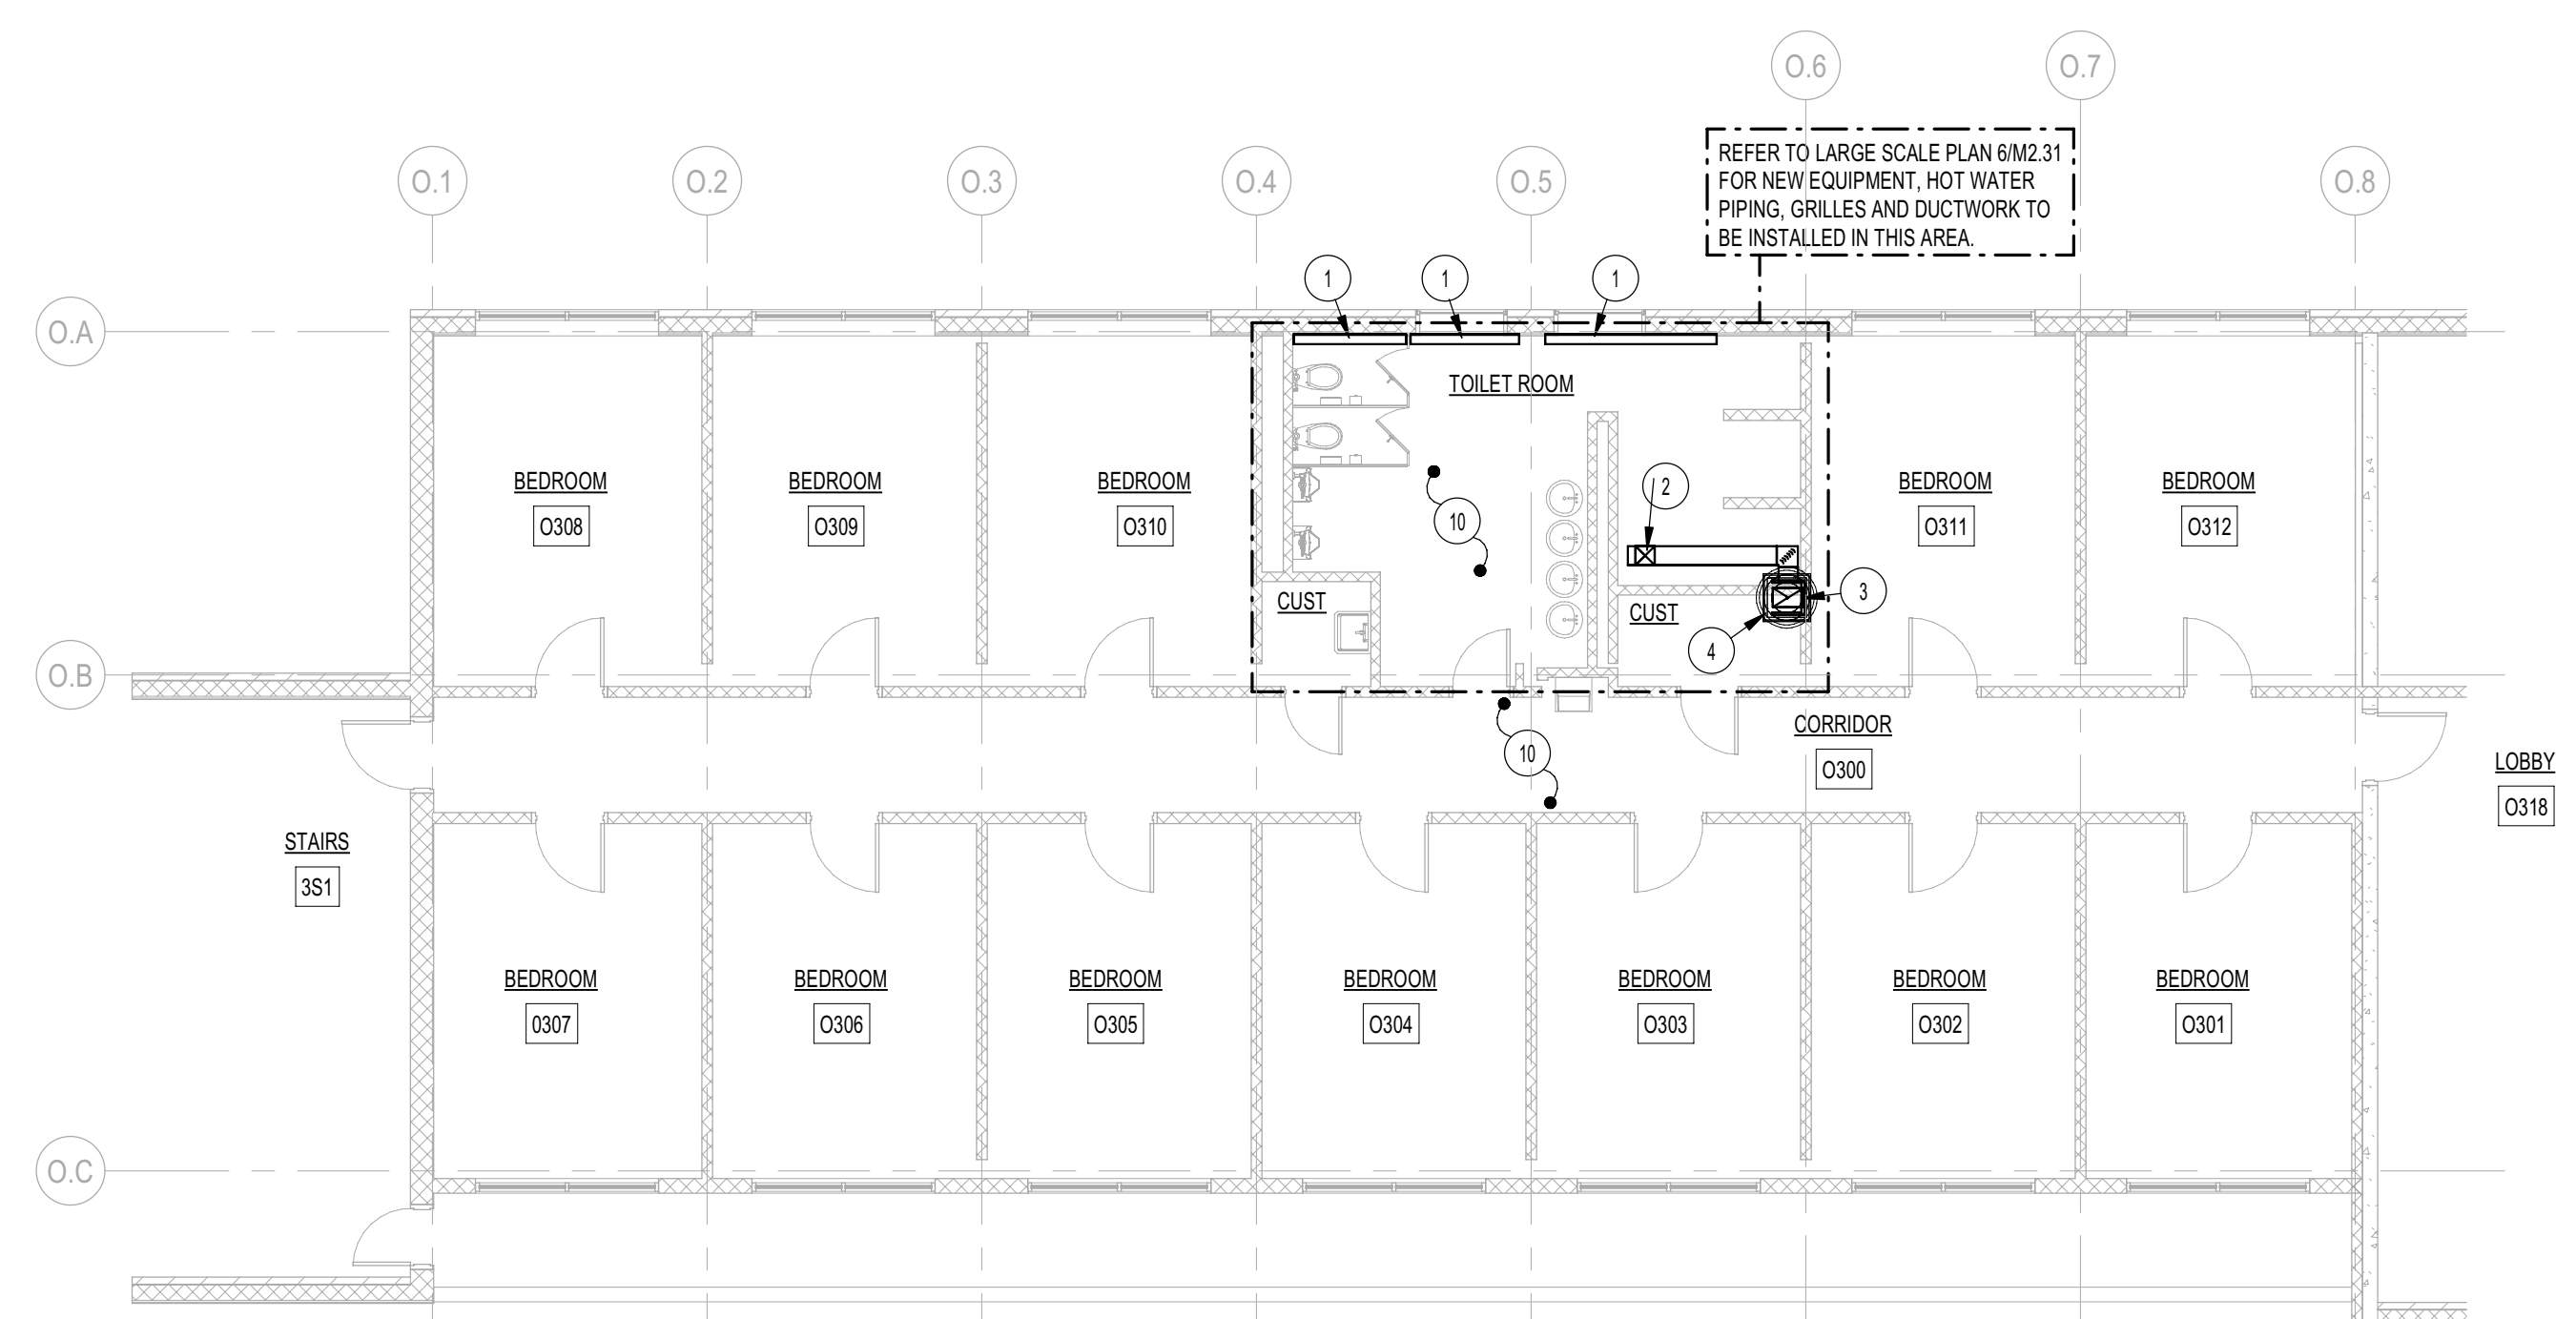


3 OWEN REDFIELD MECH DEMOLITION - LEVEL 3 (EAST)
M2.31 1/8" = 1'-0"

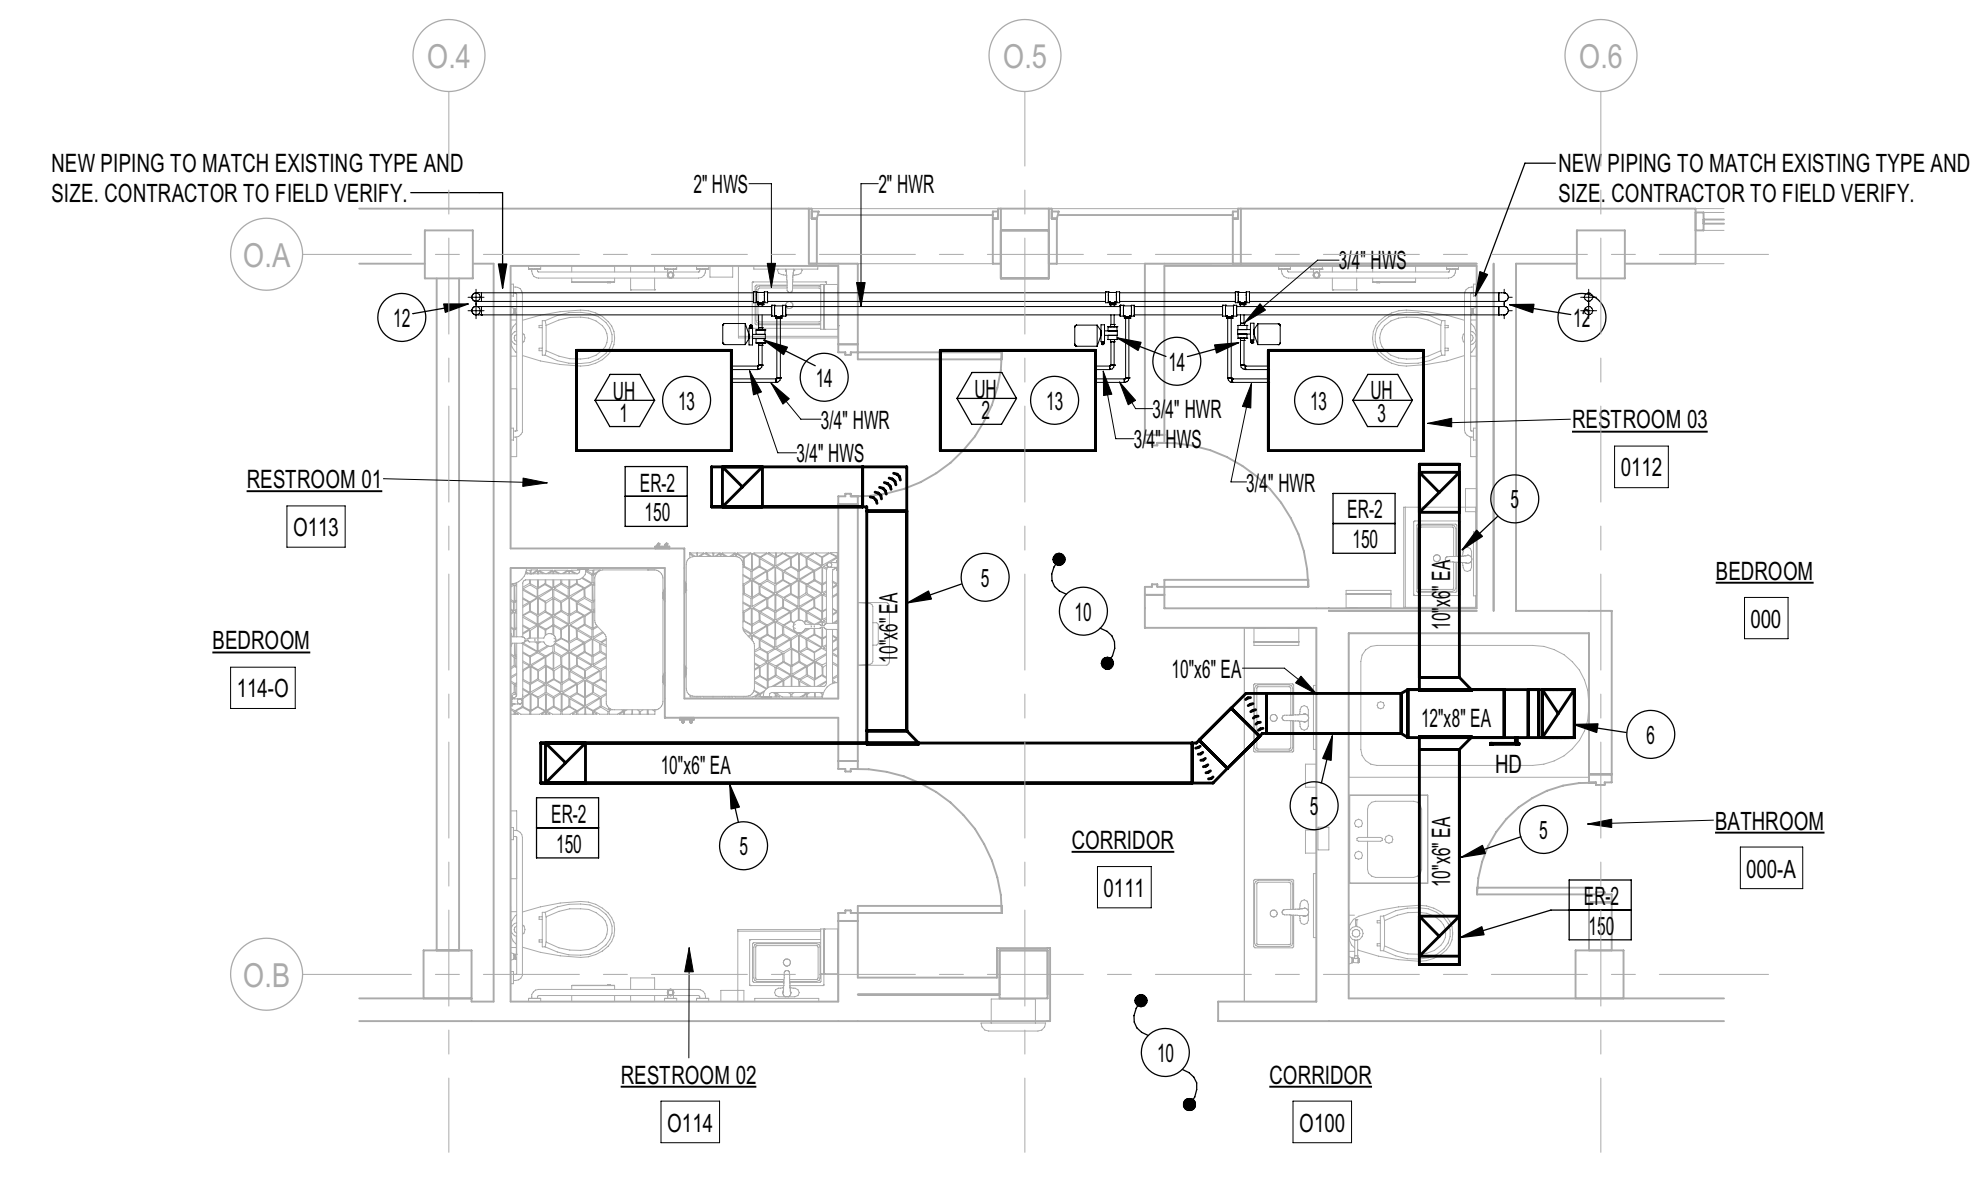

4 OWEN REDFIELD - LEVEL 1 ENLARGED TOILET ROOMS (EAST) - MECH
M2.31 1/4" = 1'-0"

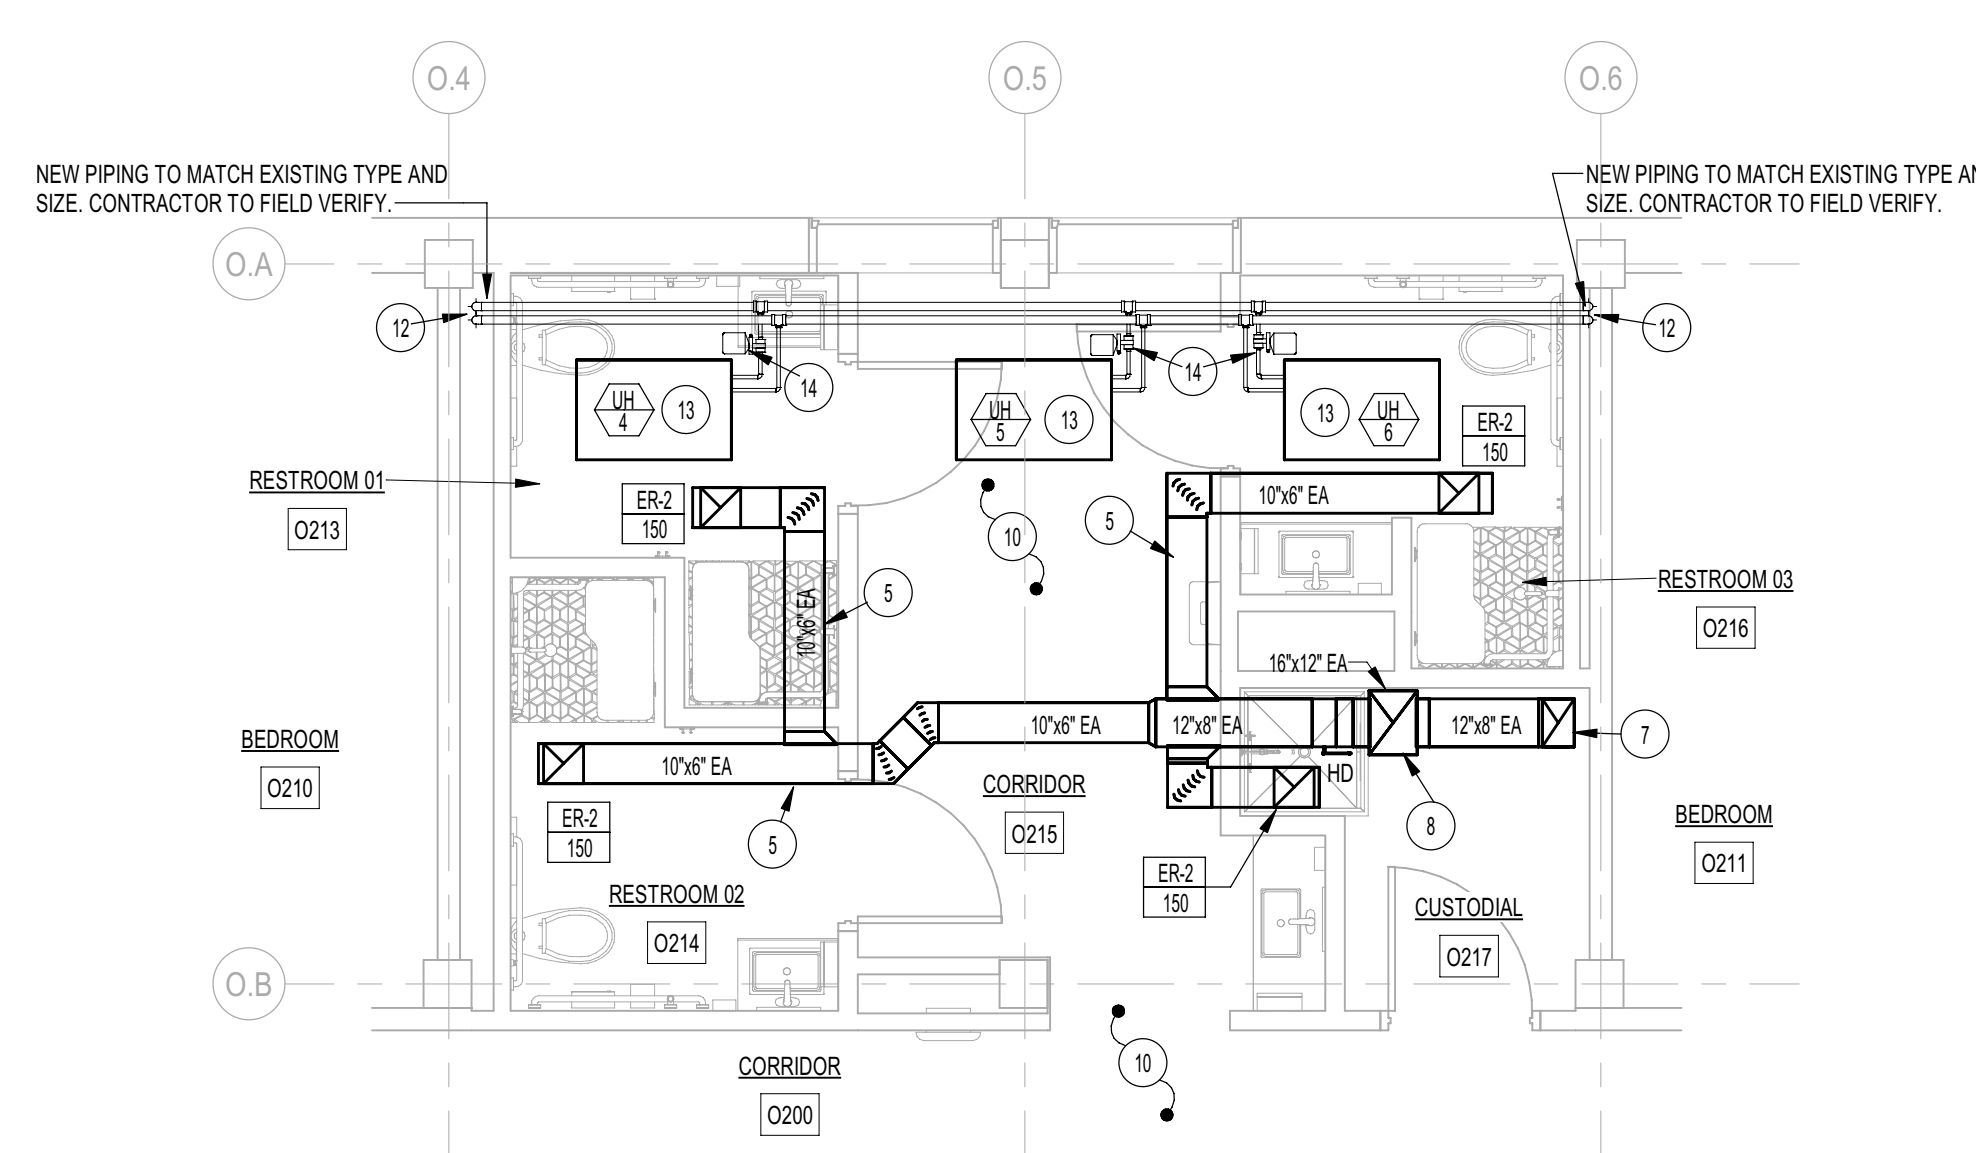

5 OWEN REDFIELD - LEVEL 2 ENLARGED TOILET ROOMS (EAST) - MECH
M2.31 1/4" = 1'-0"

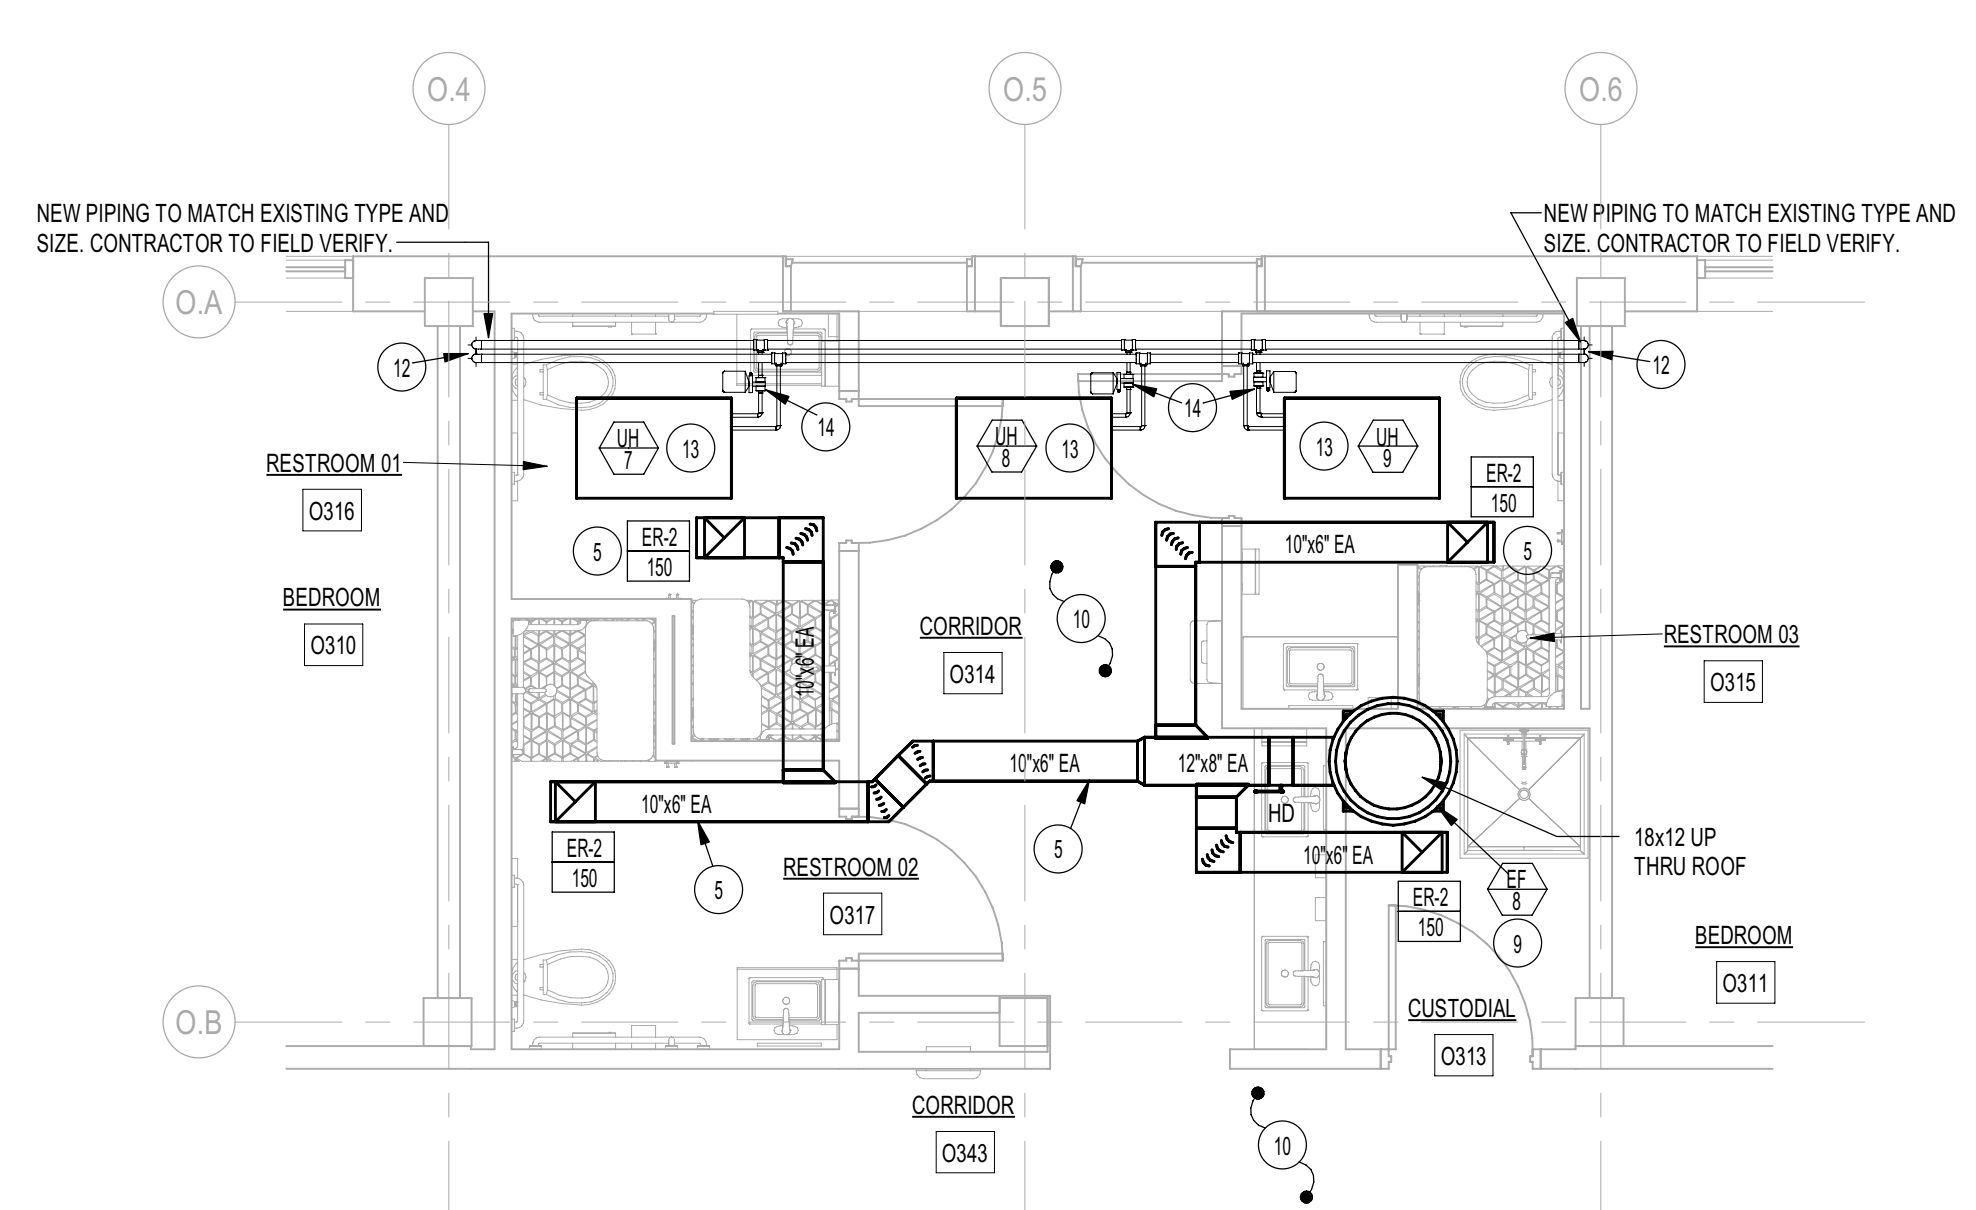

6 OWEN REDFIELD - LEVEL 3 ENLARGED TOILET ROOMS (EAST) - MECH
M2.31 1/4" = 1'-0"

GENERAL NOTES

PLANS ARE DERIVED FROM EXISTING PLANS AND SITE VISITS. THEY MAY NOT SHOW ALL EXISTING CONDITIONS. CONTRACTOR TO FIELD VERIFY ALL EXISTING CONDITIONS AND USE FIELD MEASUREMENTS DURING CONSTRUCTION.

CONTRACTOR TO PROVIDE ALL NECESSARY CONNECTION JOINTS AND/OR TRANSITIONS TO CONNECT NEW PIPING TO EXISTING.

FIELD VERIFY ALL EXISTING CONDITIONS AND THEIR COMPATIBILITY WITH NEW CONSTRUCTION PRIOR TO THE COMMENCEMENT OF WORK. COORDINATE DISCREPANCIES WITH ENGINEER.

REFER TO ARCHITECTURAL DRAWINGS FOR ALL CUTTING AND PATCHING OF EXISTING FLOORS, WALL, AND CEILINGS.

DO NOT SCALE DRAWINGS.

PLAN NOTES: (NOT ALL NOTES MAY BE USED ON THIS SHEET)

- DISCONNECT AND REMOVE EXISTING FINNED TUBE HEATER ALONG WALL IN REMODELED AREA. RISE EXISTING HOT WATER HEATING PIPING UP IN NEW CHASE WALLS TO ABOVE NEW CEILING AND CONNECT TO NEW EQUIPMENT.
- EXISTING EXHAUST GRILLE IN CEILING AND DUCTWORK ABOVE CEILING TO BE DISCONNECTED AND REMOVED. CONTRACTOR TO VERIFY EXACT SIZES AND LOCATIONS OF ALL EXISTING DUCTWORK AND GRILLES. REFER TO LARGE SCALE PLAN FOR CORRESPONDING LEVEL OF NEW GRILLES AND DUCTWORK TO BE INSTALLED.
- EXISTING VERTICAL DUCT UP TO ALL LEVELS AND ROOF TO BE DISCONNECTED AND REMOVED. CONTRACTOR TO VERIFY EXACT SIZES AND LOCATIONS OF ALL EXISTING DUCTWORK. REFER TO LARGE SCALE PLAN OF CORRESPONDING LEVEL FOR NEW DUCTWORK TO BE INSTALLED.
- EXISTING ROOF MOUNTED EXHAUST FAN AND ROOF CURB TO BE DISCONNECTED AND REMOVED. REFER TO DYER HALL - LEVEL 3 ENLARGED TOILET ROOMS - MECH PLAN (THIS SHEET) FOR NEW FAN AND CURB TO BE INSTALLED.
- INSTALL NEW EXHAUST GRILLE AND DUCTWORK AS SHOWN. KEEP DUCTWORK AS HIGH AS POSSIBLE IN CEILING SPACE. COORDINATE ALL DUCTWORK ROUTES AND GRILLE LOCATIONS WITH LIGHT FIXTURES, BUILDING STRUCTURE, AND PIPING. REFER TO SHEET P2.11 FOR NEW PIPING.
- RISE 12\"/>

	Engineered Systems Associates 1835 EAST LINN BLVD POCA TELLO, IDAHO 83201 PHONE: (208) 233-0501 FAX: (208) 233-0528 EMAIL: esa@engsystems.com ESA JOB NUMBER: 21001

HUMMEL ARCHITECTS

Project:
ISU TURNER HOUSE & SOUTH
COMPLEX RESTROOM REMODEL

64 Memorial Dr
Pocatello, ID 83201

DPW PROJECT NO: 21-235

Sheet:
**OWEN-REDFIELD COMPLEX
MECHANICAL PLANS (EAST)**

AGENCY REVIEW SET

Revisions: Δ

BLD2106-00057

REVIEWED FOR CODE COMPLIANCE

This approval shall not be construed to be an approval of any violation of, or variance from, Idaho's adopted codes, standards, laws or rules applicable to this project.

SEPARATE BUILDING PERMIT REQUIRED FOR CONSTRUCTION

Project No: 20045
Drawn By: Author
Checked By: Checker
Date: 9/15/21

Sheet No:
M2.31