




**LARGE SCALE KITCHEN**  
SCALE: 1/4" = 1'-0"

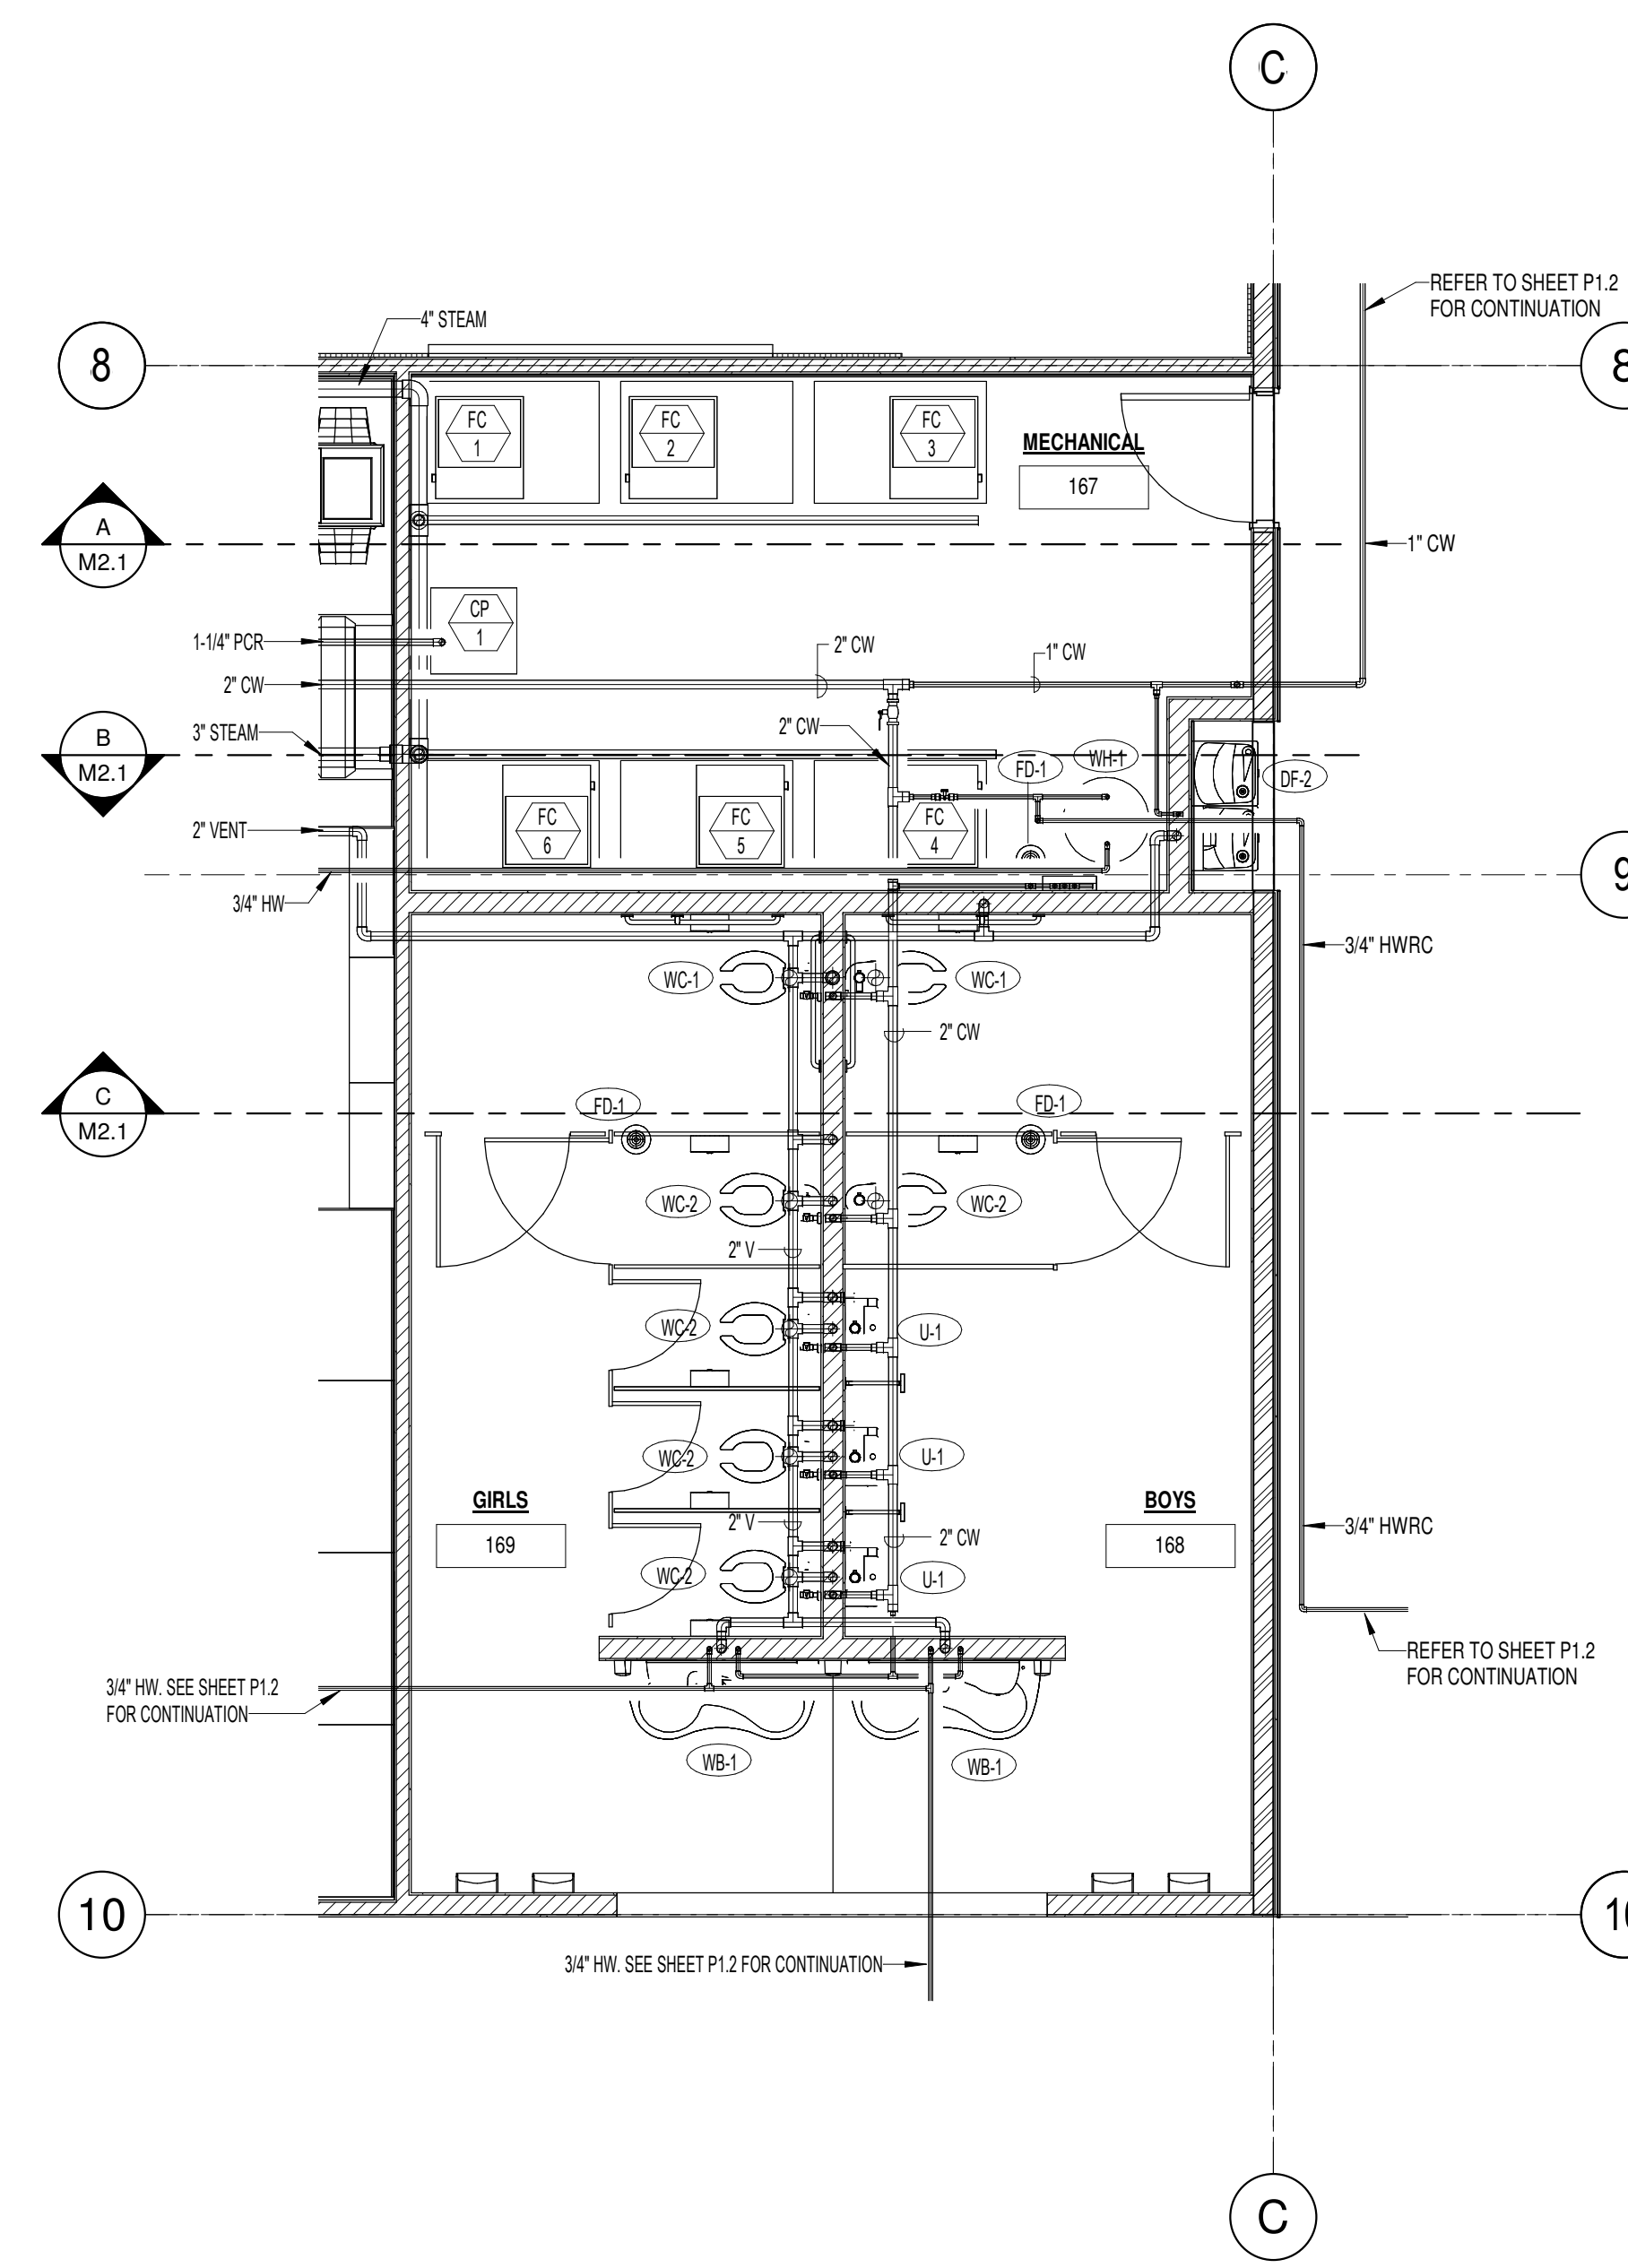


**LARGE SCALE TOILET ROOMS - NEW**  
SCALE: 1/4" = 1'-0"

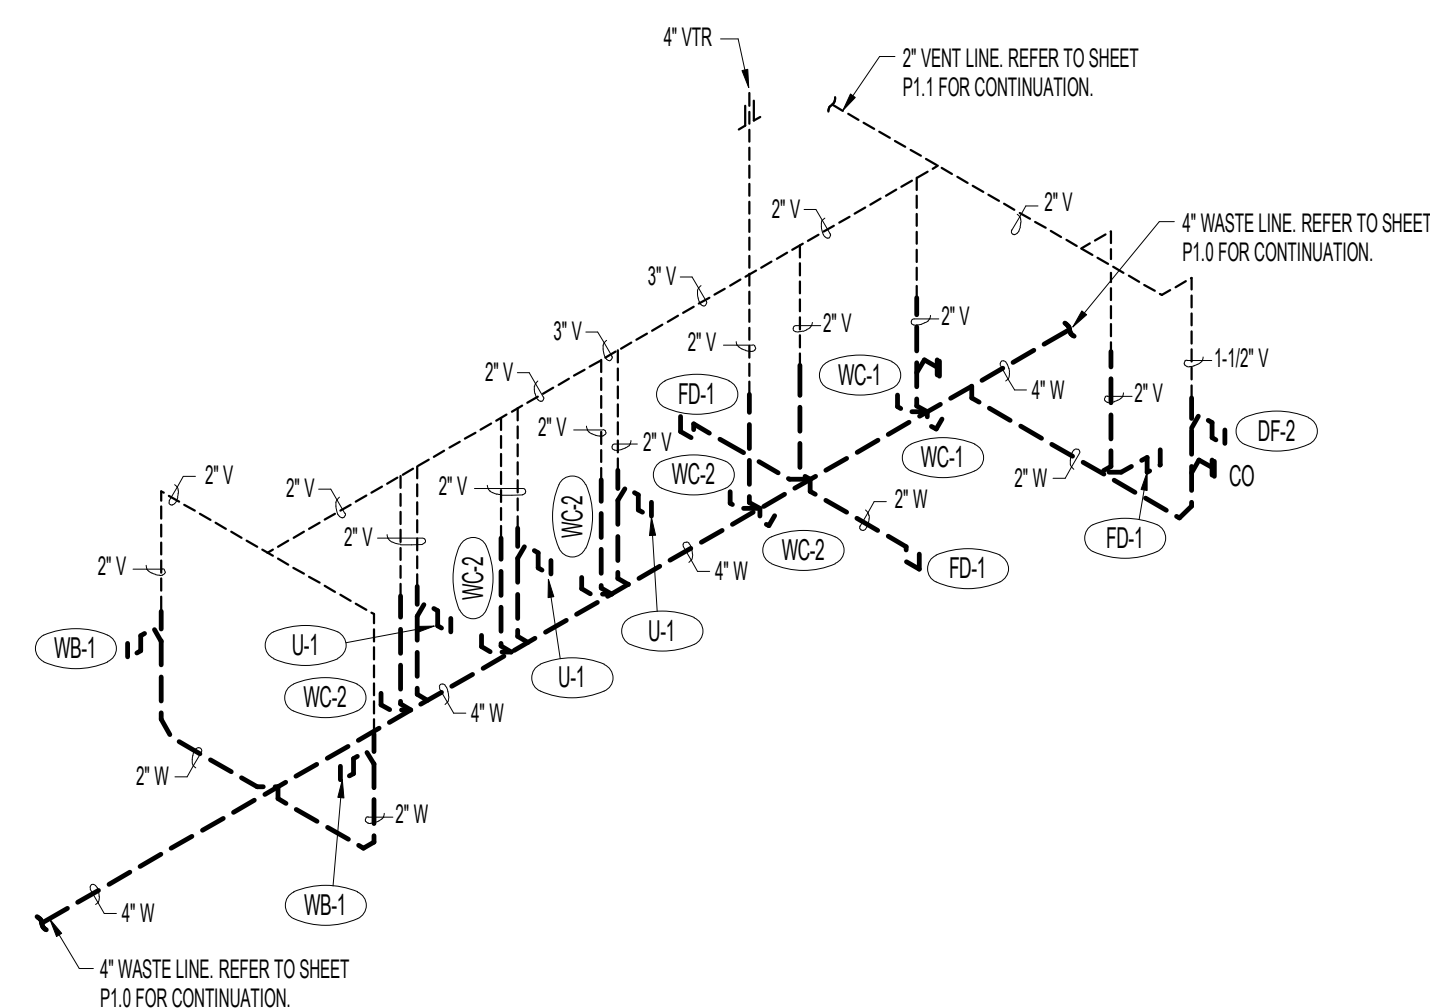

**TOILET ROOMS WASTE AND VENT RISER DIAGRAM**  
NO SCALE

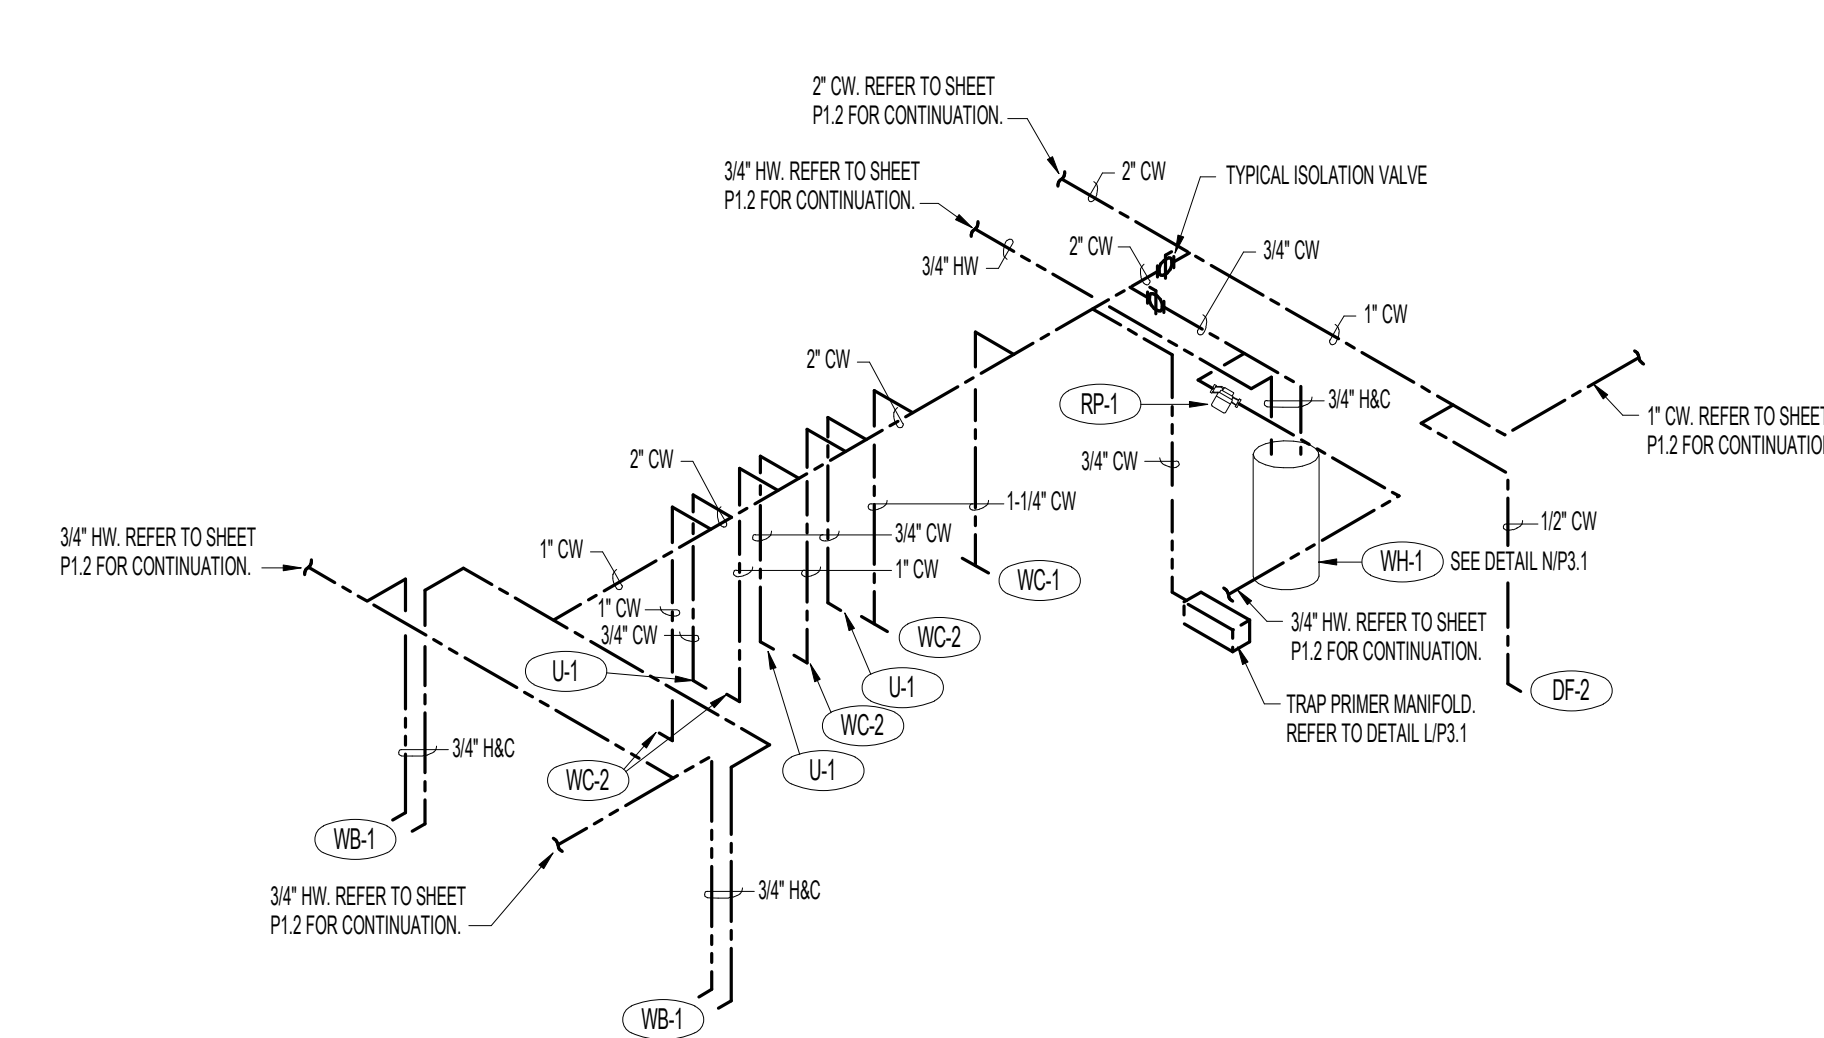

**TOILET ROOMS WATER PIPING ISOMETRIC**  
NO SCALE

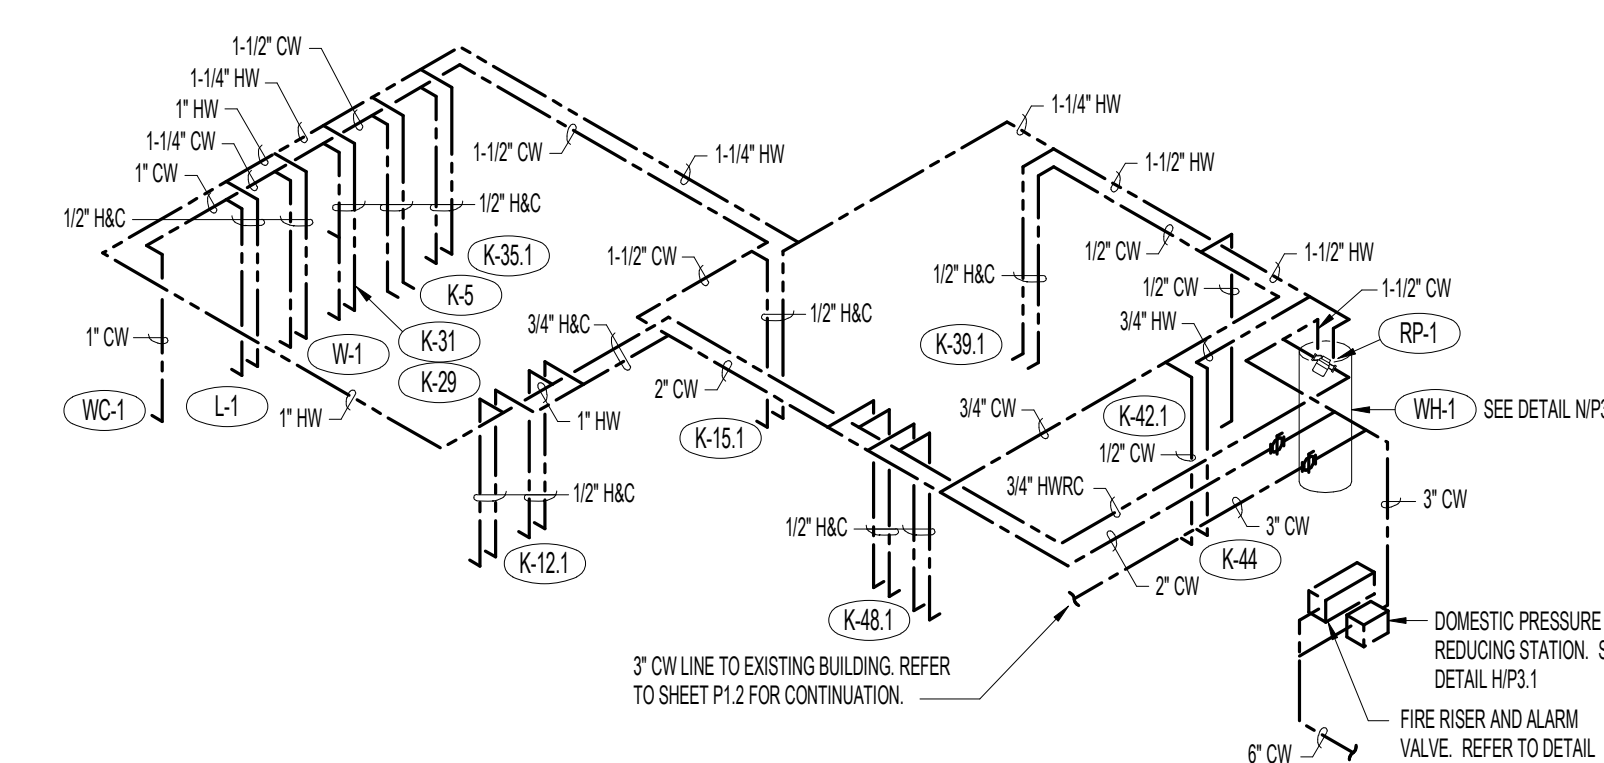

**KITCHEN WATER PIPING ISOMETRIC**  
NO SCALE

PLAN NOTES:

1.

gpc architects  
18 N. Main St., Ste. 200  
Driggs, Idaho 83422  
208.354.8036  
www.gpcarchitects.com



Ownership & Use of Documents  
Drawings and specifications, as instruments of professional service are and shall remain the property of the architect. These documents are not to be used, copied, or in part for any project not intended by the architect. Without the prior specific written authorization of GPC Architects, LLC.

Engineered Systems Associates  
ESA JOB NUMBER 18007

**TETON SCHOOL DISTRICT 401**  
**RENDEZVOUS UPPER ELEMENTARY SCHOOL**  
**ADDITIONS AND RENOVATIONS**

gpcra

no.	description	date
1	ADDENDUM #2	10/18/2018

project: 1723  
date: 9/20/2018  
**LARGE SCALE PLBG PLANS ADDITION**

sheet:  
**P2.2**