




A PEX PIPE FITTING DETAILS NO SCALE | **B EXTERIOR HOSE BIBB DETAIL** NO SCALE | **C INTERIOR HOSE BIBB DETAIL** NO SCALE | **D EMERGENCY EYEWASH DETAIL** NO SCALE | **E BACK-FLOW PREVENTER DETAIL** NO SCALE

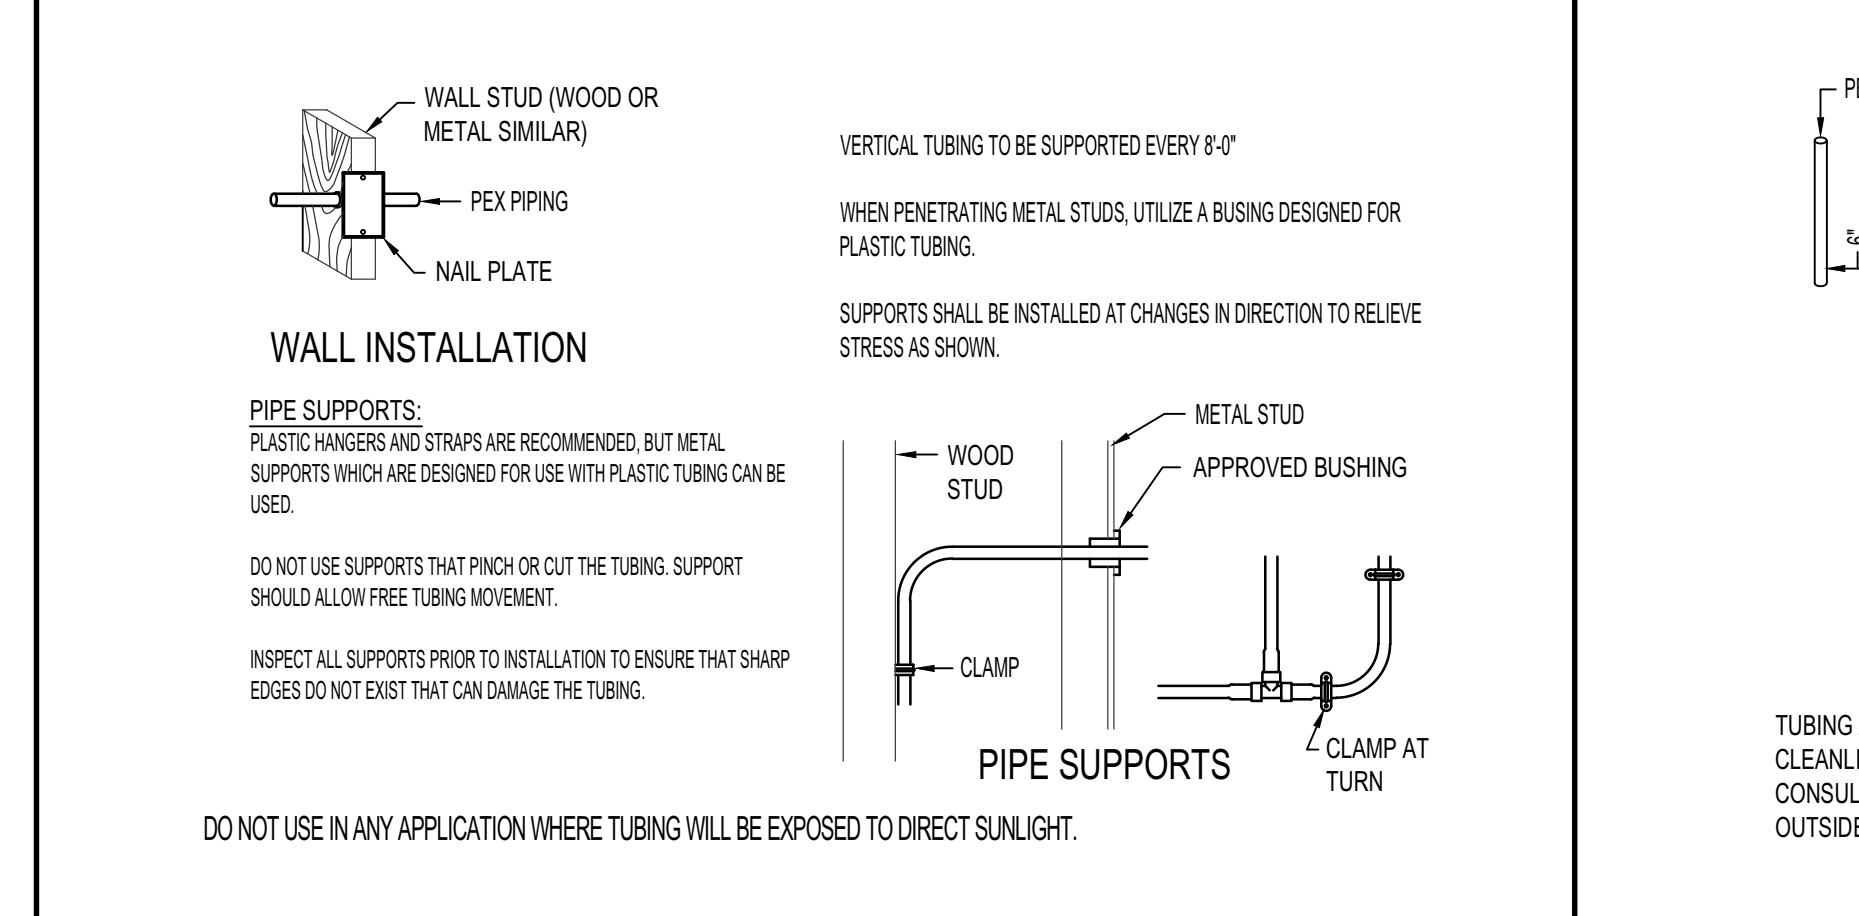


F PEX PIPE INSTALLATION DETAILS NO SCALE

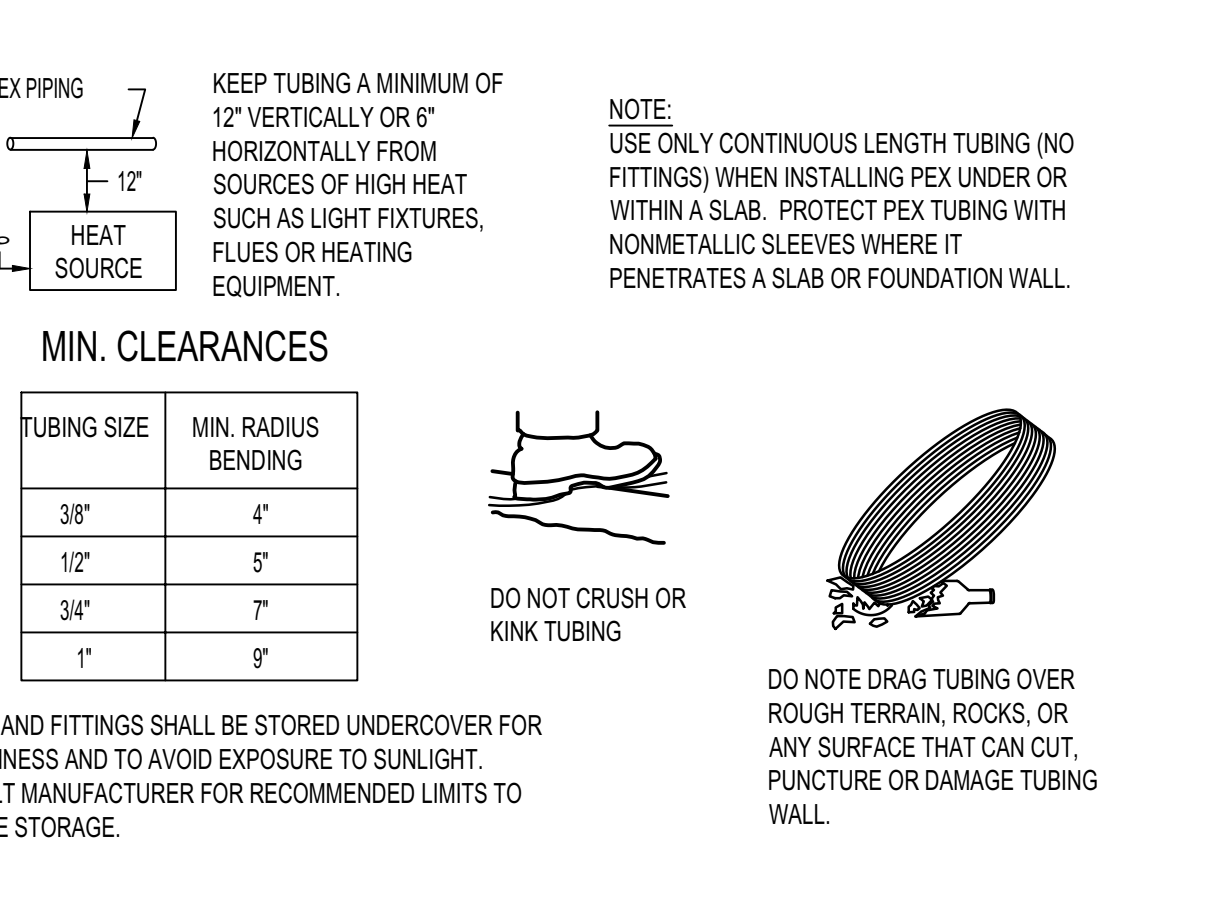


G PEX PIPE HANDLING DETAILS NO SCALE

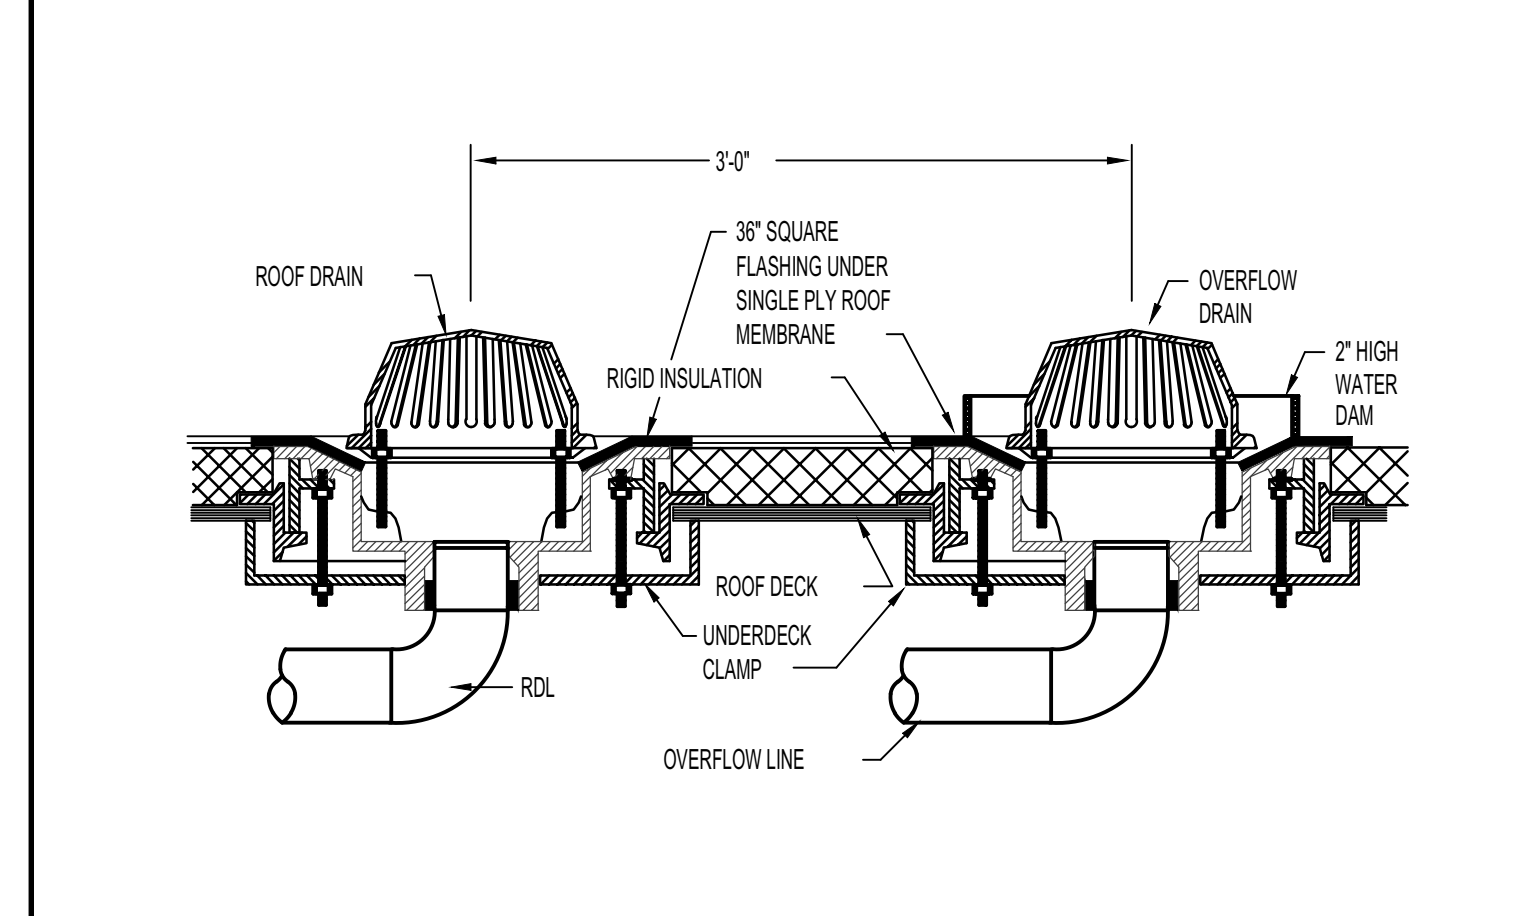


H ROOF DRAIN INSTALLATION DETAIL NO SCALE

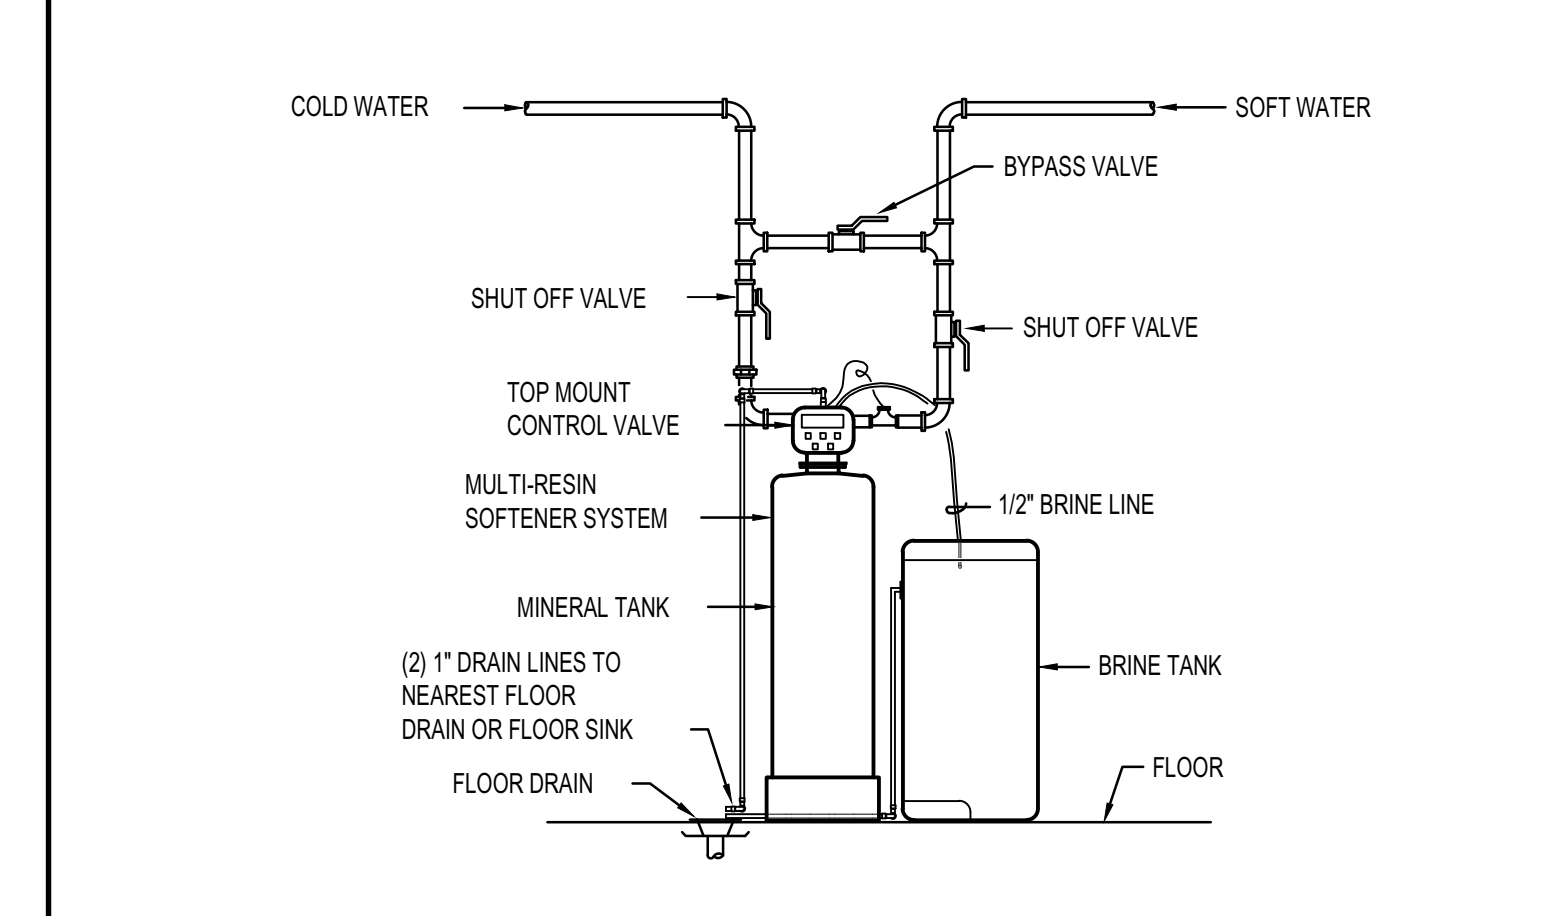


J WATER SOFTENER PIPING DETAIL NO SCALE

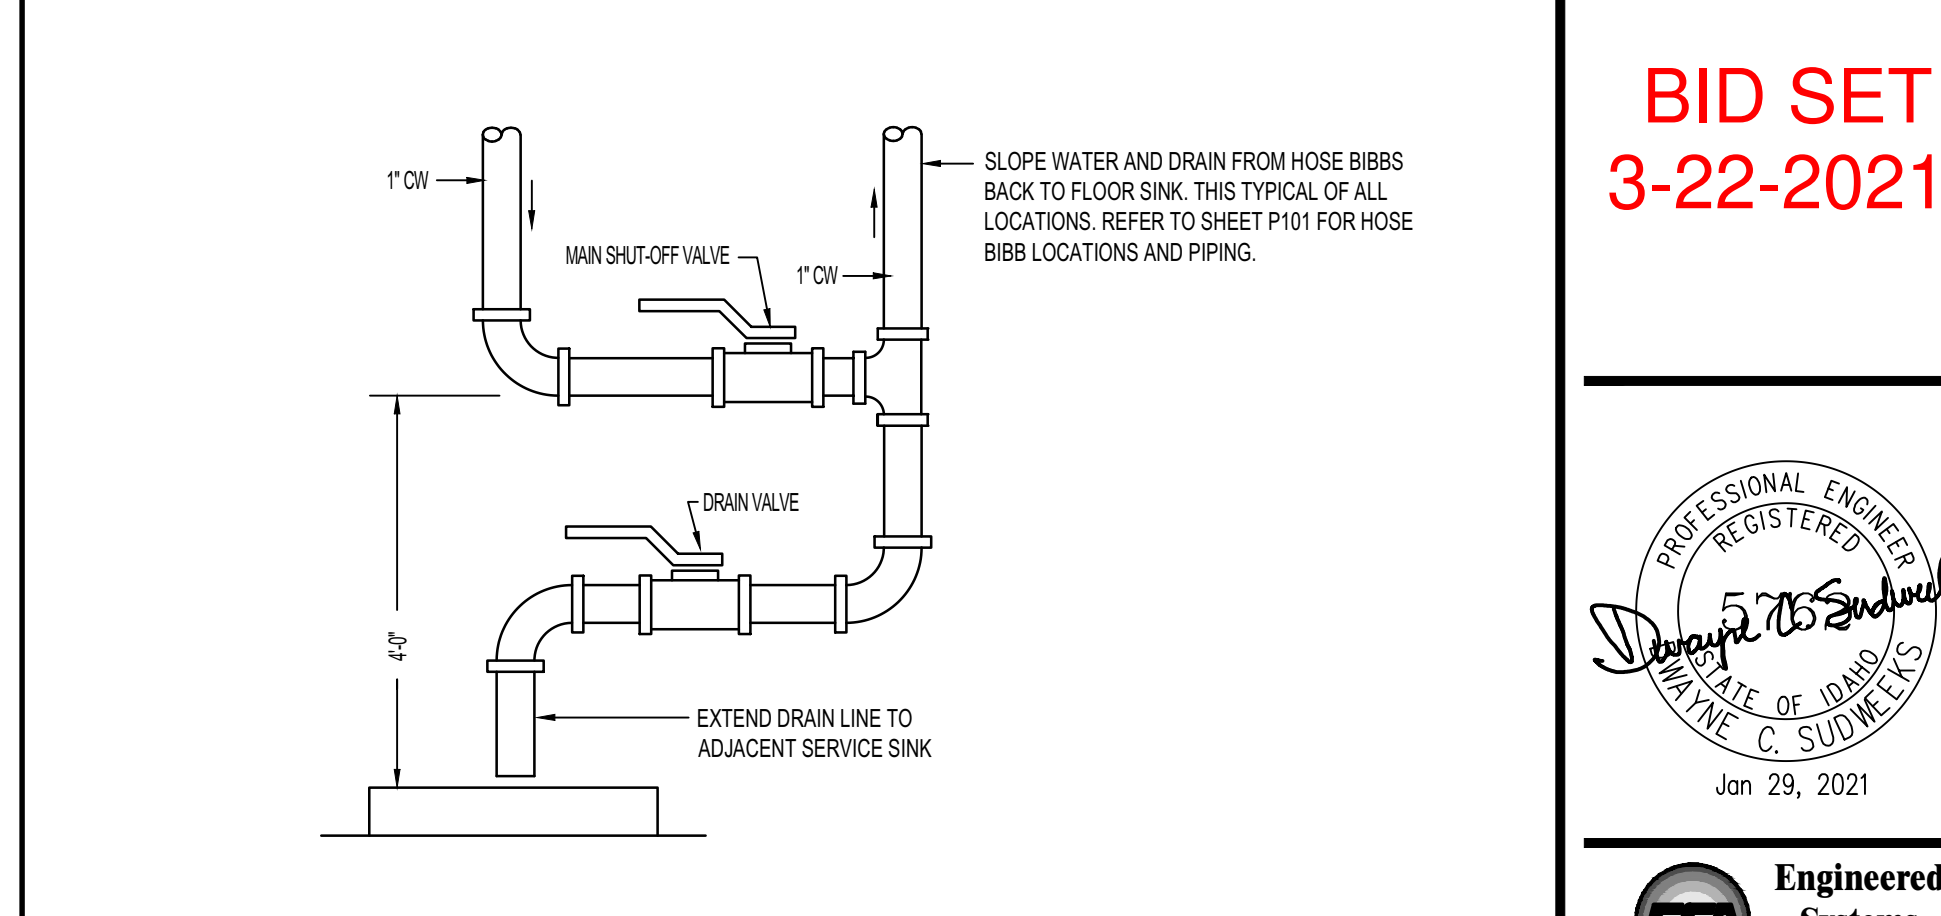


K HOSE BIBB DRAIN VALVE DETAIL NO SCALE

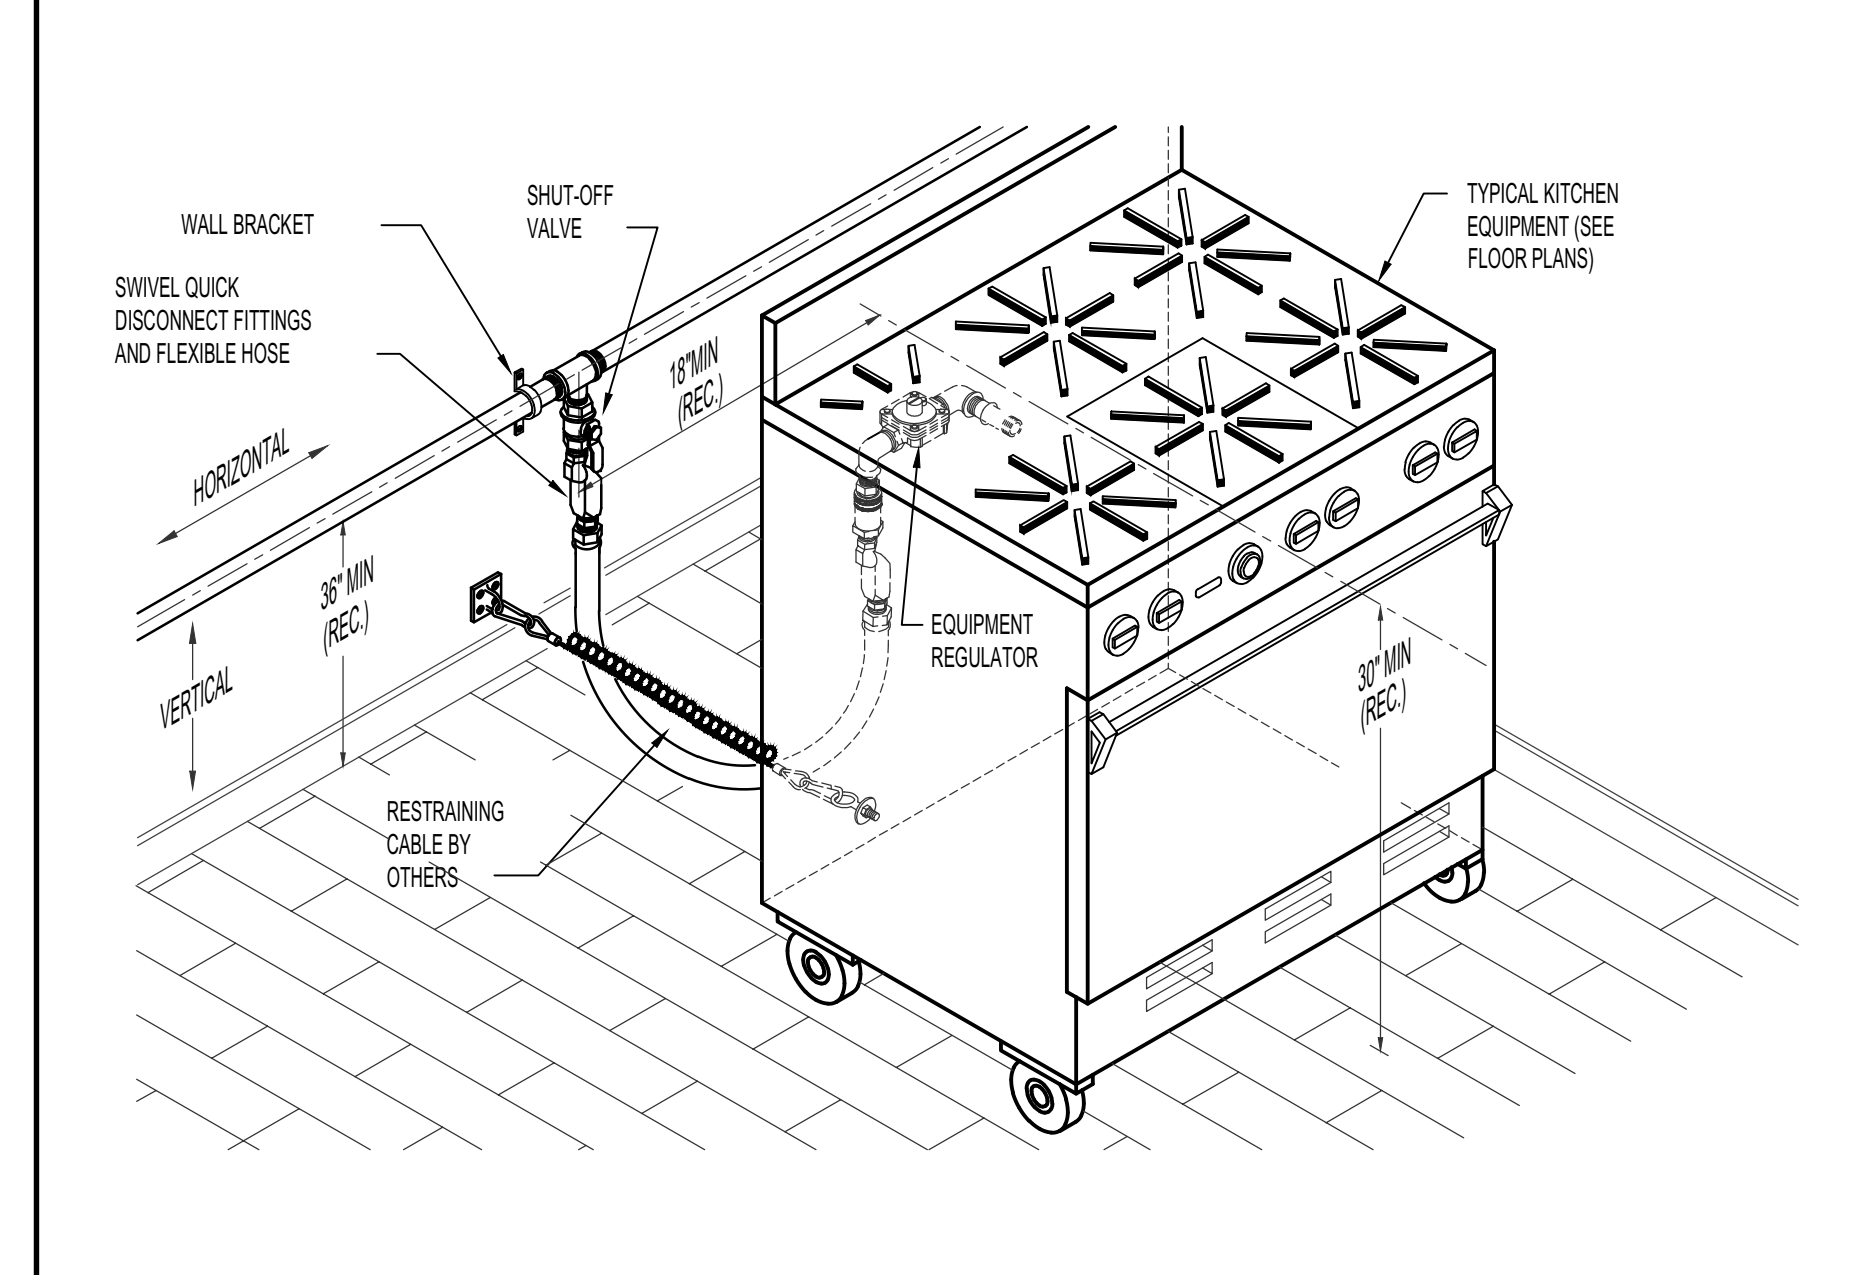


L SWIVEL GAS HOSE CONNECTOR DETAIL NO SCALE

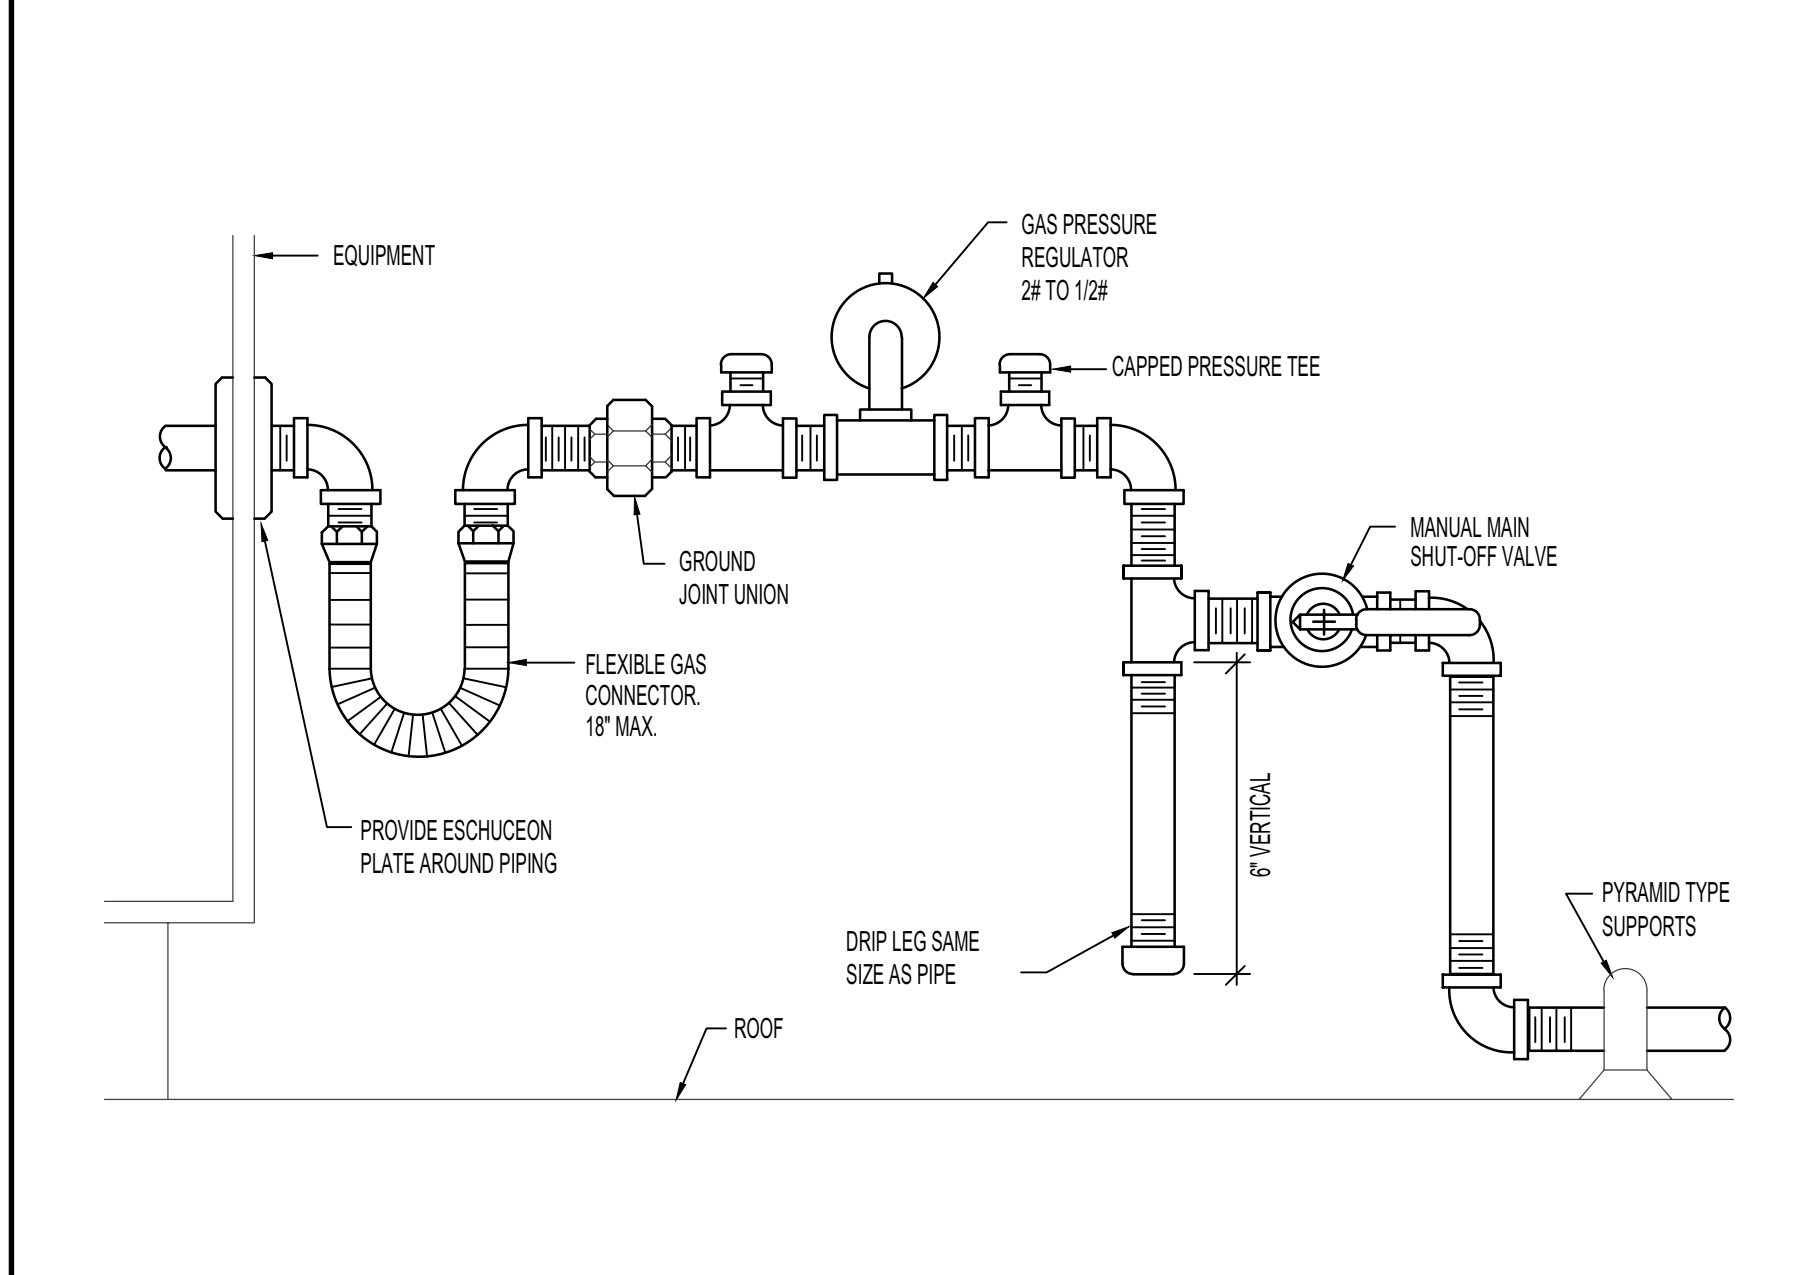


M ROOF TOP UNIT GAS LINE CONNECTION DETAIL NO SCALE

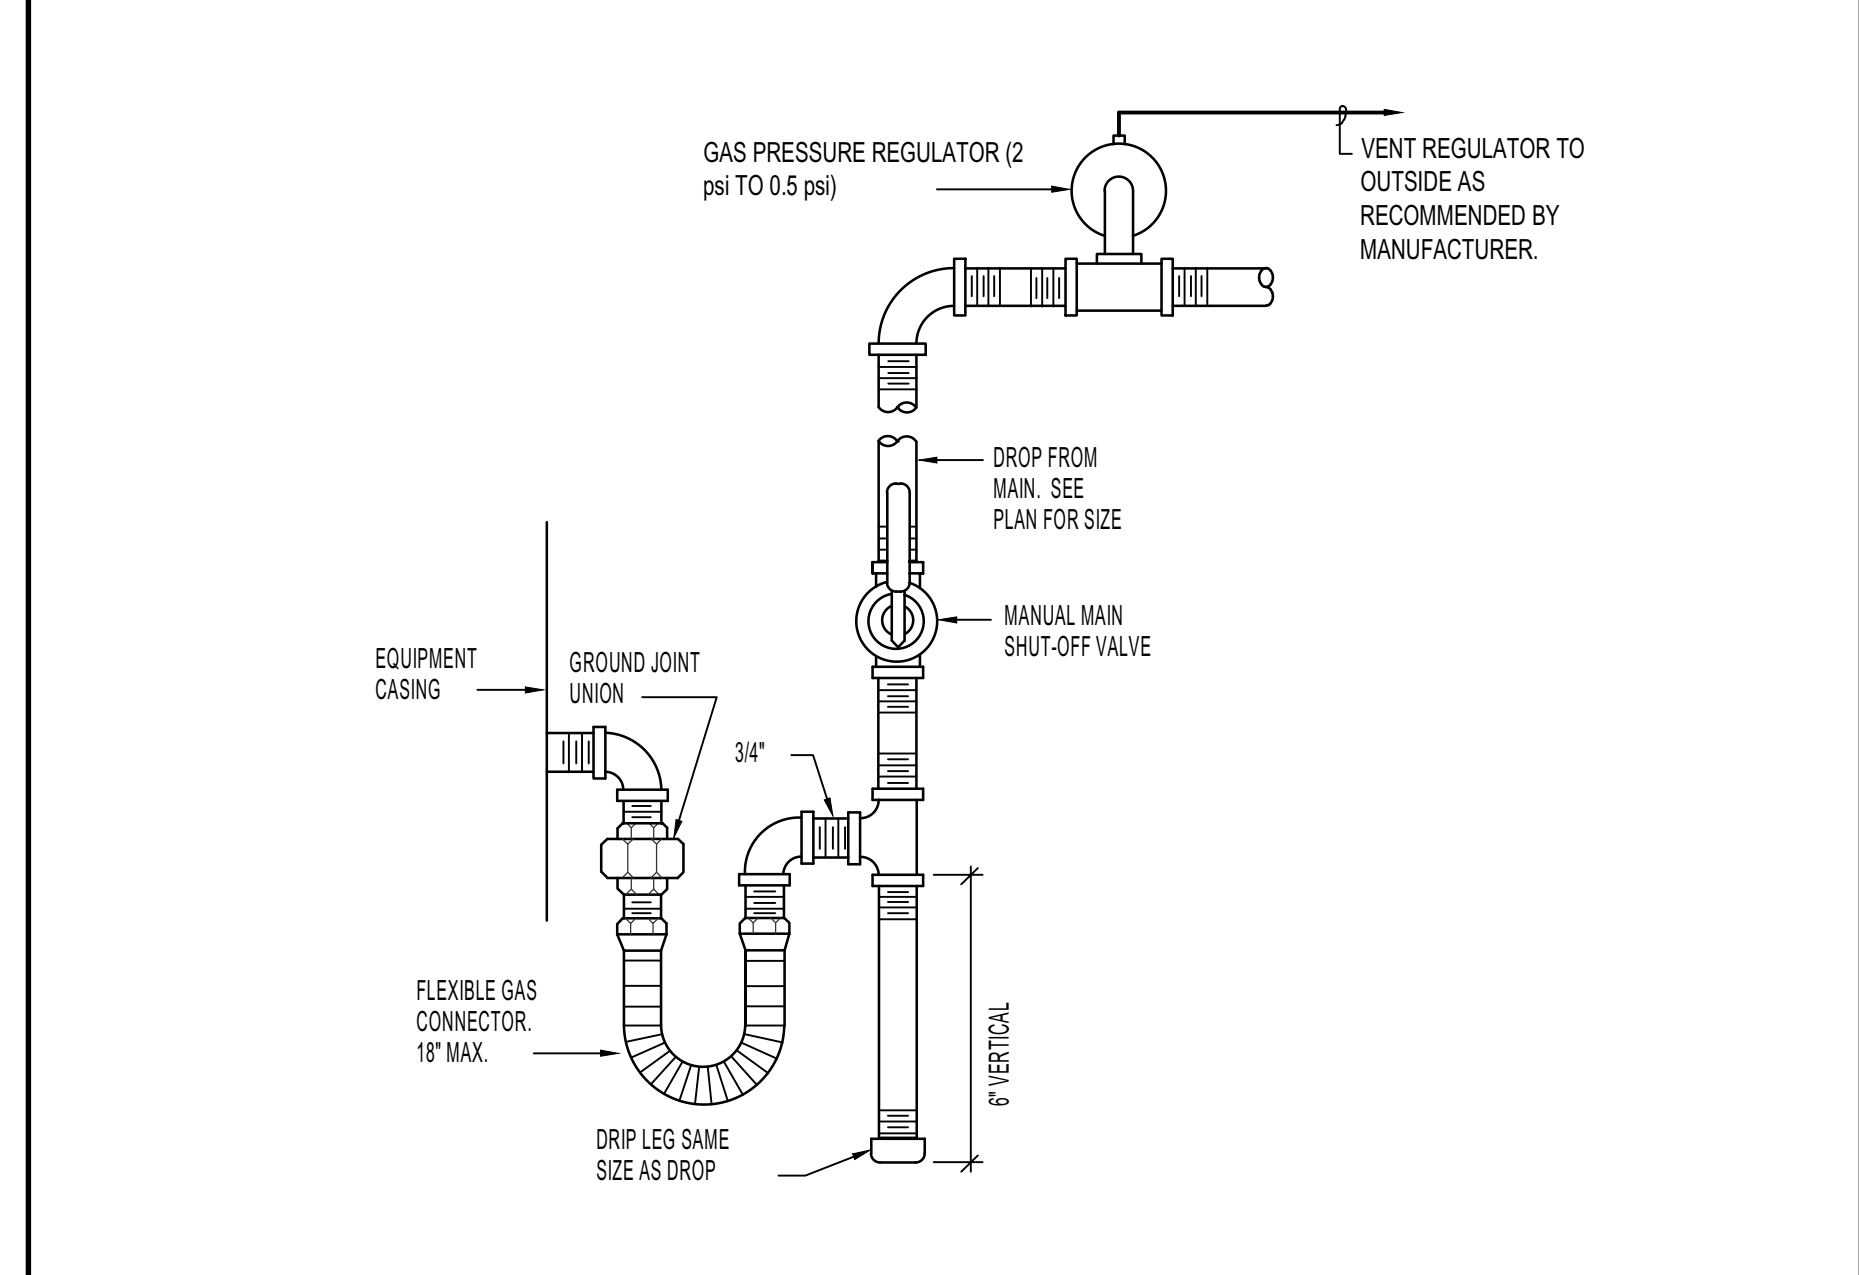


N GAS LINE CONNECTION DETAIL NO SCALE

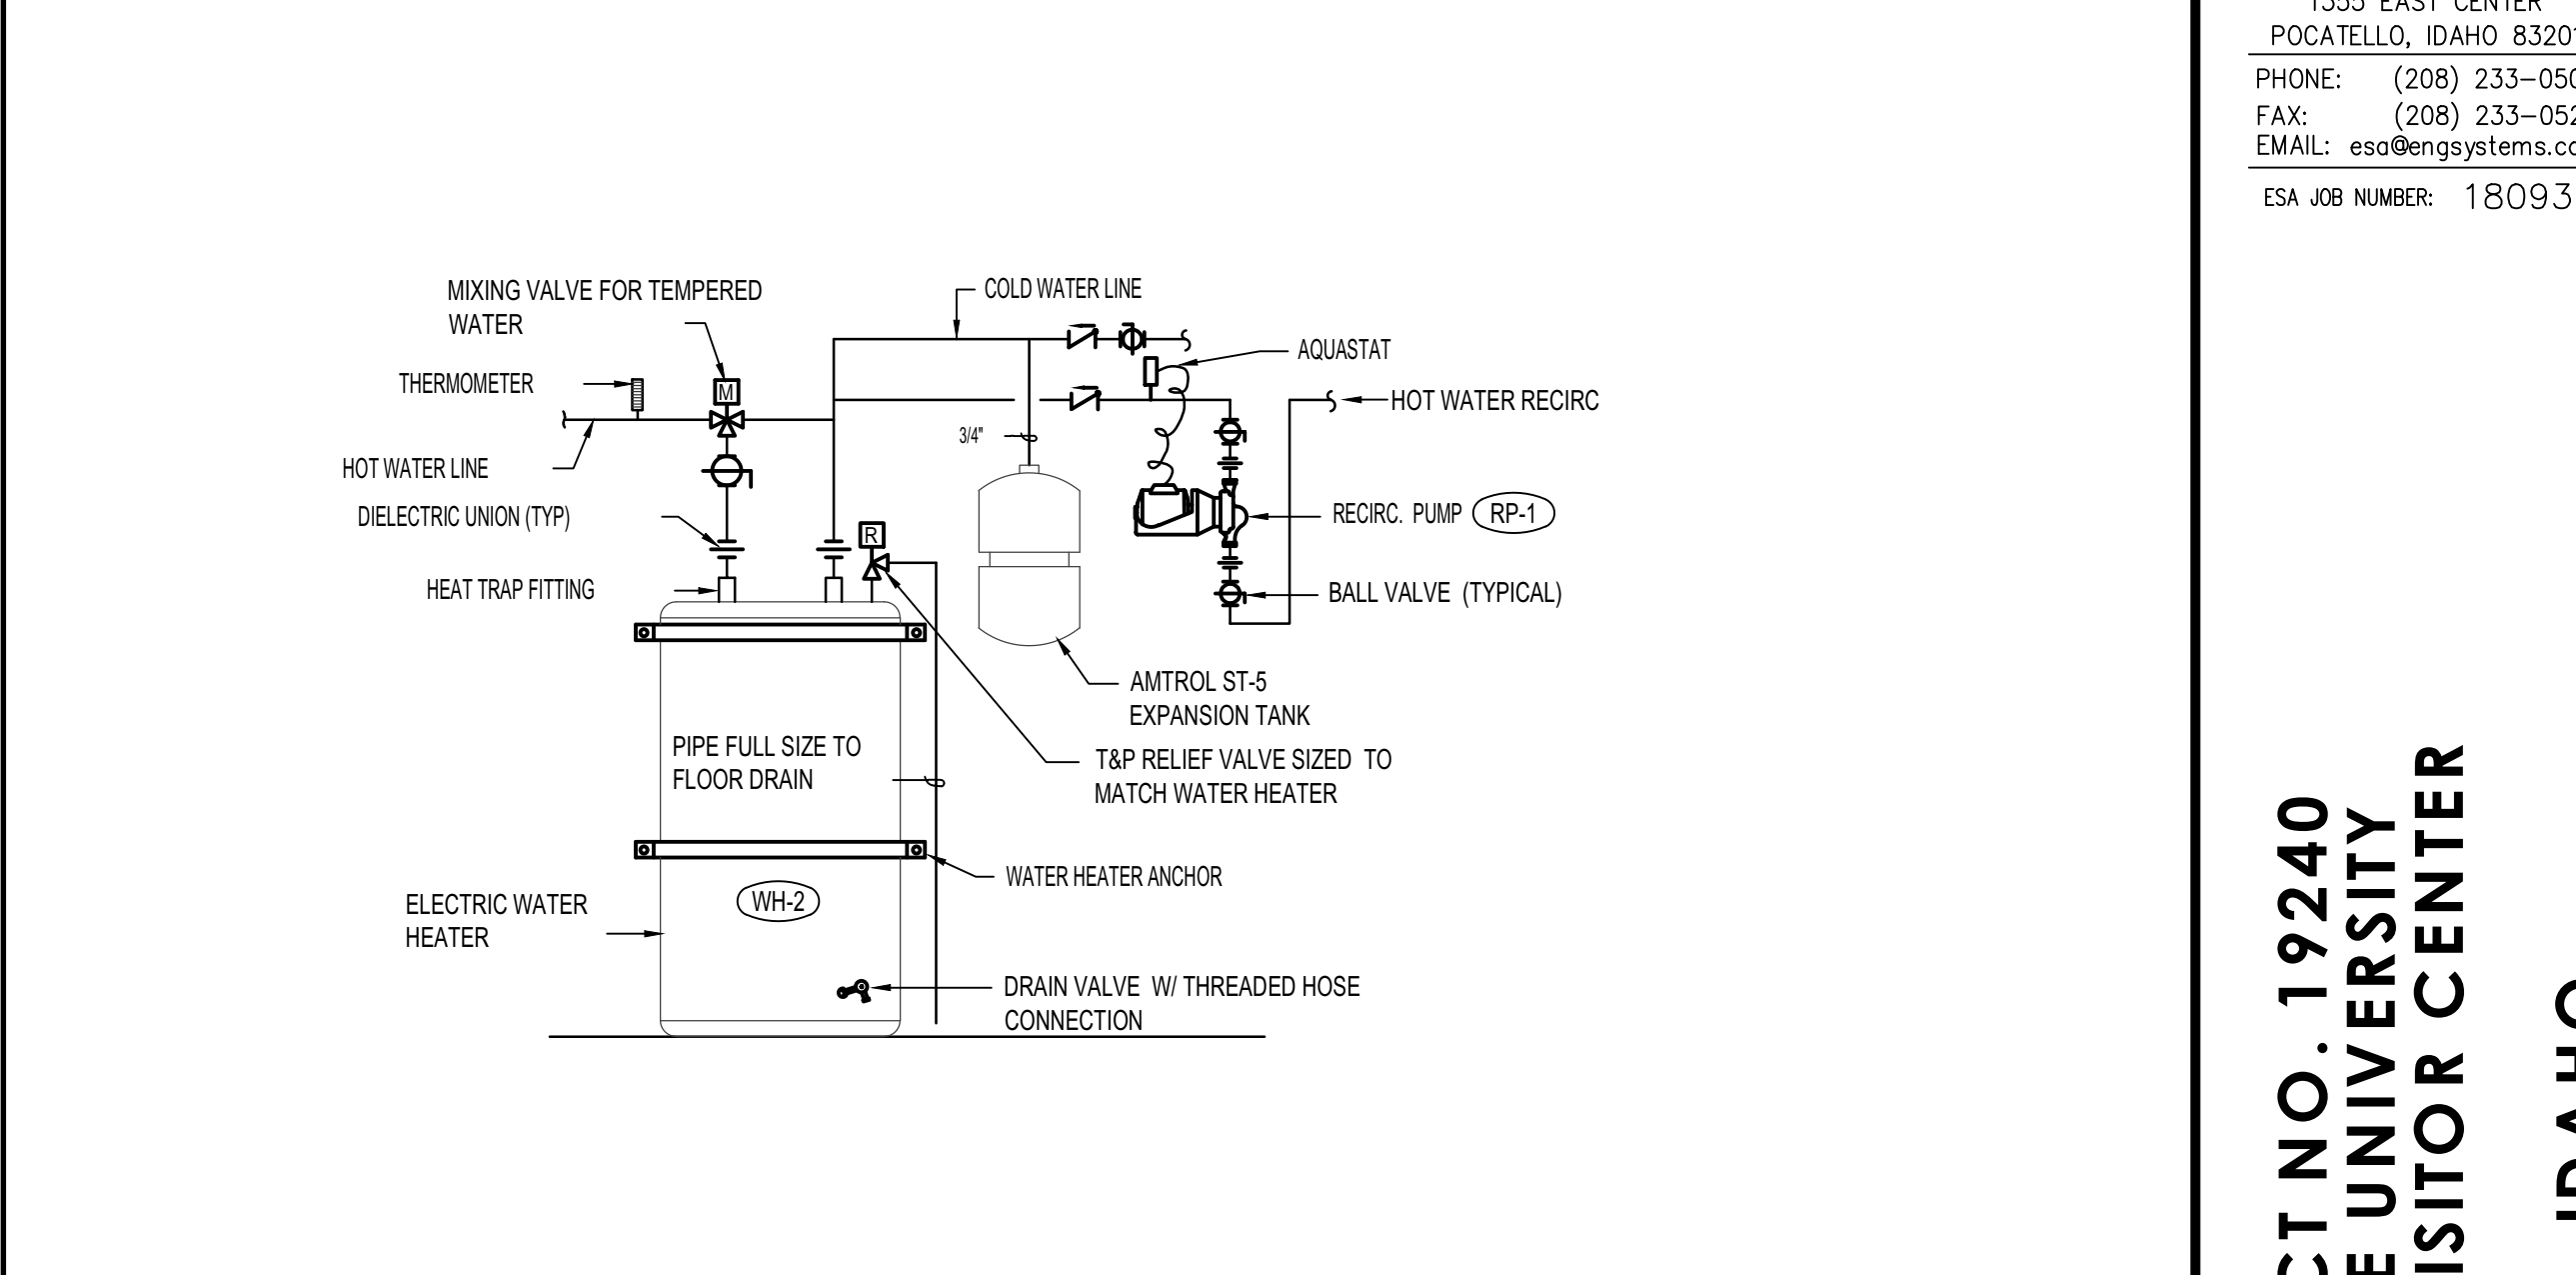


O WATER HEATER PIPING DIAGRAM NO SCALE

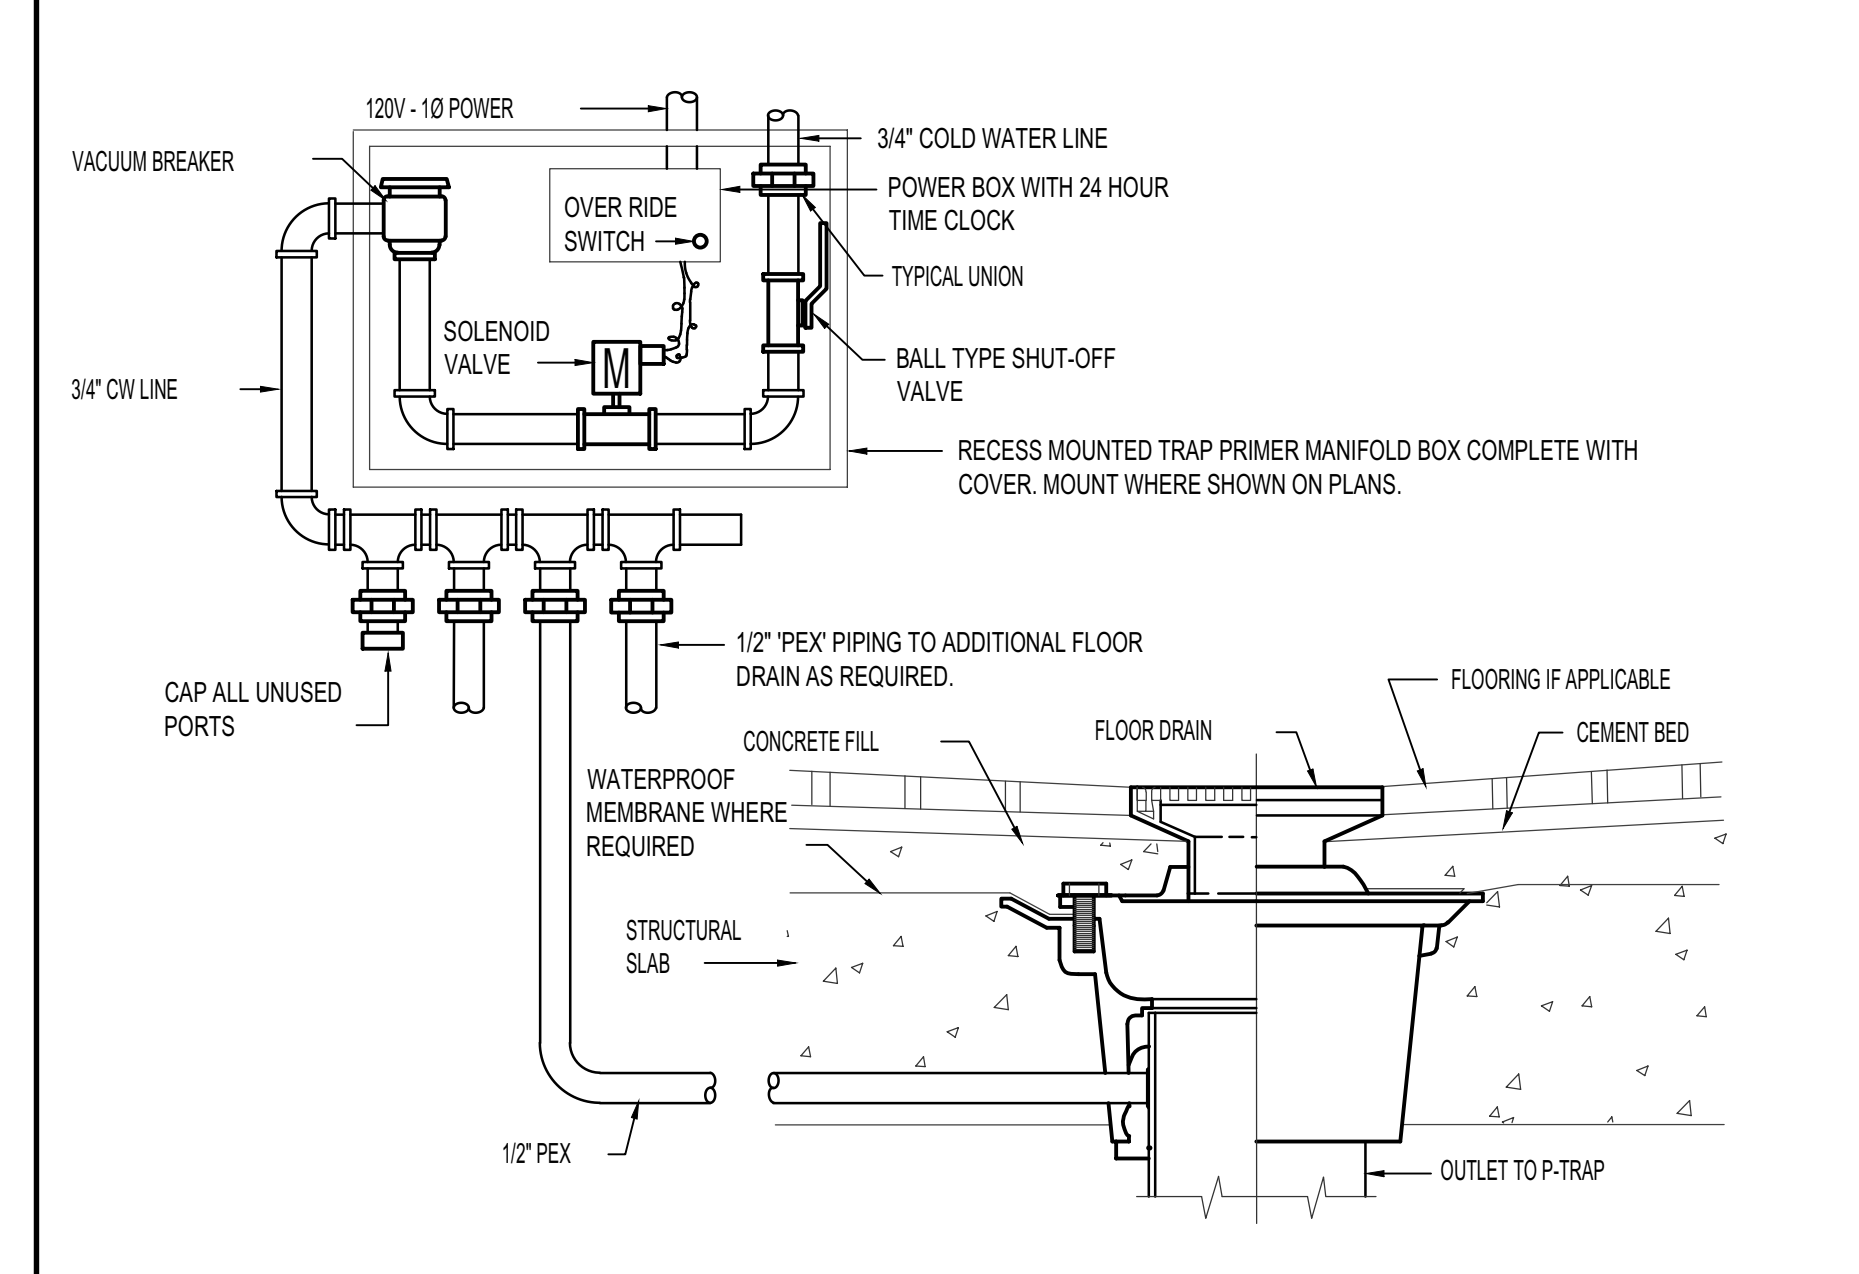


P TRAP PRIMER DETAIL (MULTIPLE DRAINS) NO SCALE

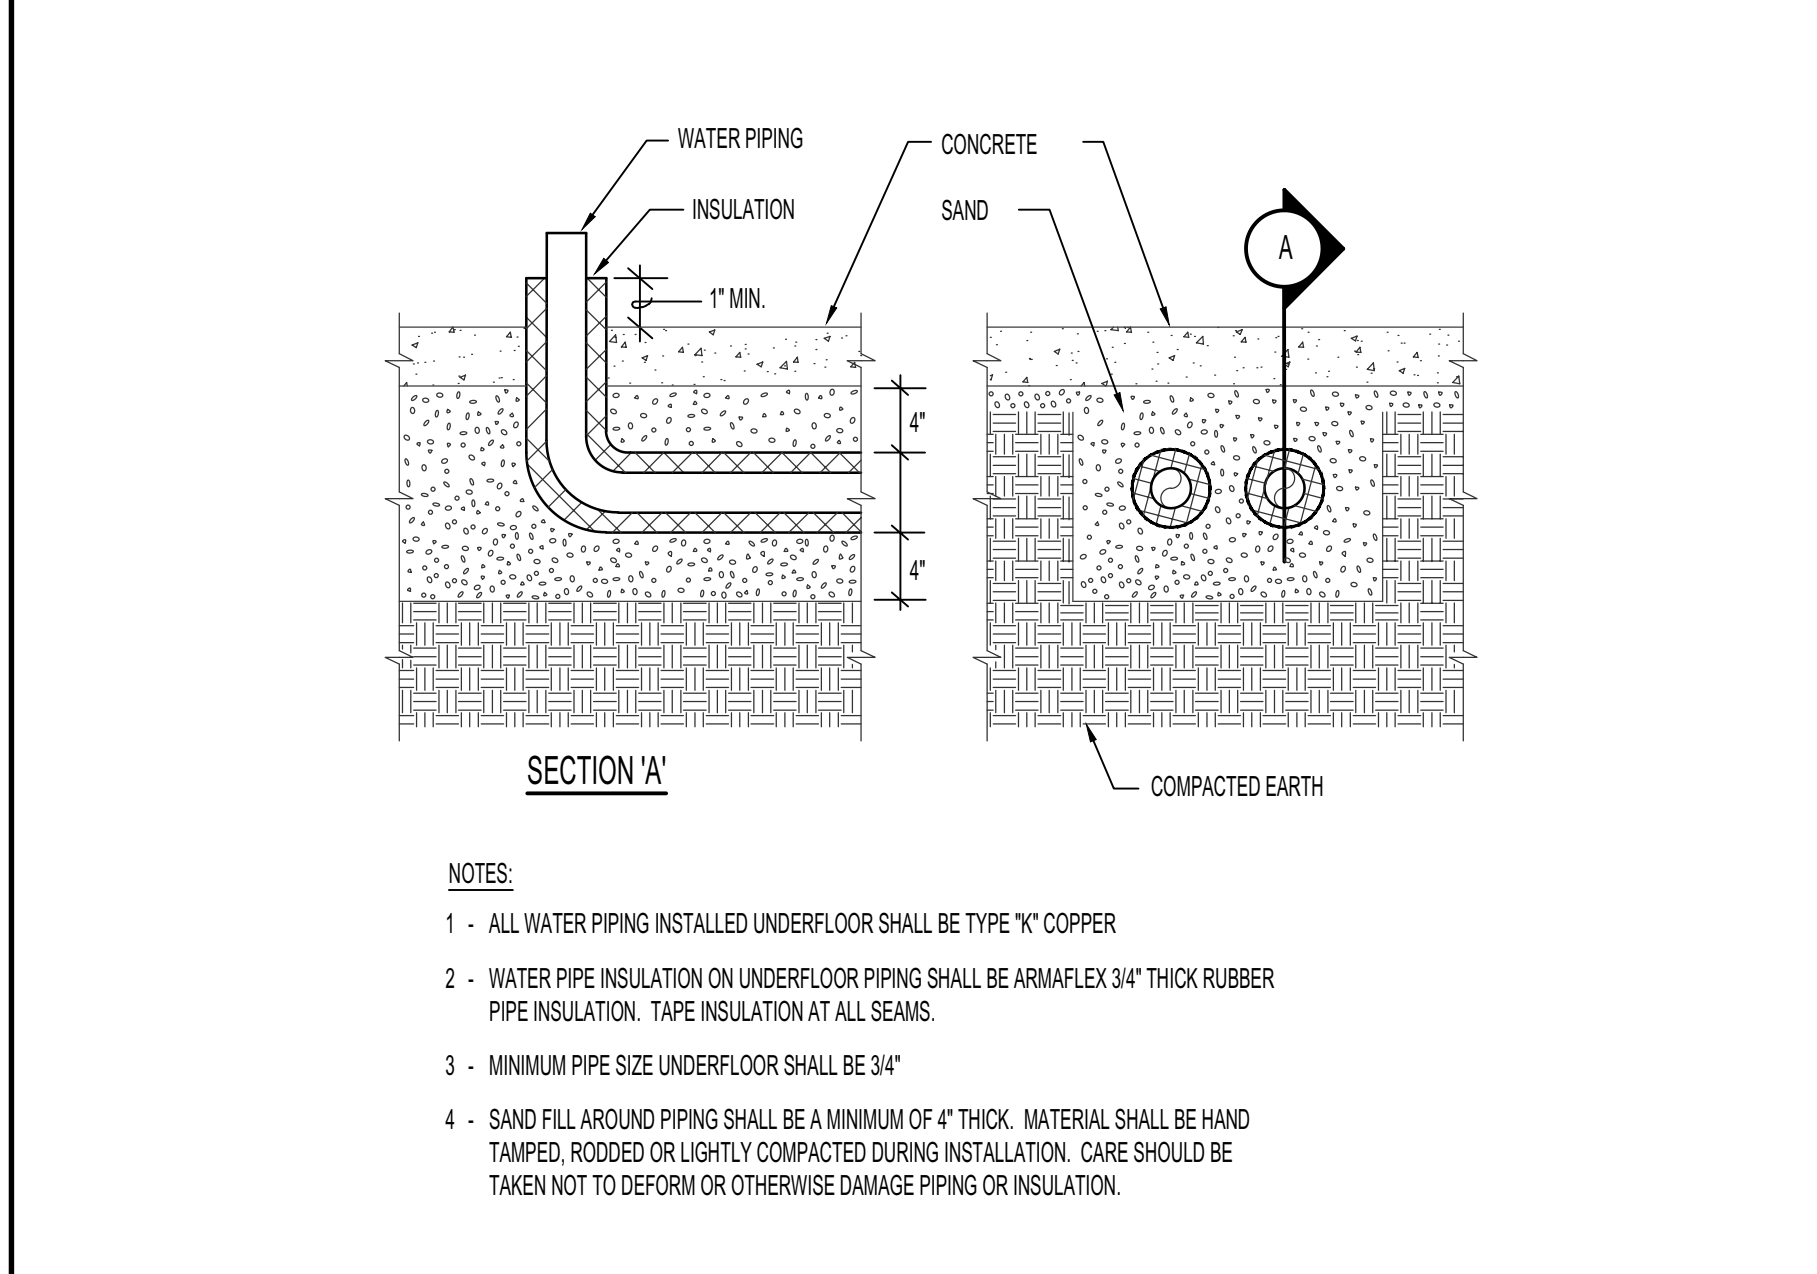


Q UNDERSLAB PIPE INSTALLATION DETAIL NO SCALE

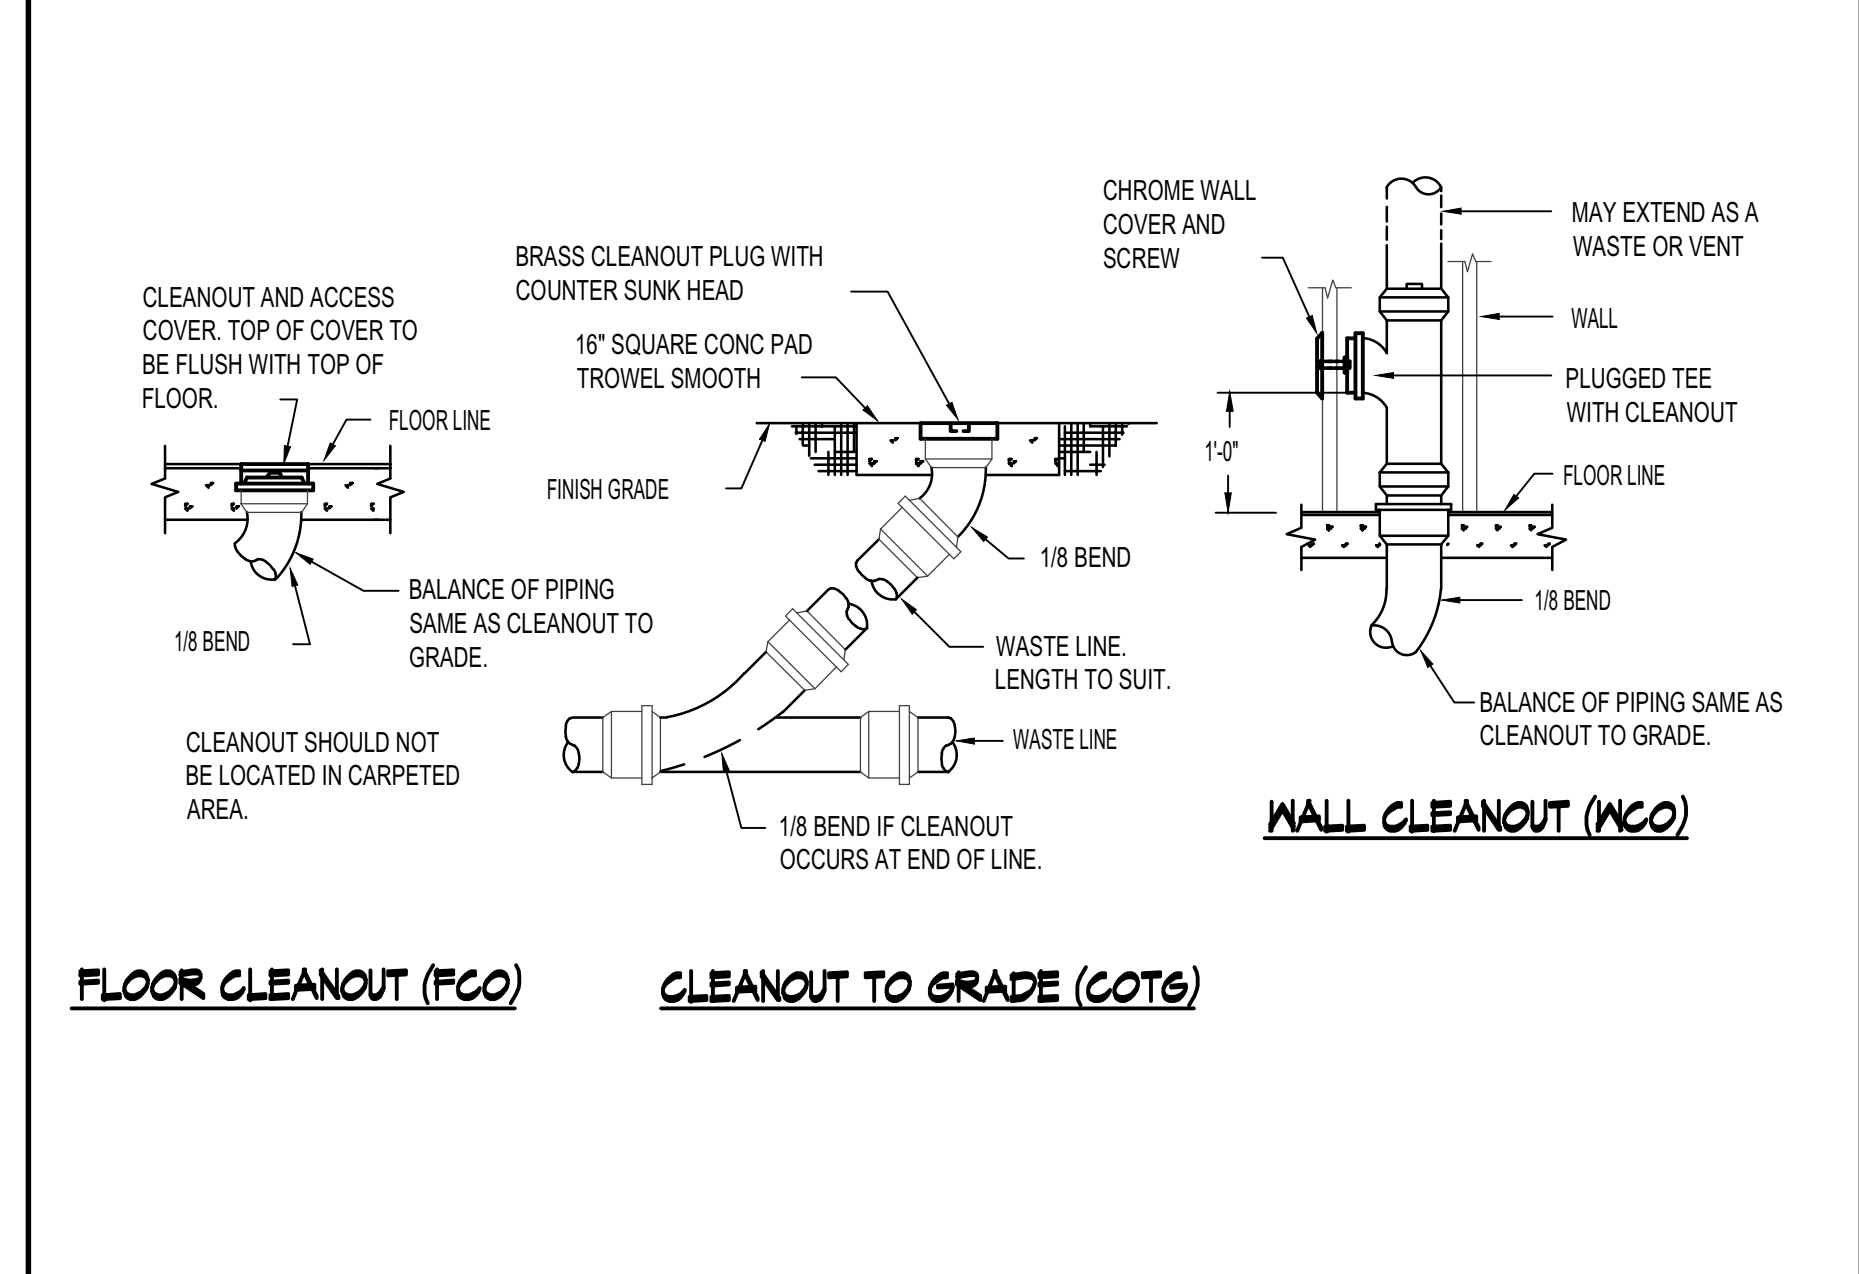


R CLEAN OUT DETAILS NO SCALE

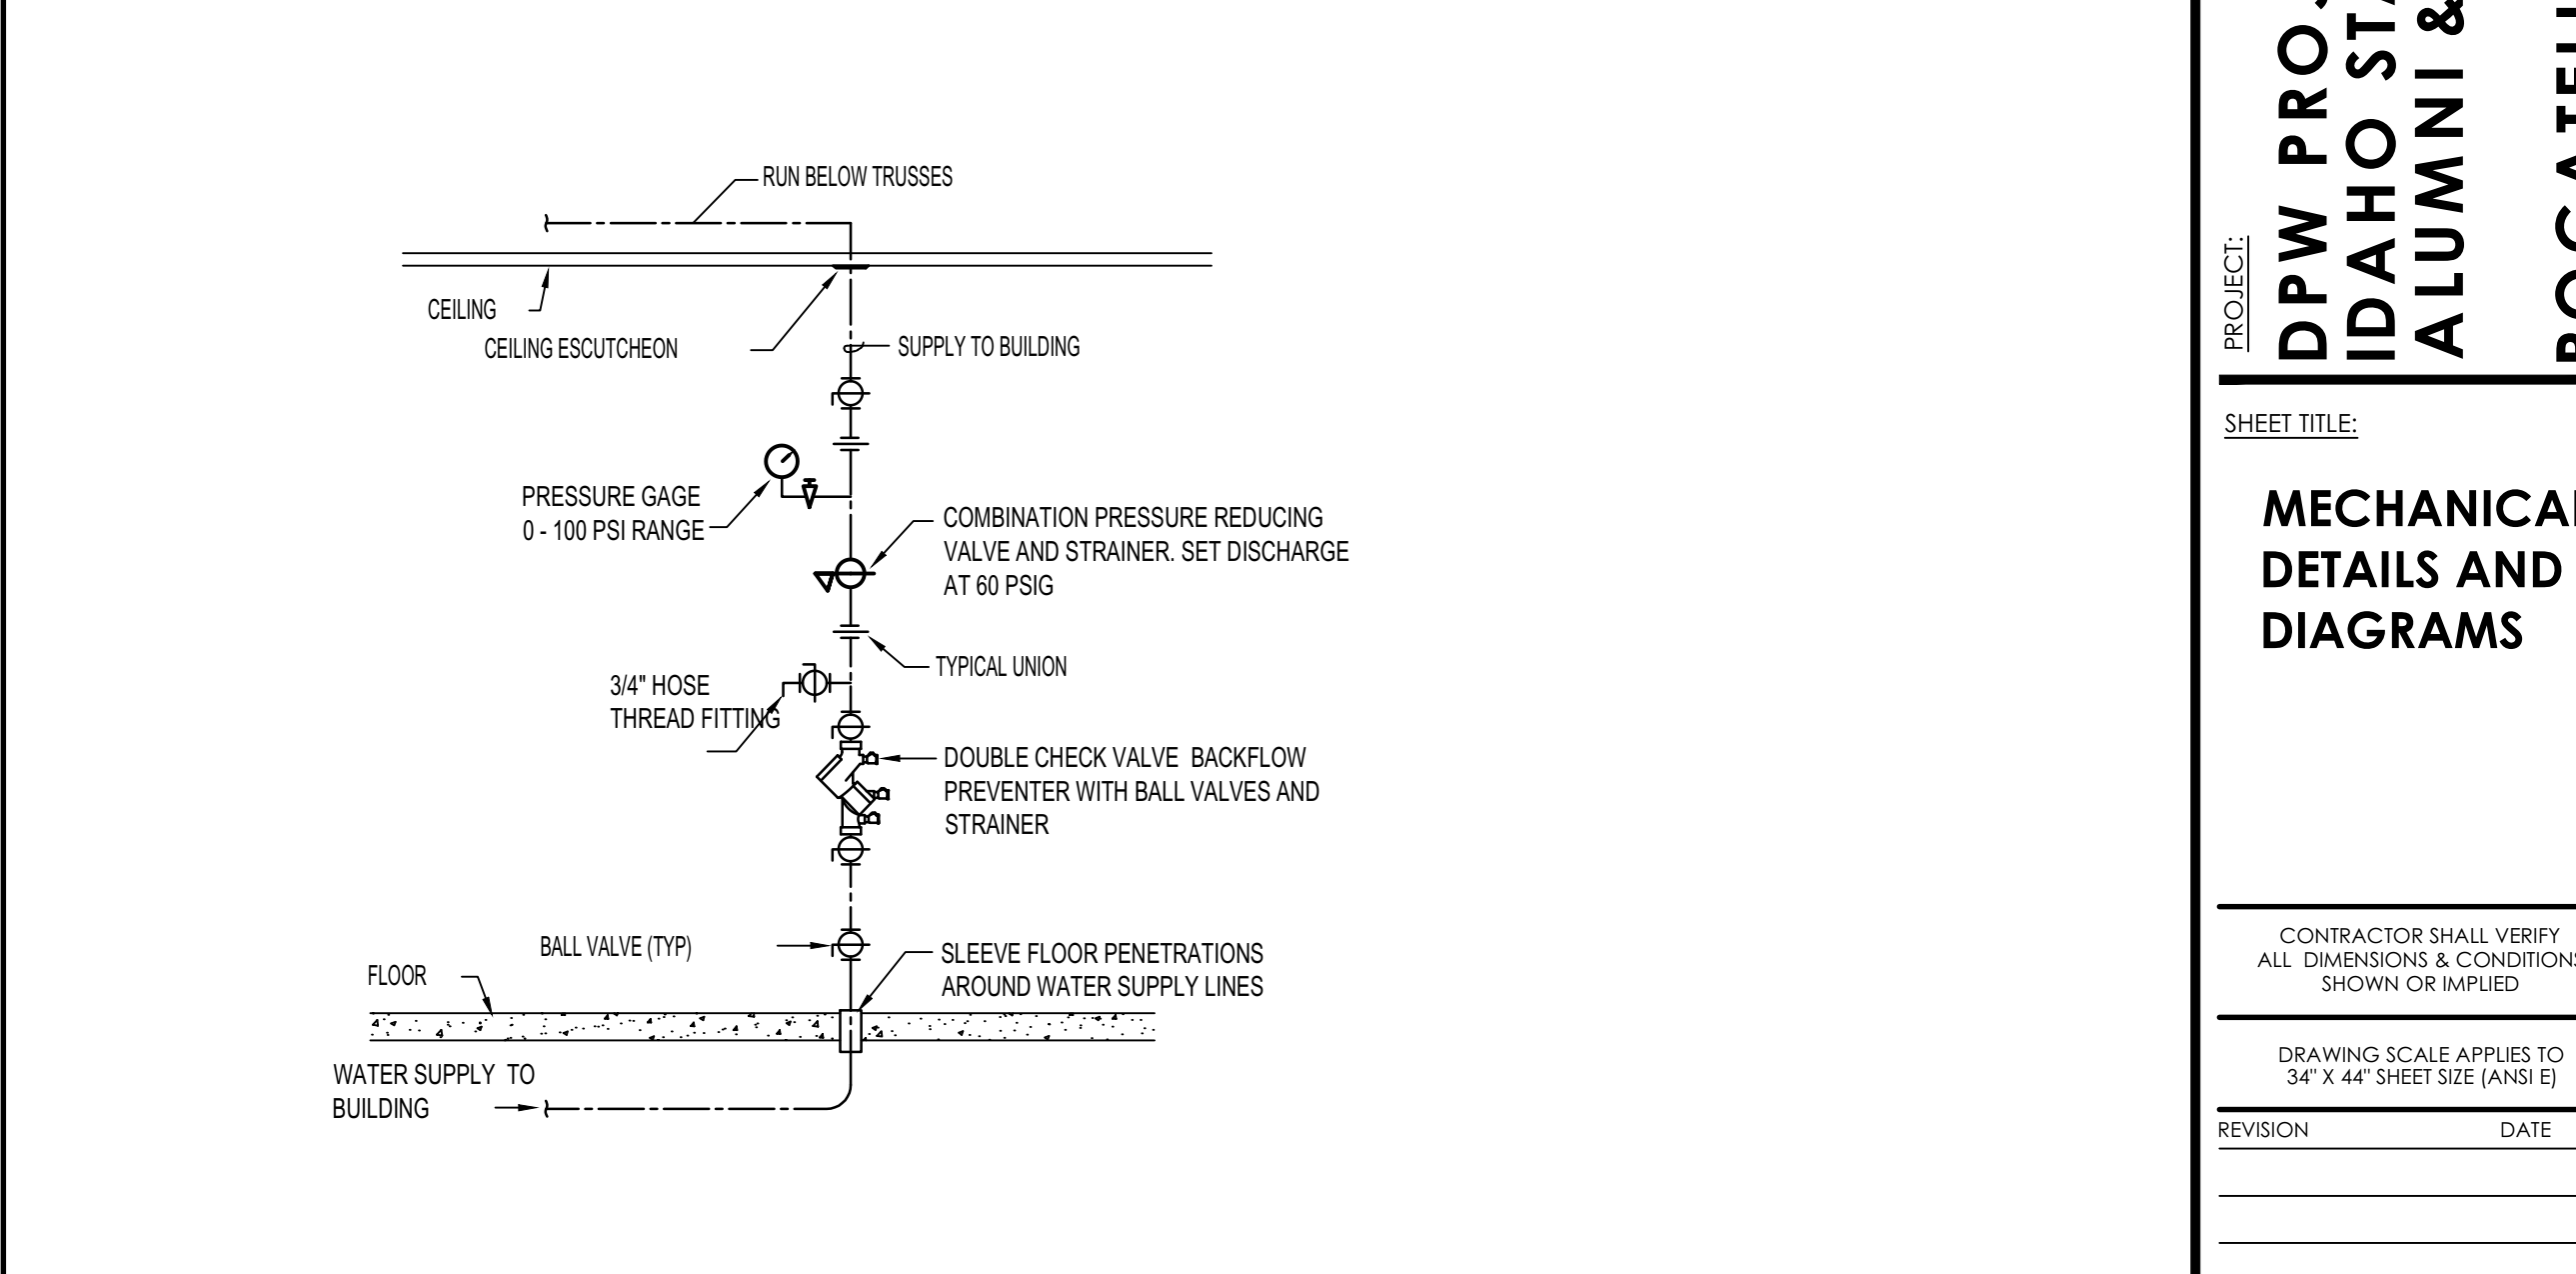


S VERTICAL WATER PRESSURE REDUCING STATION NO SCALE

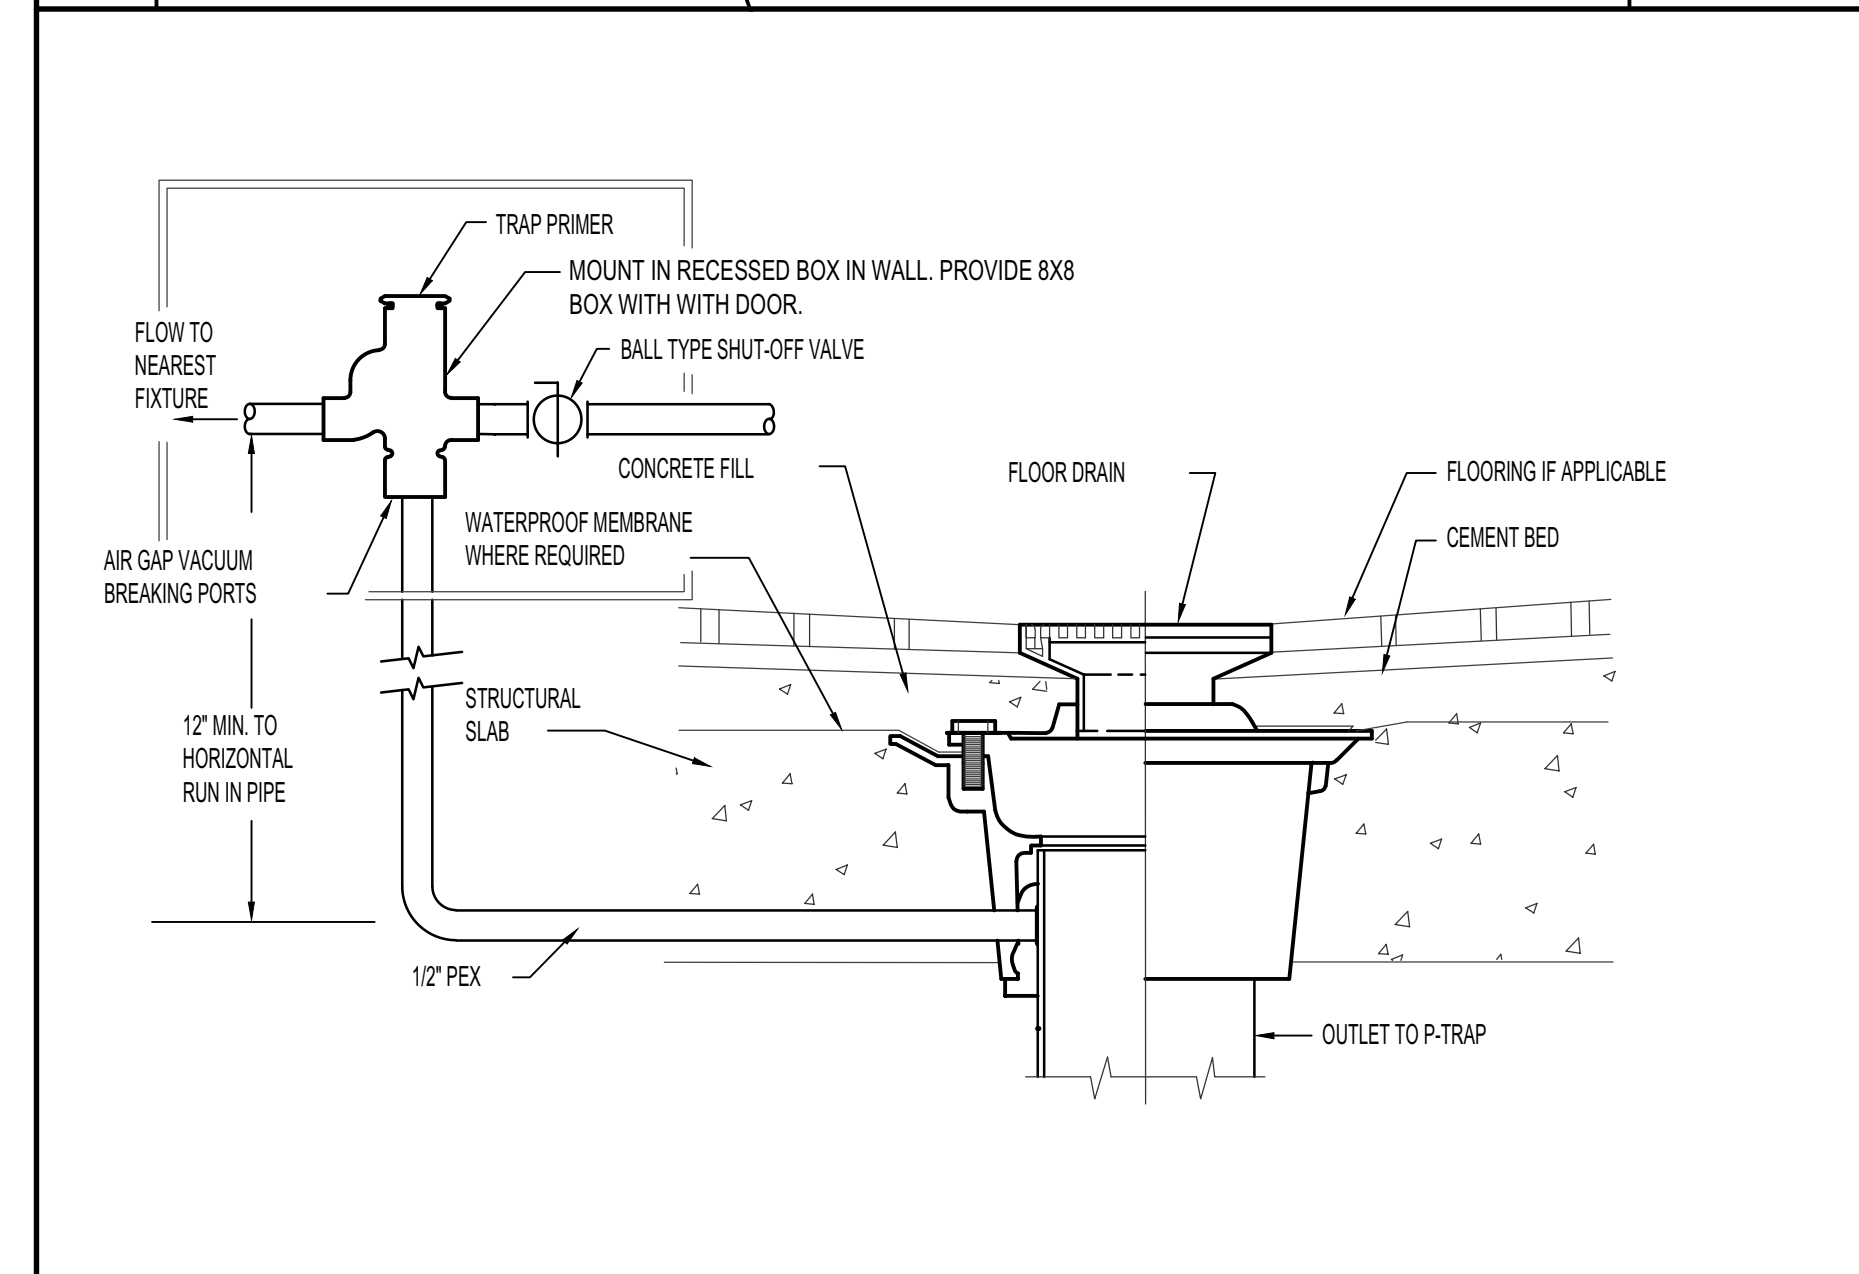


T TRAP PRIMER DETAIL (SINGLE DRAINS) NO SCALE

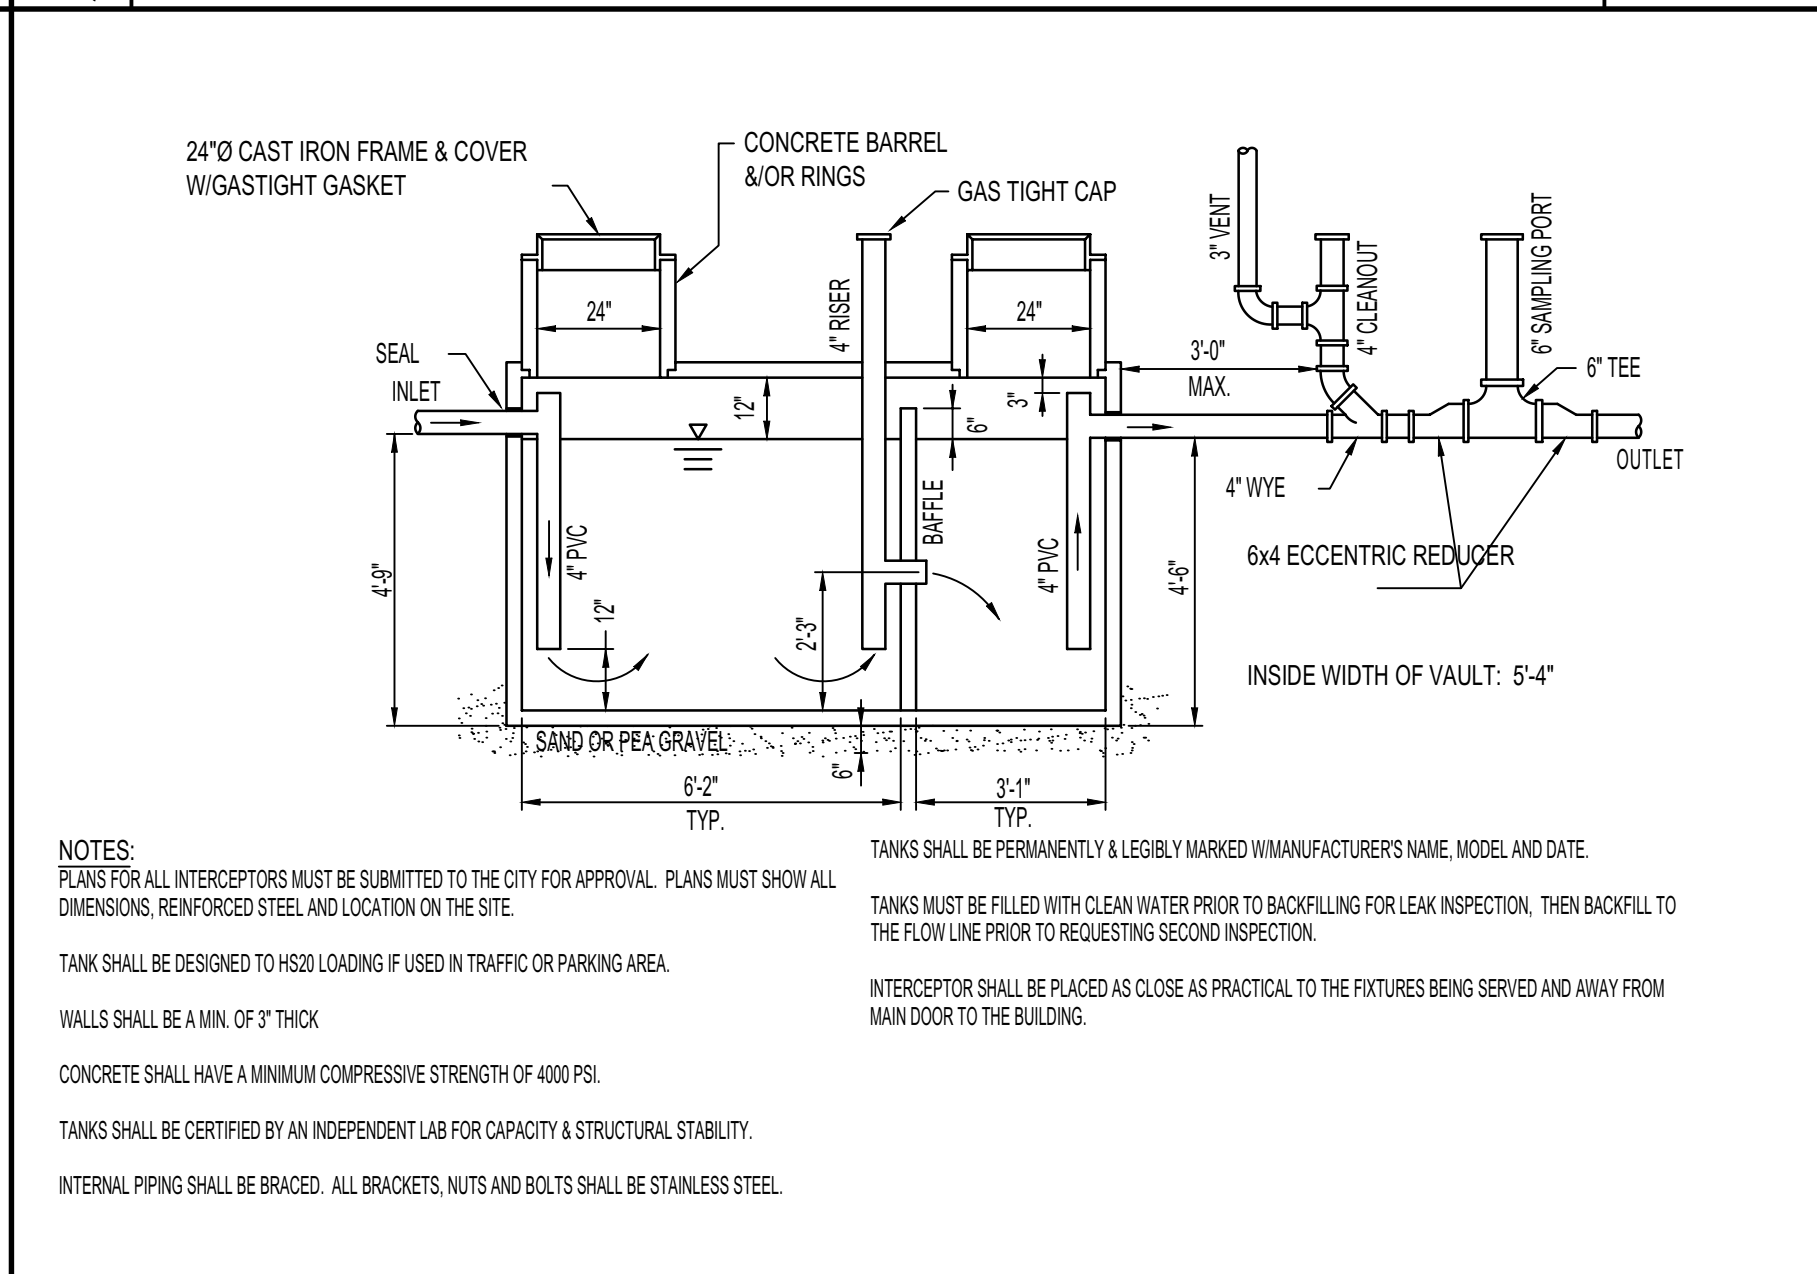

U GREASE INTERCEPTOR DETAIL NO SCALE

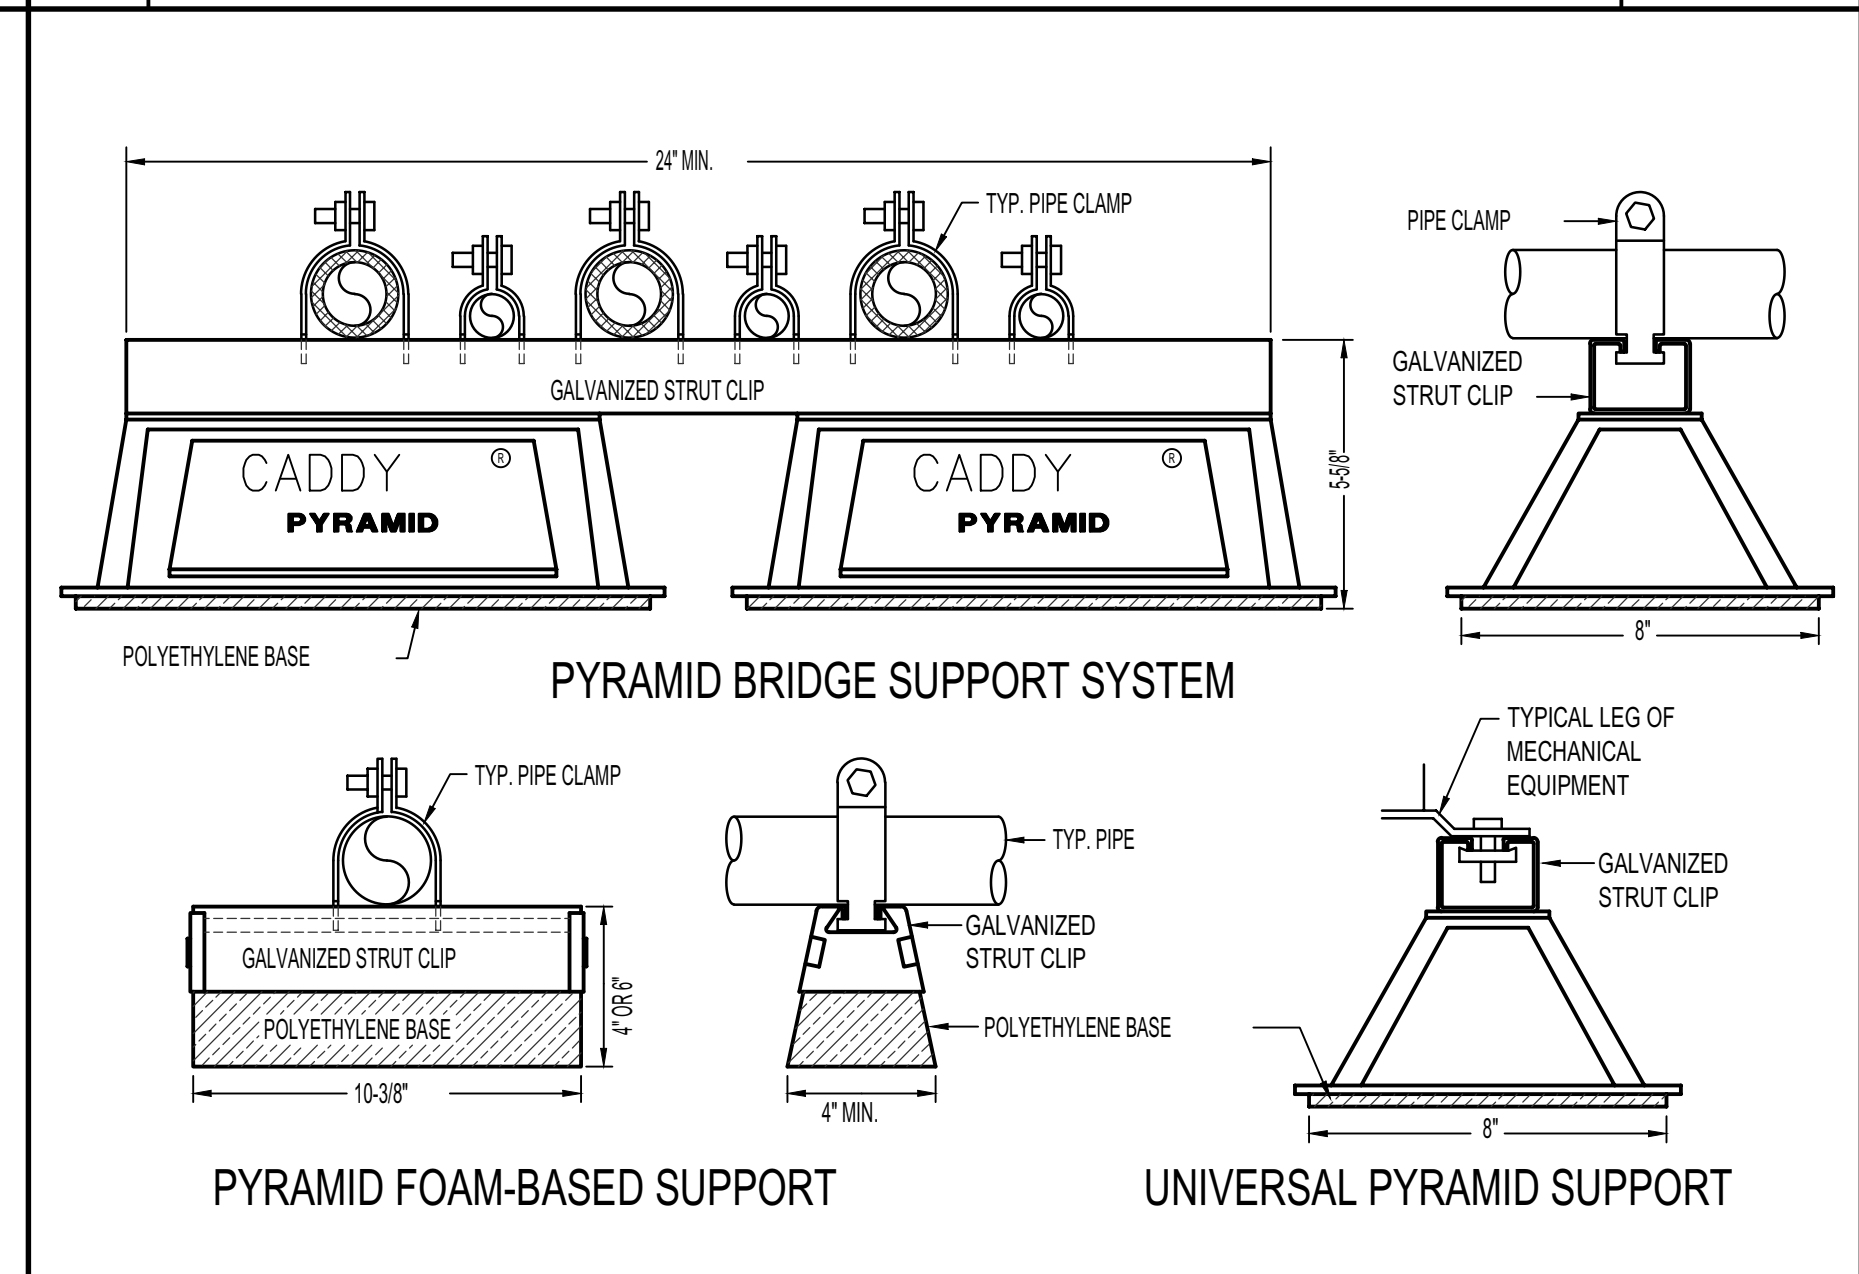

V PYRAMID TYPE SUPPORT DETAILS NO SCALE

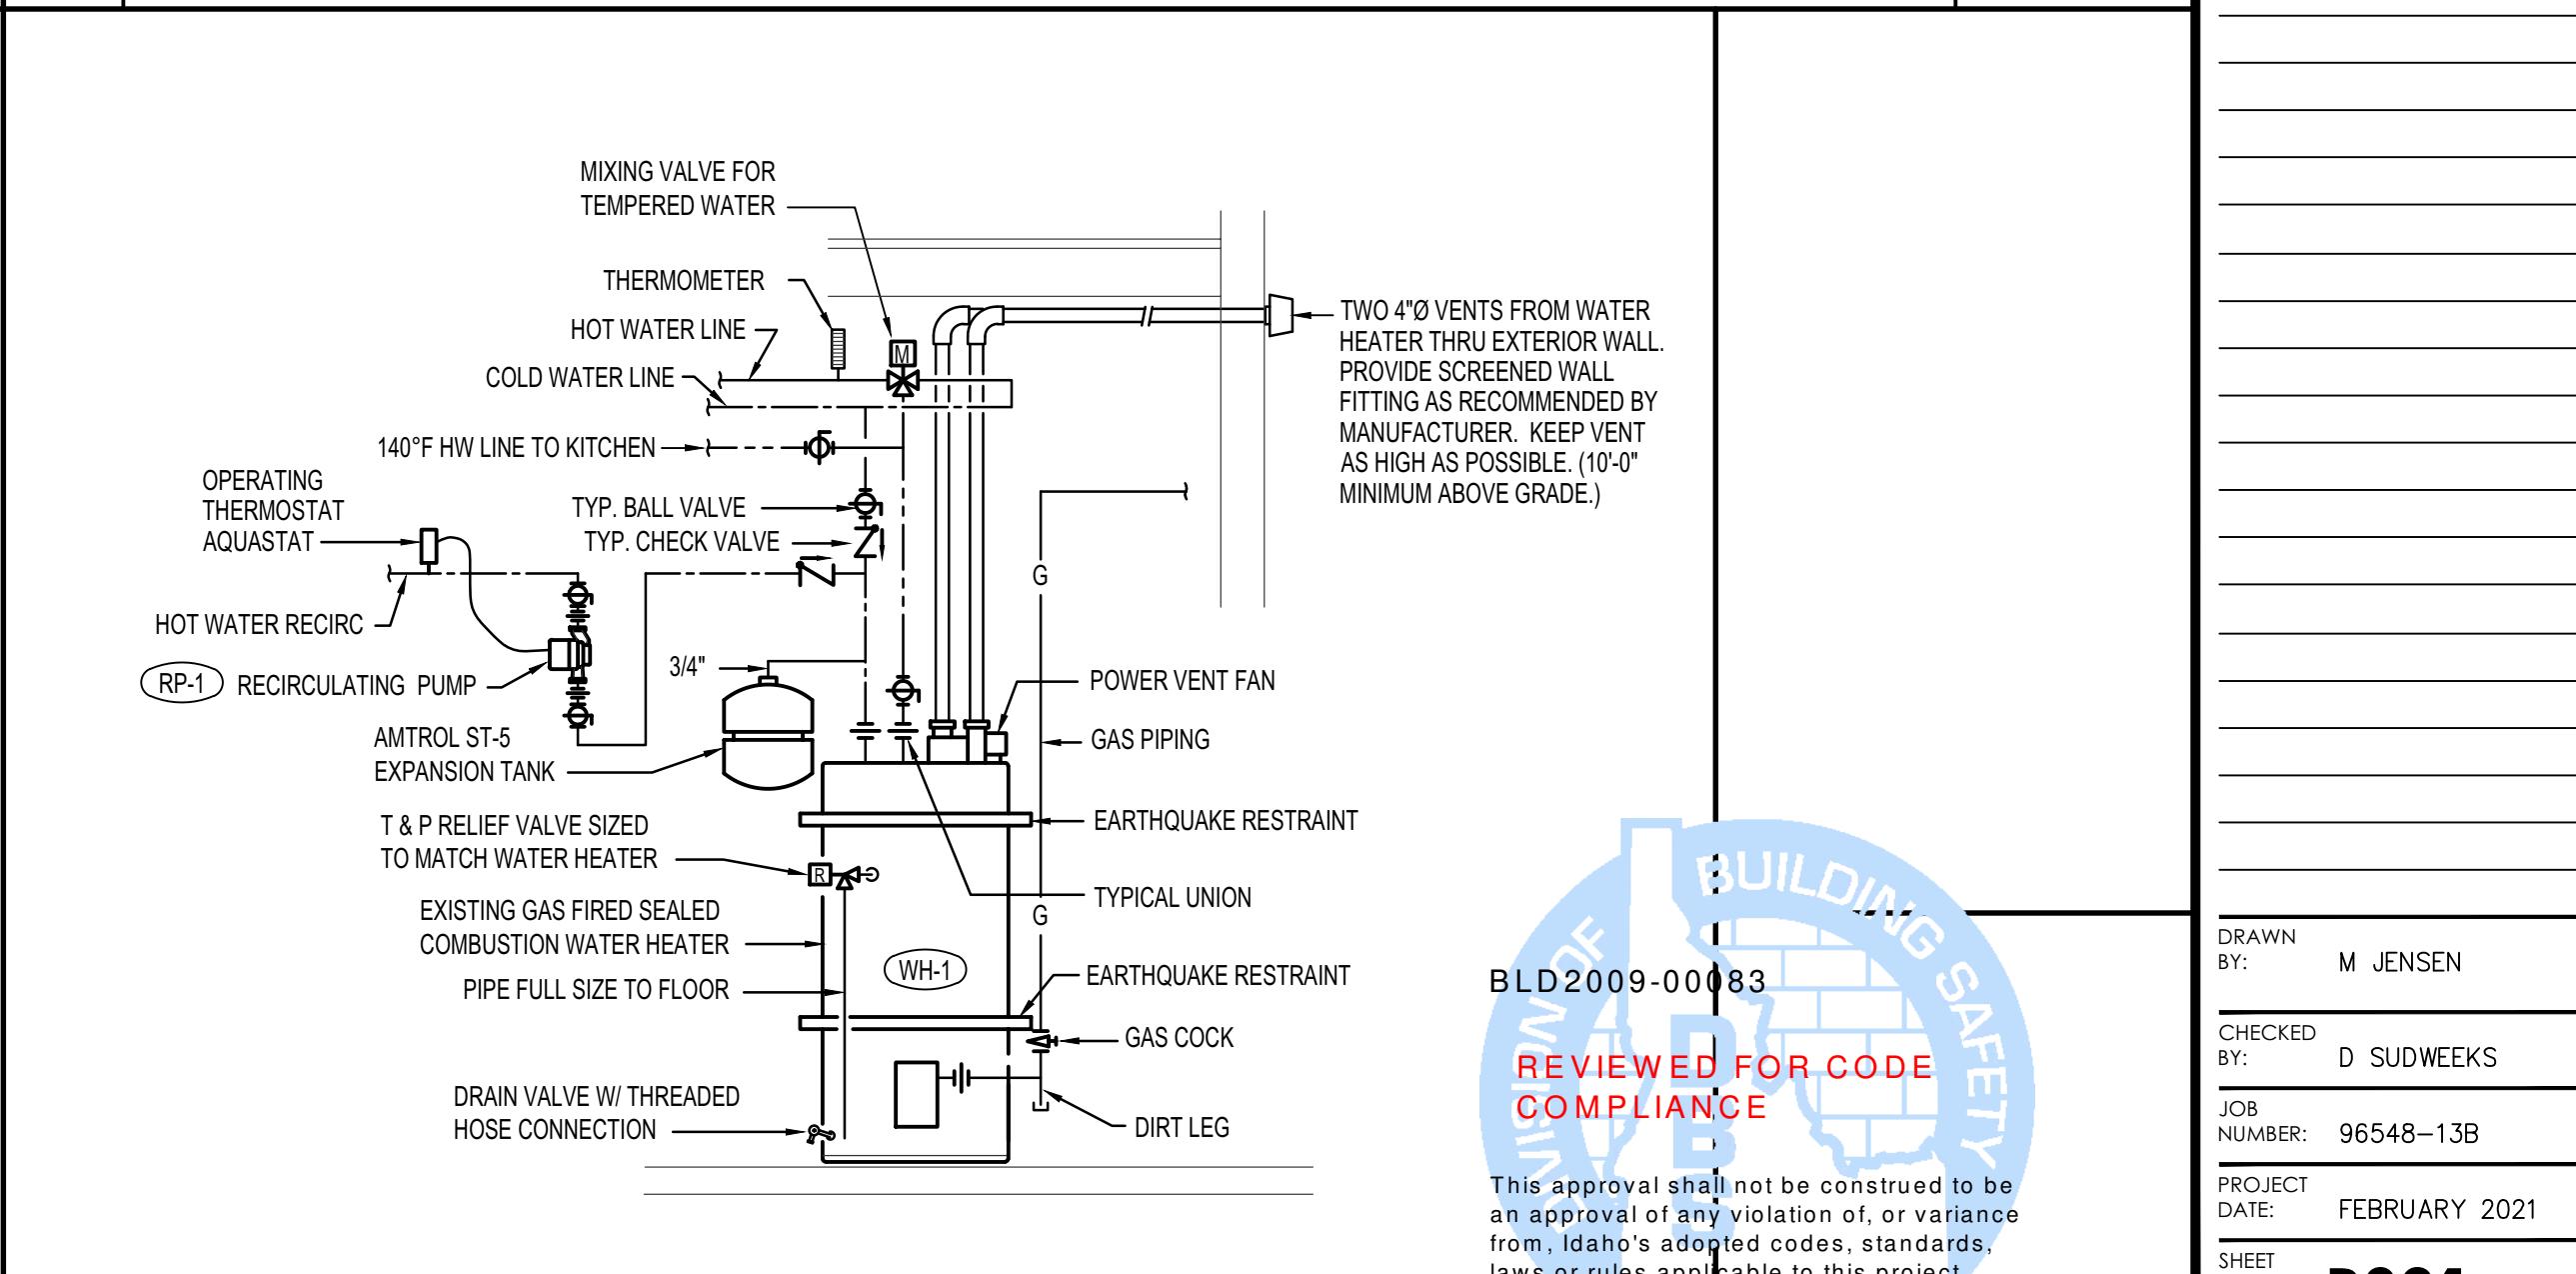

W GAS FIRED WATER HEATER PIPING DIAGRAM NO SCALE

BID SET
3-22-2021



Engineered Systems Associates
 1355 EAST CENTER
 POCATELLO, IDAHO 83201
 PHONE: (208) 233-0501
 FAX: (208) 233-0529
 EMAIL: esa@engsysat.com
 ESA JOB NUMBER: 18093

PROJECT:
DPW PROJECT NO. 19240
IDAHO STATE UNIVERSITY
ALUMNI & VISITOR CENTER
POCATELLO, IDAHO

MECHANICAL
DETAILS AND
DIAGRAMS

CONTRACTOR SHALL VERIFY ALL DIMENSIONS & CONDITIONS SHOWN OR IMPLIED.
 DRAWING SCALE APPLIES TO 3/4" x 4 1/2" SHEET (30" x 42")
 REVISION DATE