




360 west aspen avenue
salt lake city, utah 84101
801 532 4422

UNLESS A PROFESSIONAL SEAL WITH SIGNATURE AND DATE IS AFFIXED, THIS DOCUMENT IS PRELIMINARY AND IS NOT INTENDED FOR CONSTRUCTION, RECORDING PURPOSES, OR IMPLEMENTATION.

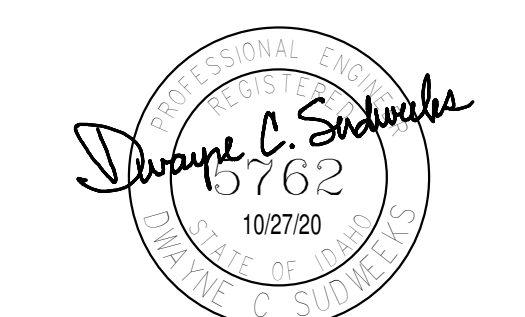

Engineered Systems Associates
ESA JOB NUMBER 20048

THE DESIGNS SHOWN AND DESCRIBED HEREIN INCLUDING ALL TECHNICAL DRAWINGS, GRAPHIC REPRESENTATIONS & MODELS THEREOF, ARE PROPRIETARY & CAN NOT BE COPIED, DUPLICATED, OR COMMERCIALY EXPLOITED IN WHOLE OR IN PART WITHOUT THE SOLE AND EXPRESS WRITTEN PERMISSION FROM METHOD STUDIO INC.

project:
BYUI Engineering Technology Center (ETC)

project#: 20.0220
byuidaho project#: 12005
date: oct. 27, 2020


revisions:

title:
PLUMBING DETAILS


sheet:

P301


100% construction documents

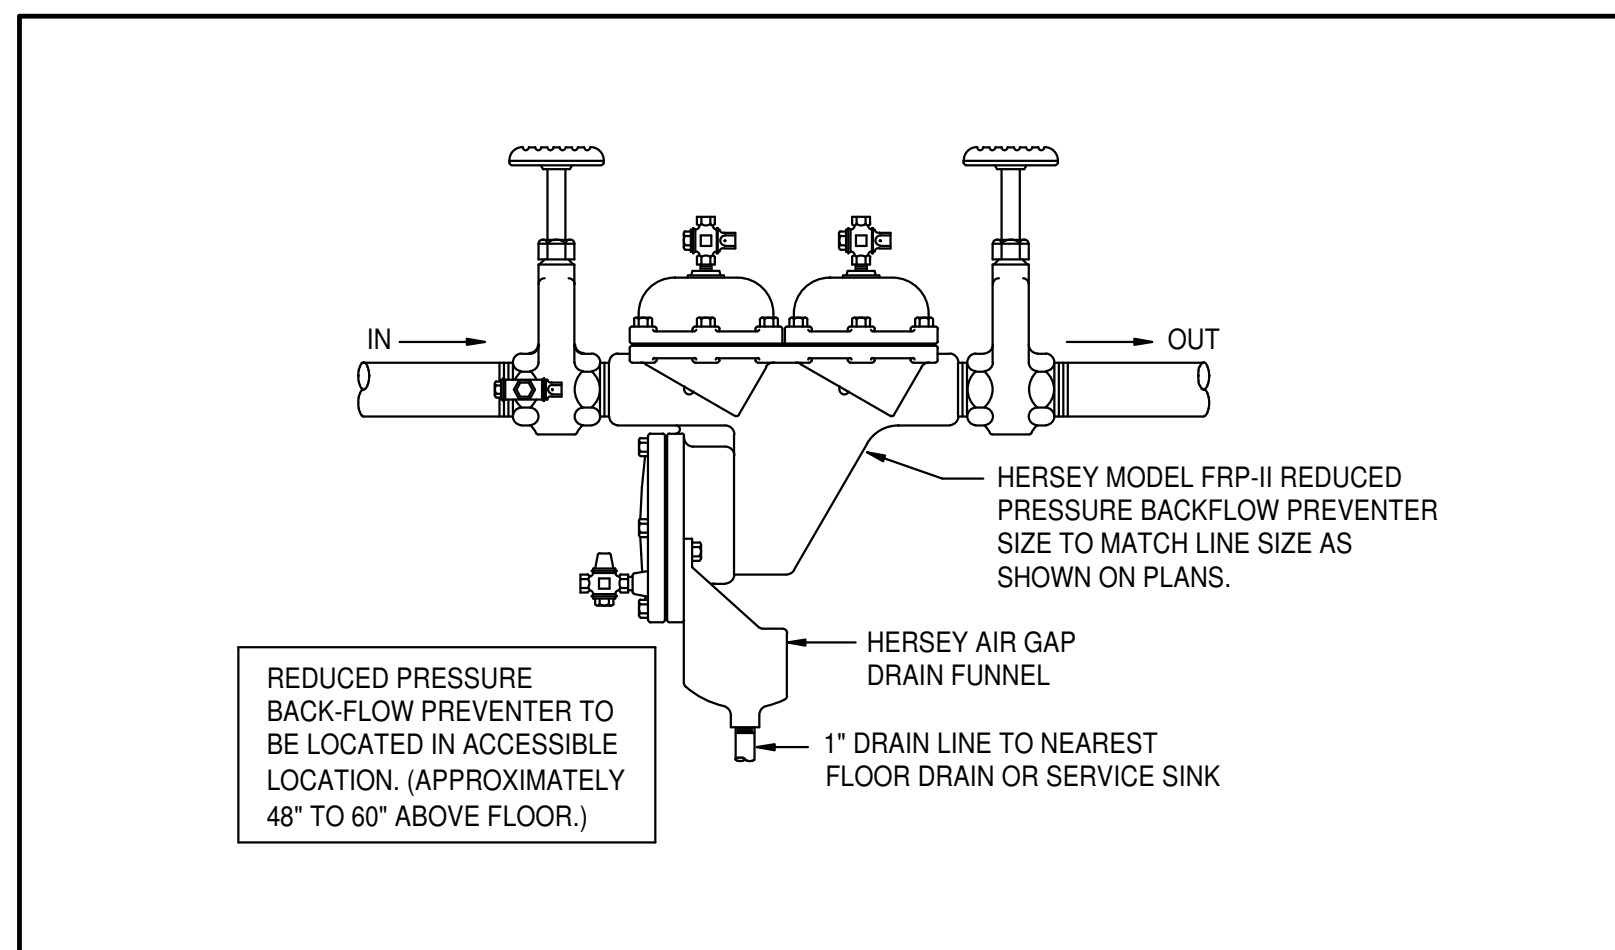


A BACK-FLOW PREVENTER DETAIL NO SCALE

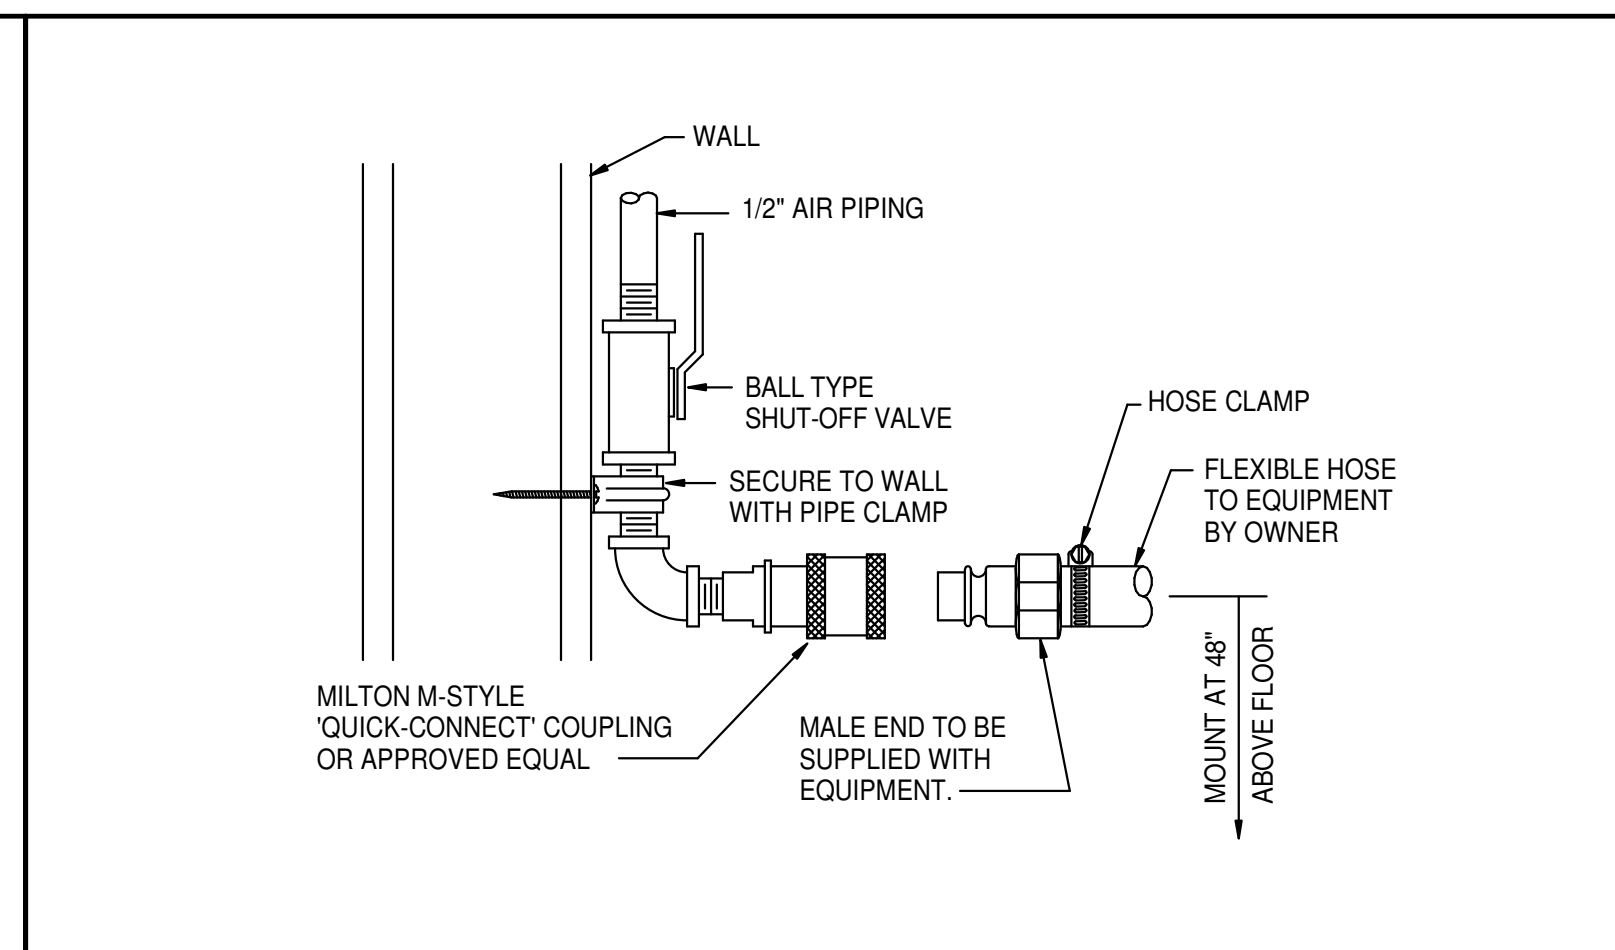


B COMPRESSED AIR OUTLET DETAIL NO SCALE

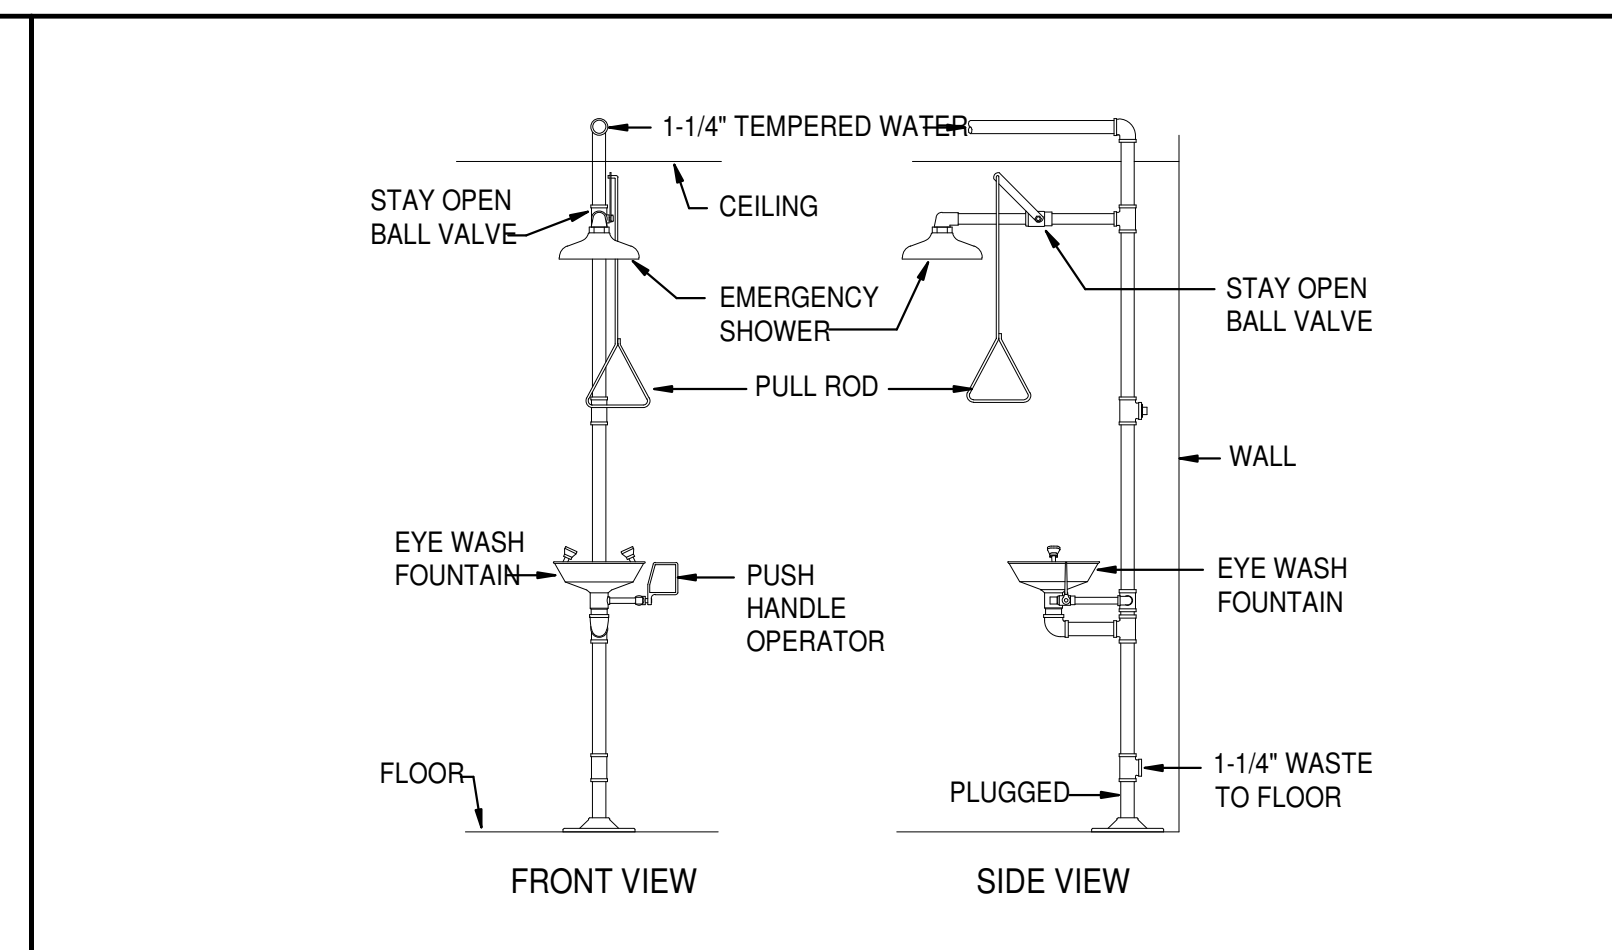


C EMERGENCY SHOWER DETAIL NO SCALE

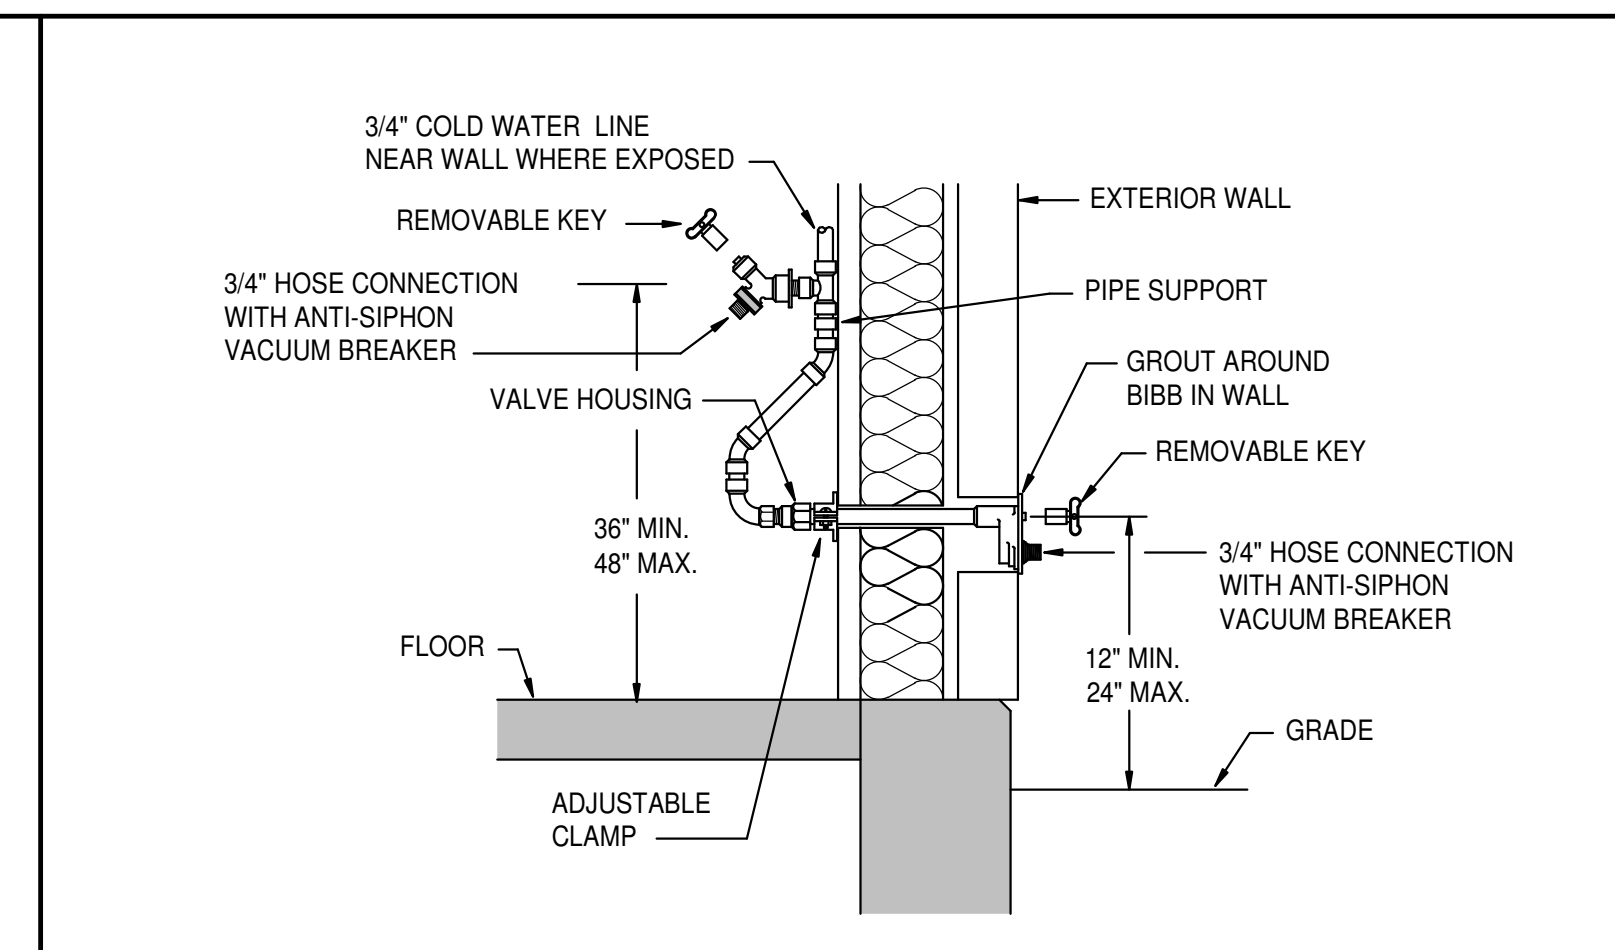


D HOSE BIBB INSTALLATION DETAIL NO SCALE

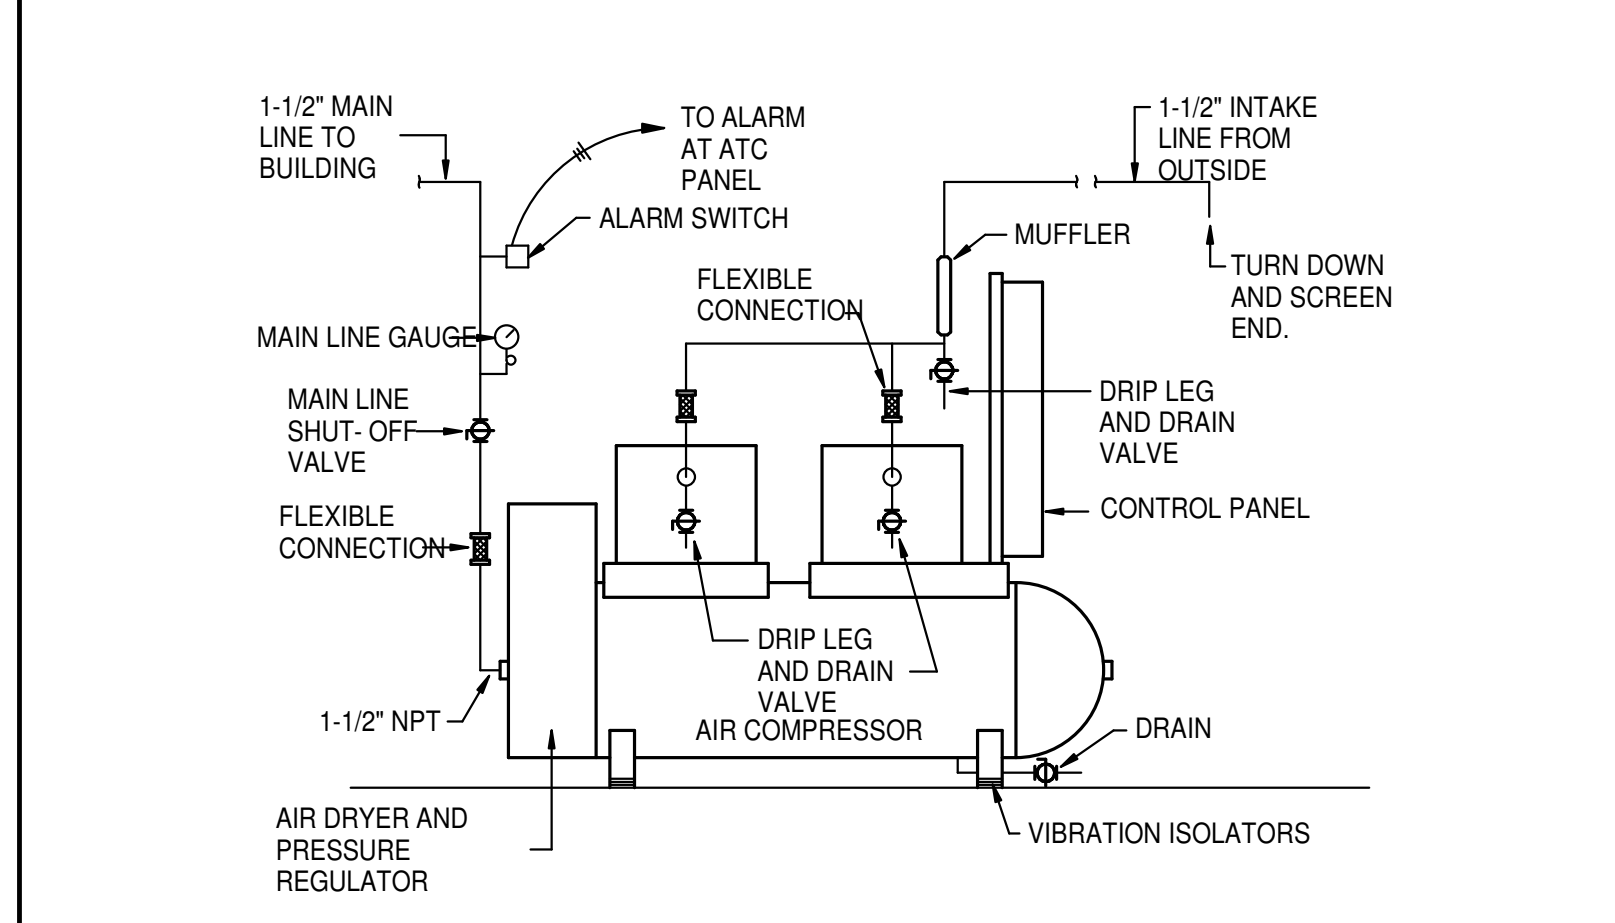


E AIR COMPRESSOR PIPING DIAGRAM NO SCALE

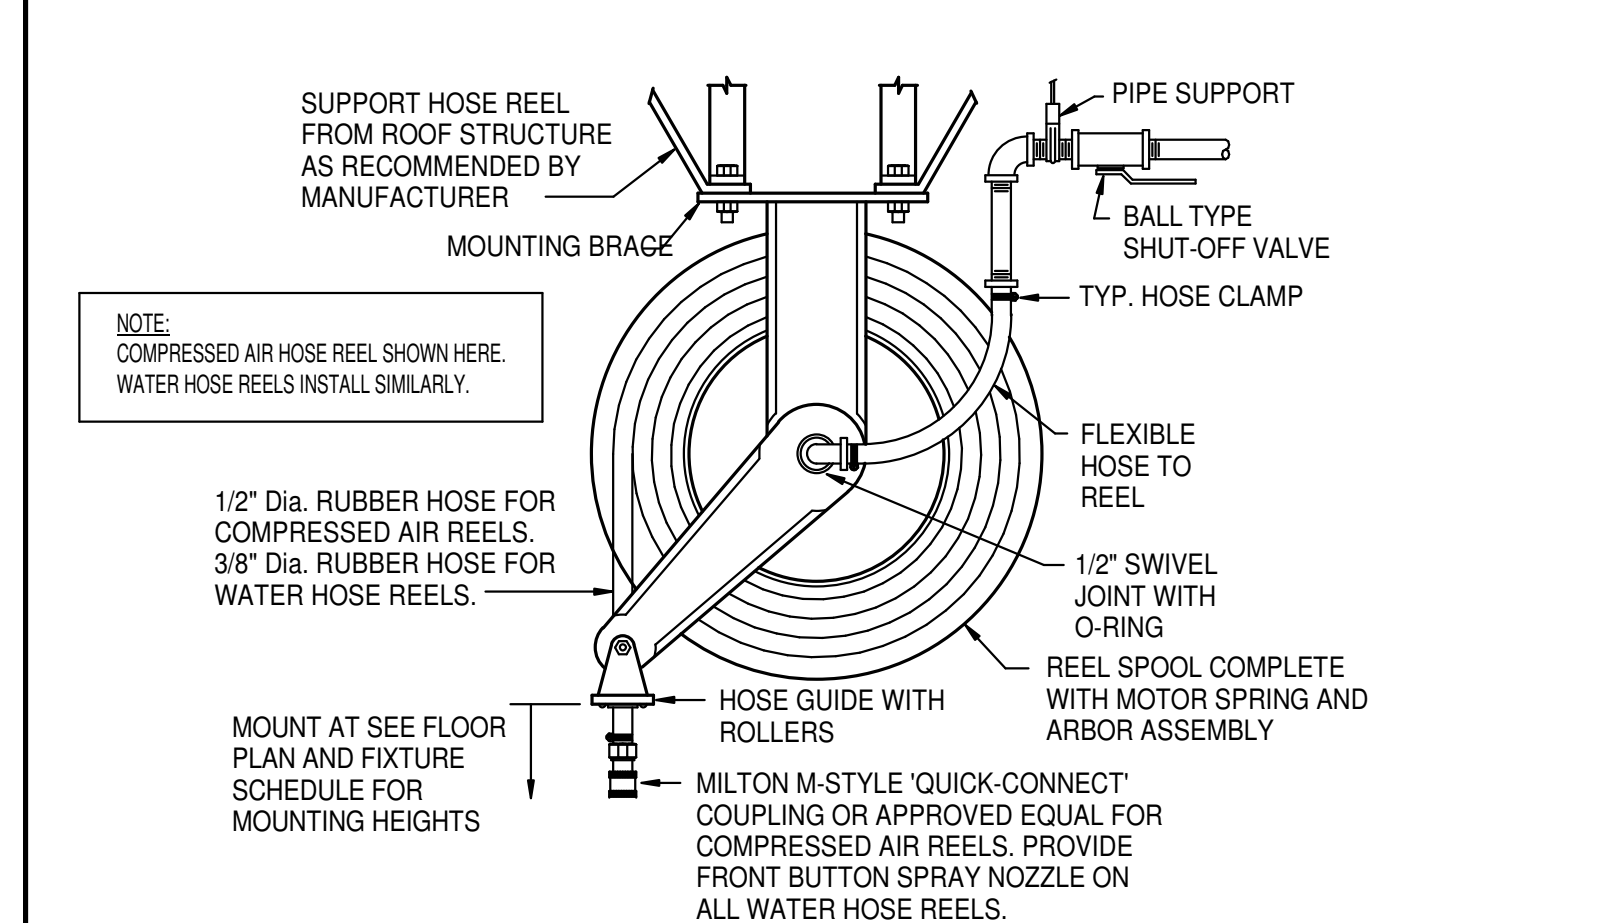


F COMPRESSED AIR HOSE REEL DETAIL NO SCALE

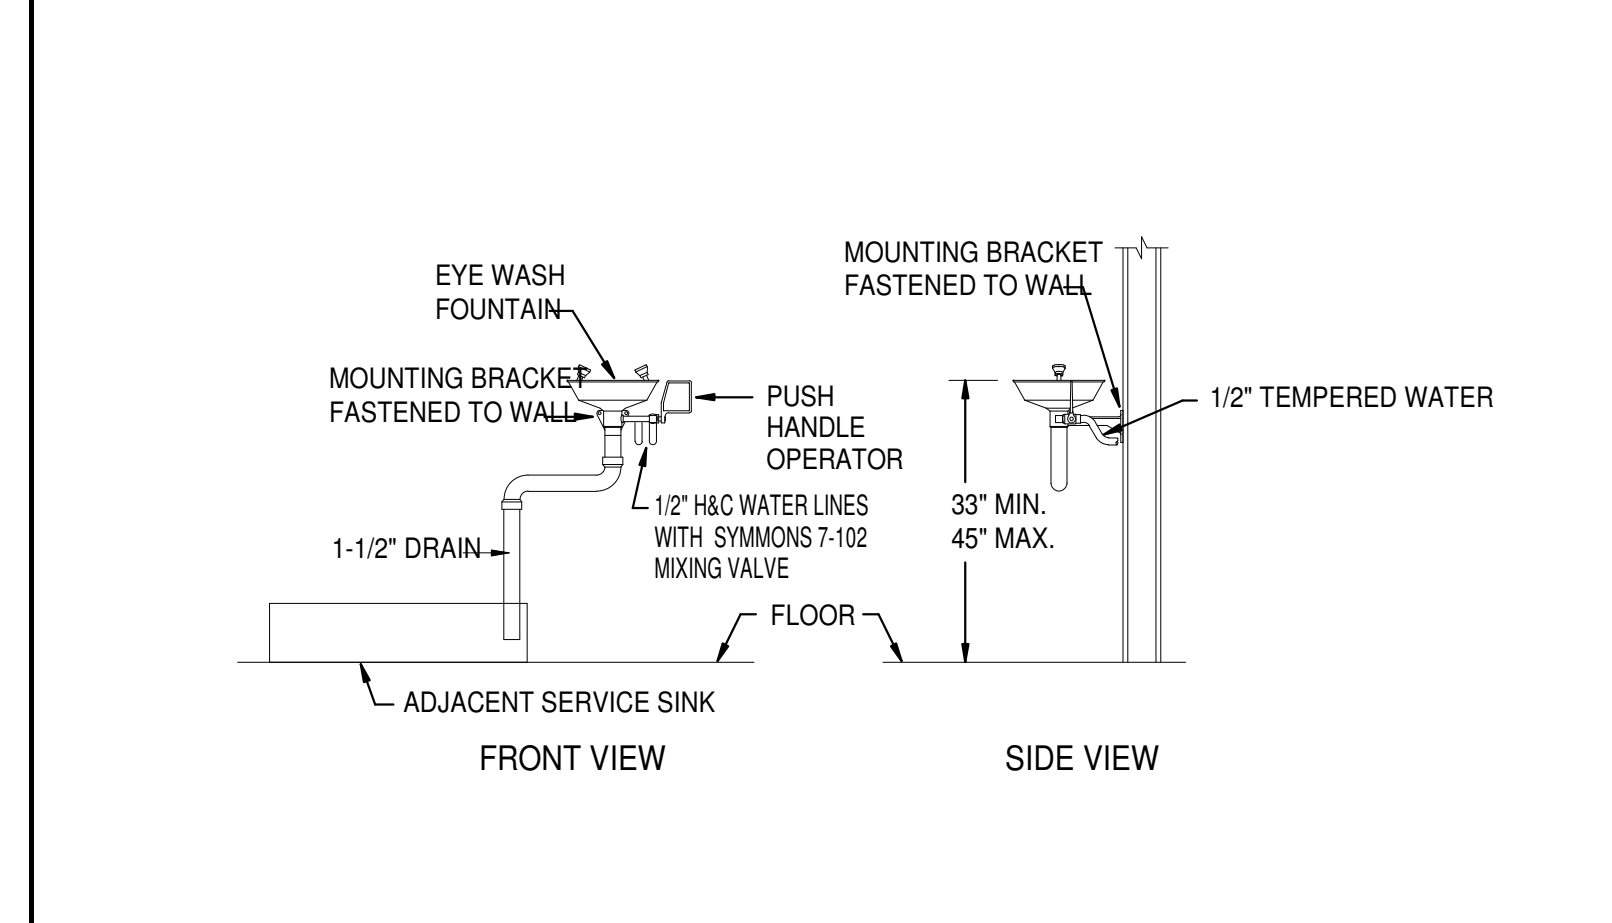


G EMERGENCY EYEWASH DETAIL NO SCALE

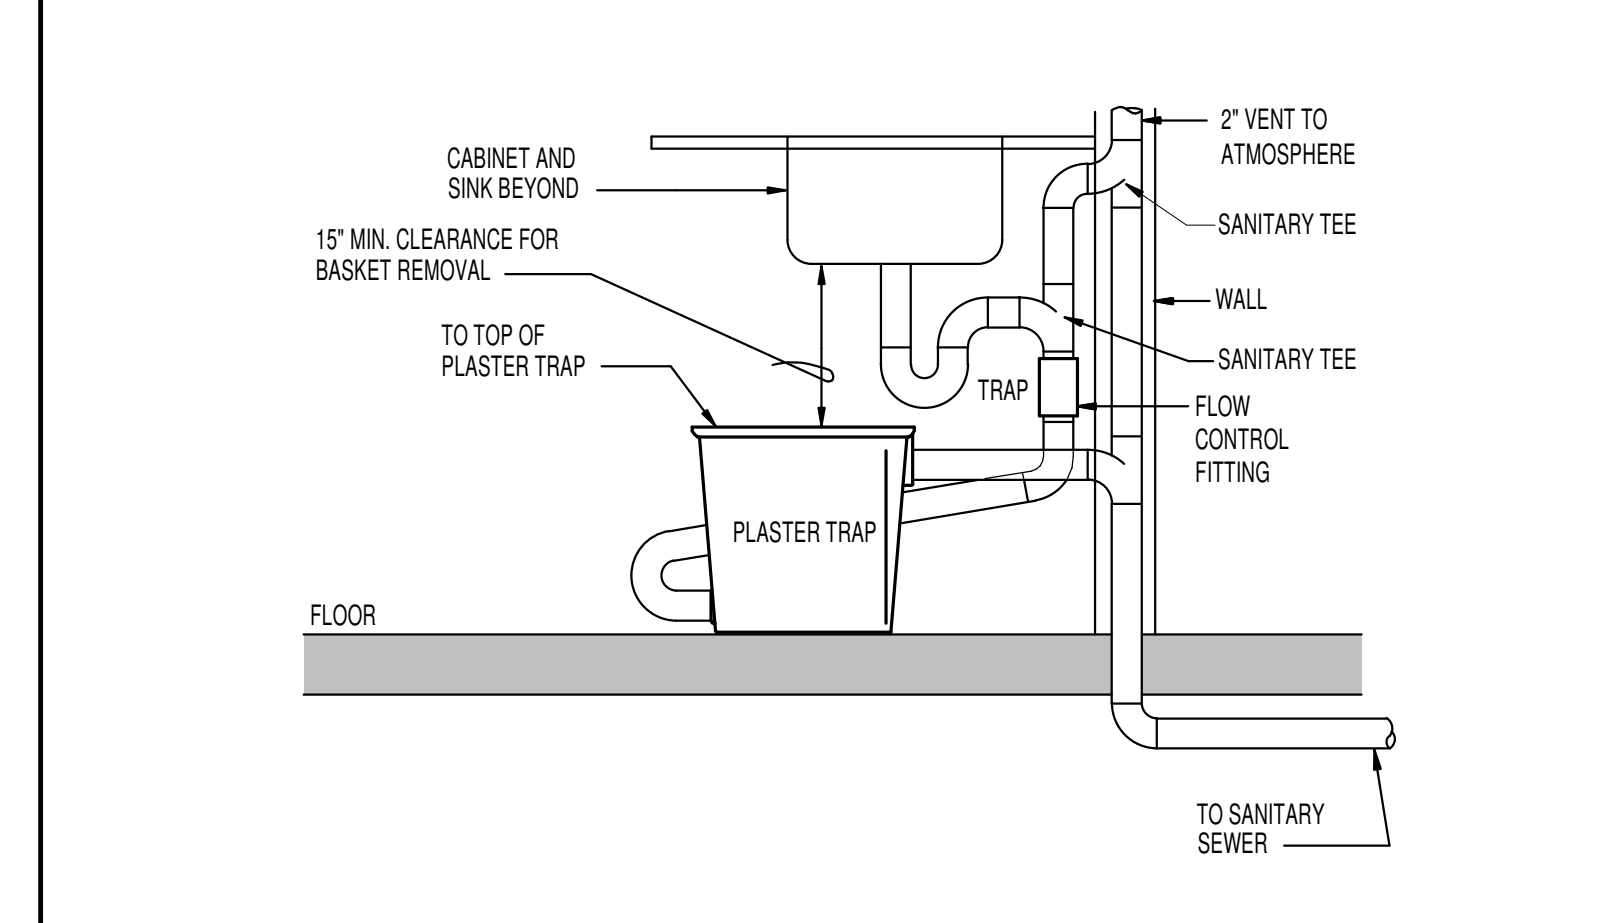


H PLASTER TRAP DETAIL NO SCALE

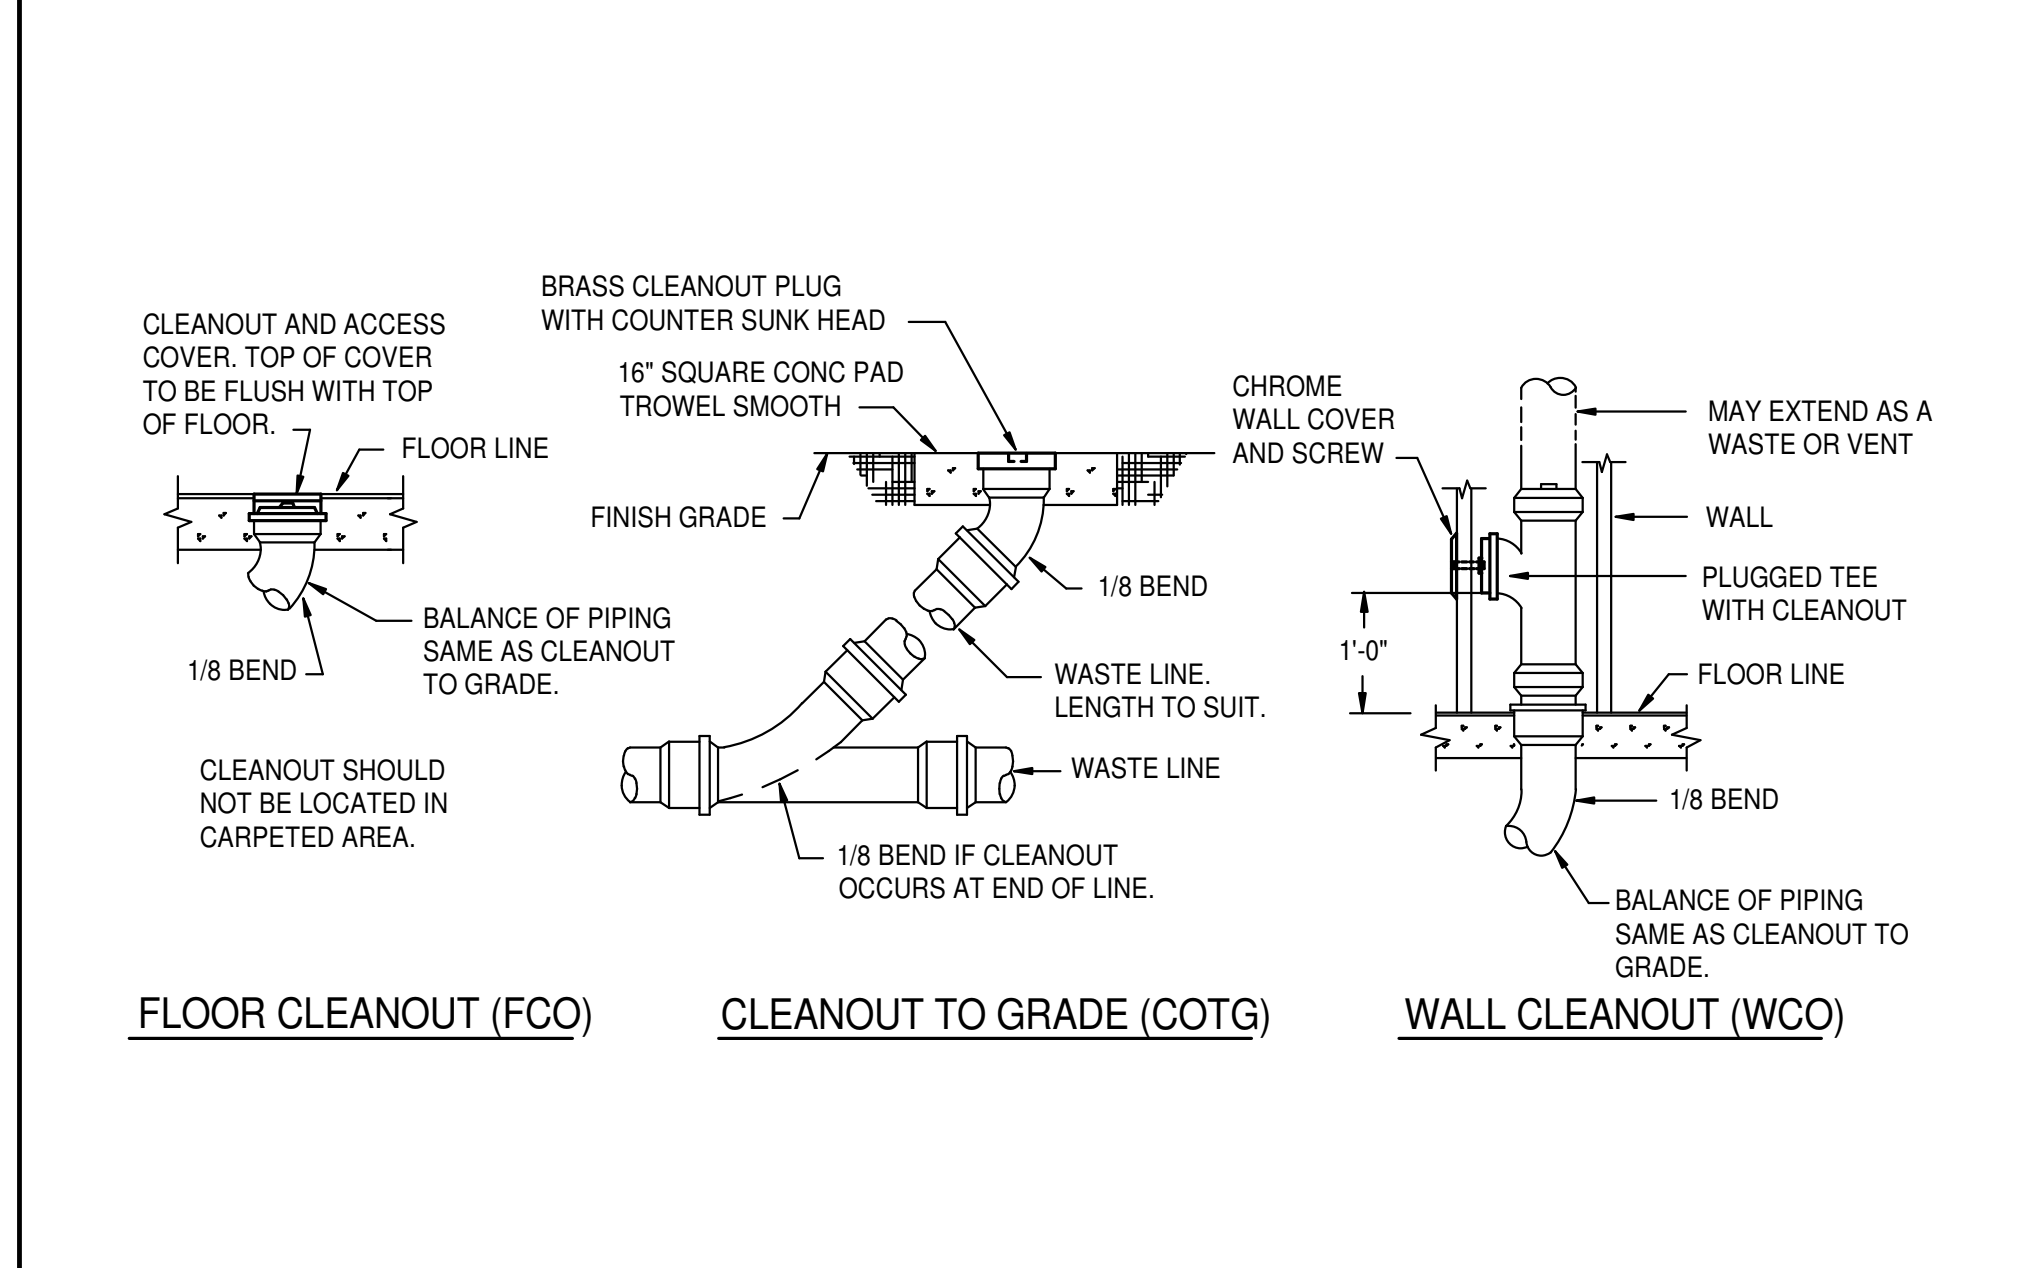


J CLEAN OUT DETAIL NO SCALE

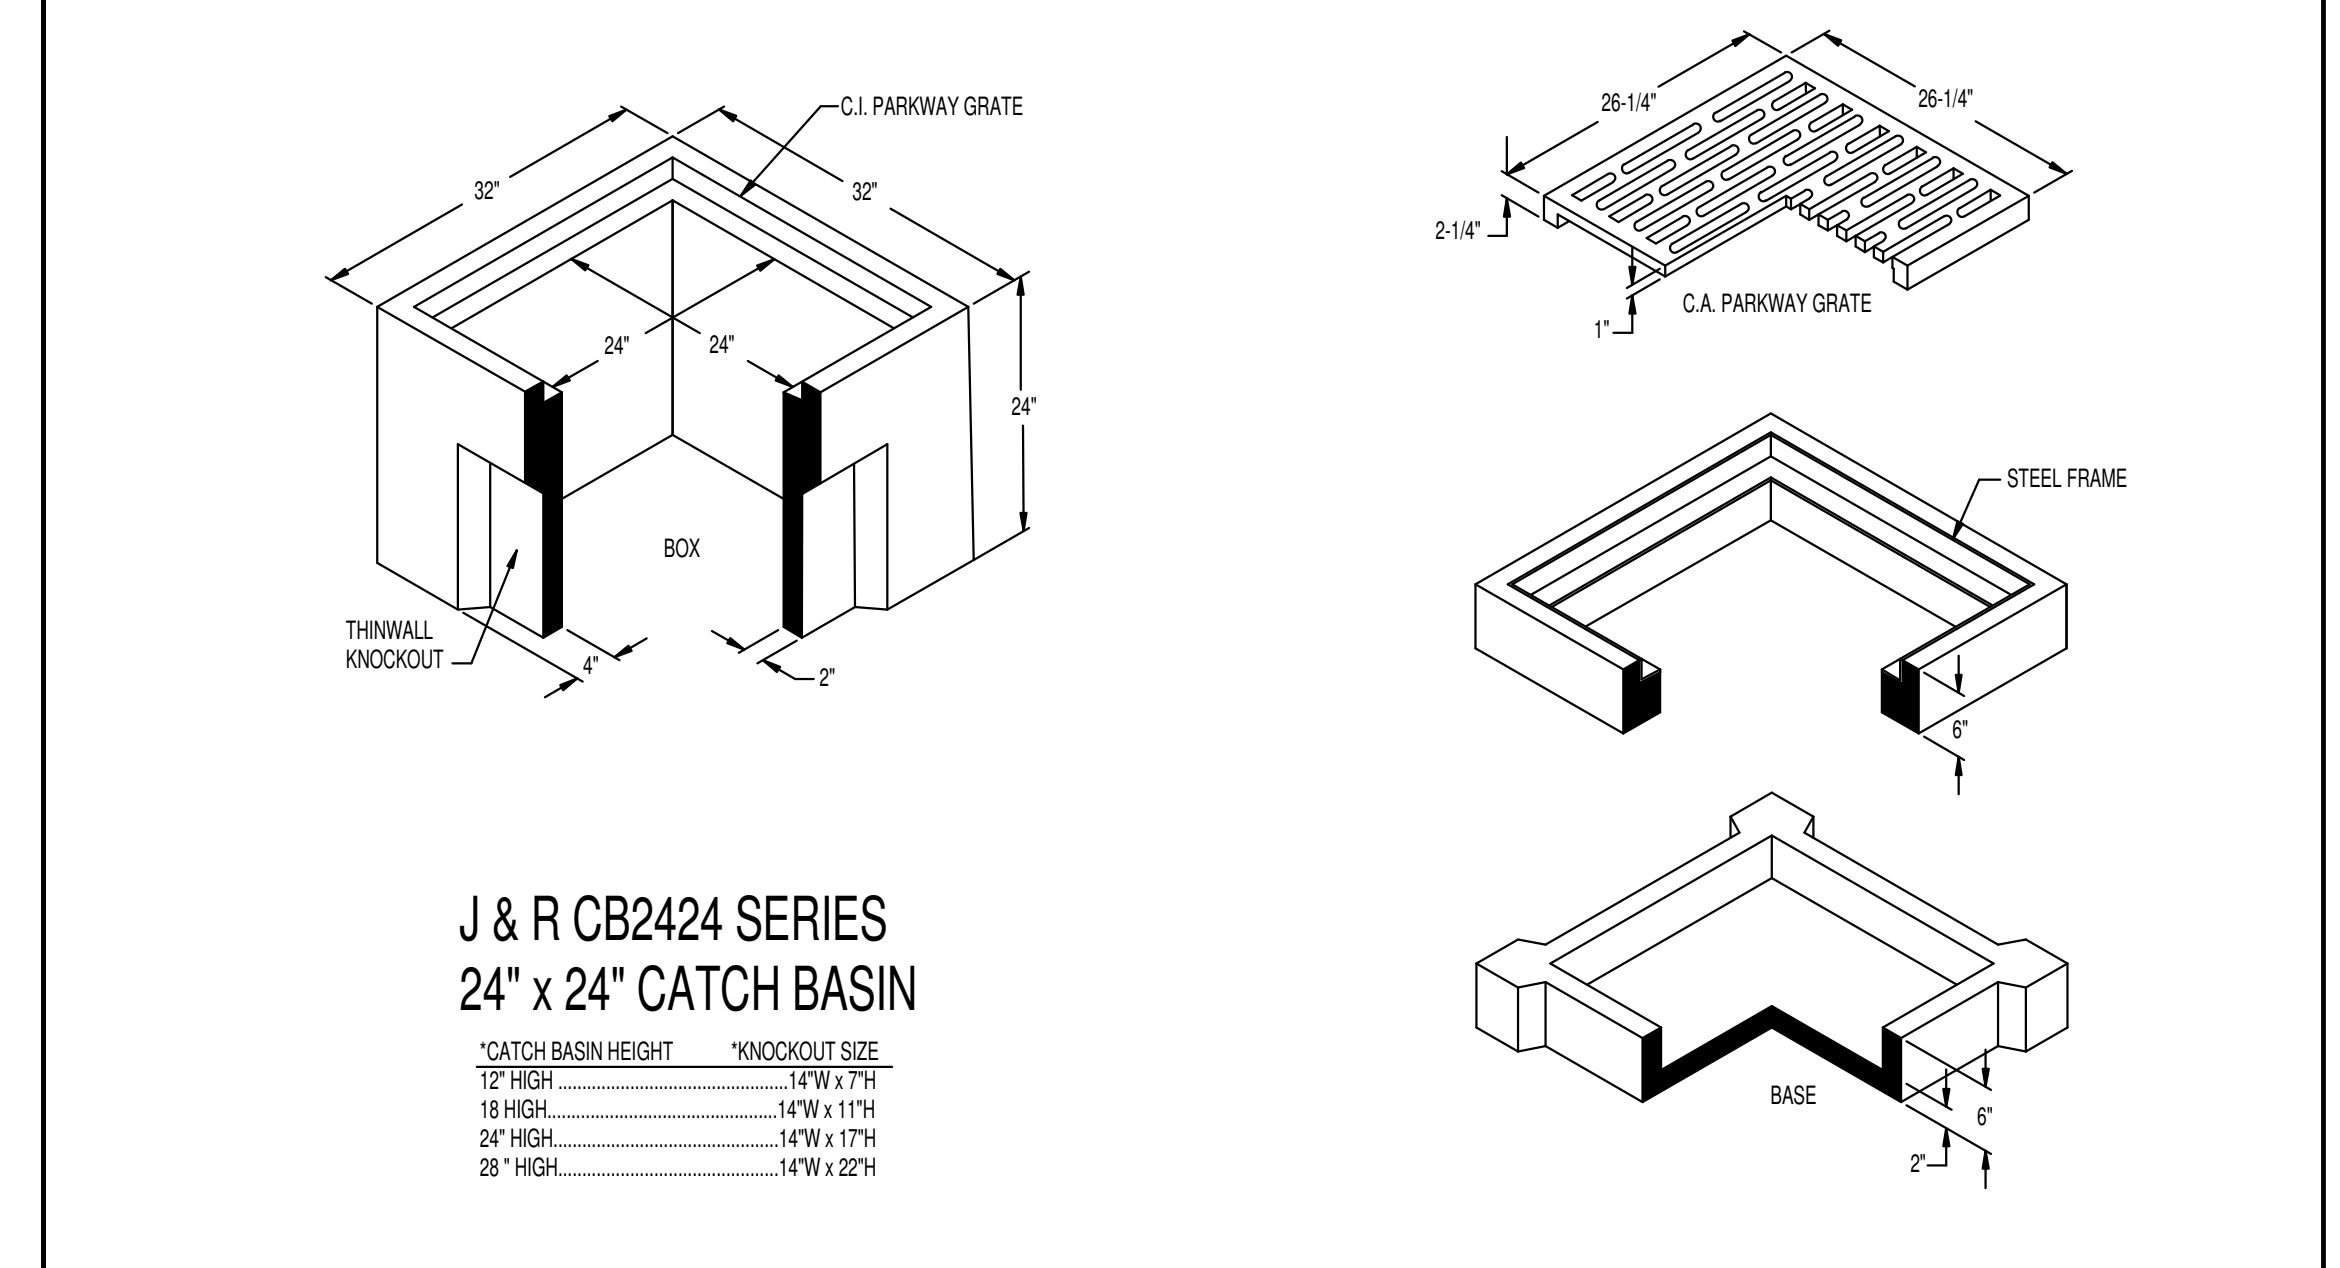


K CATCH BASIN CONSTRUCTION DETAIL NO SCALE

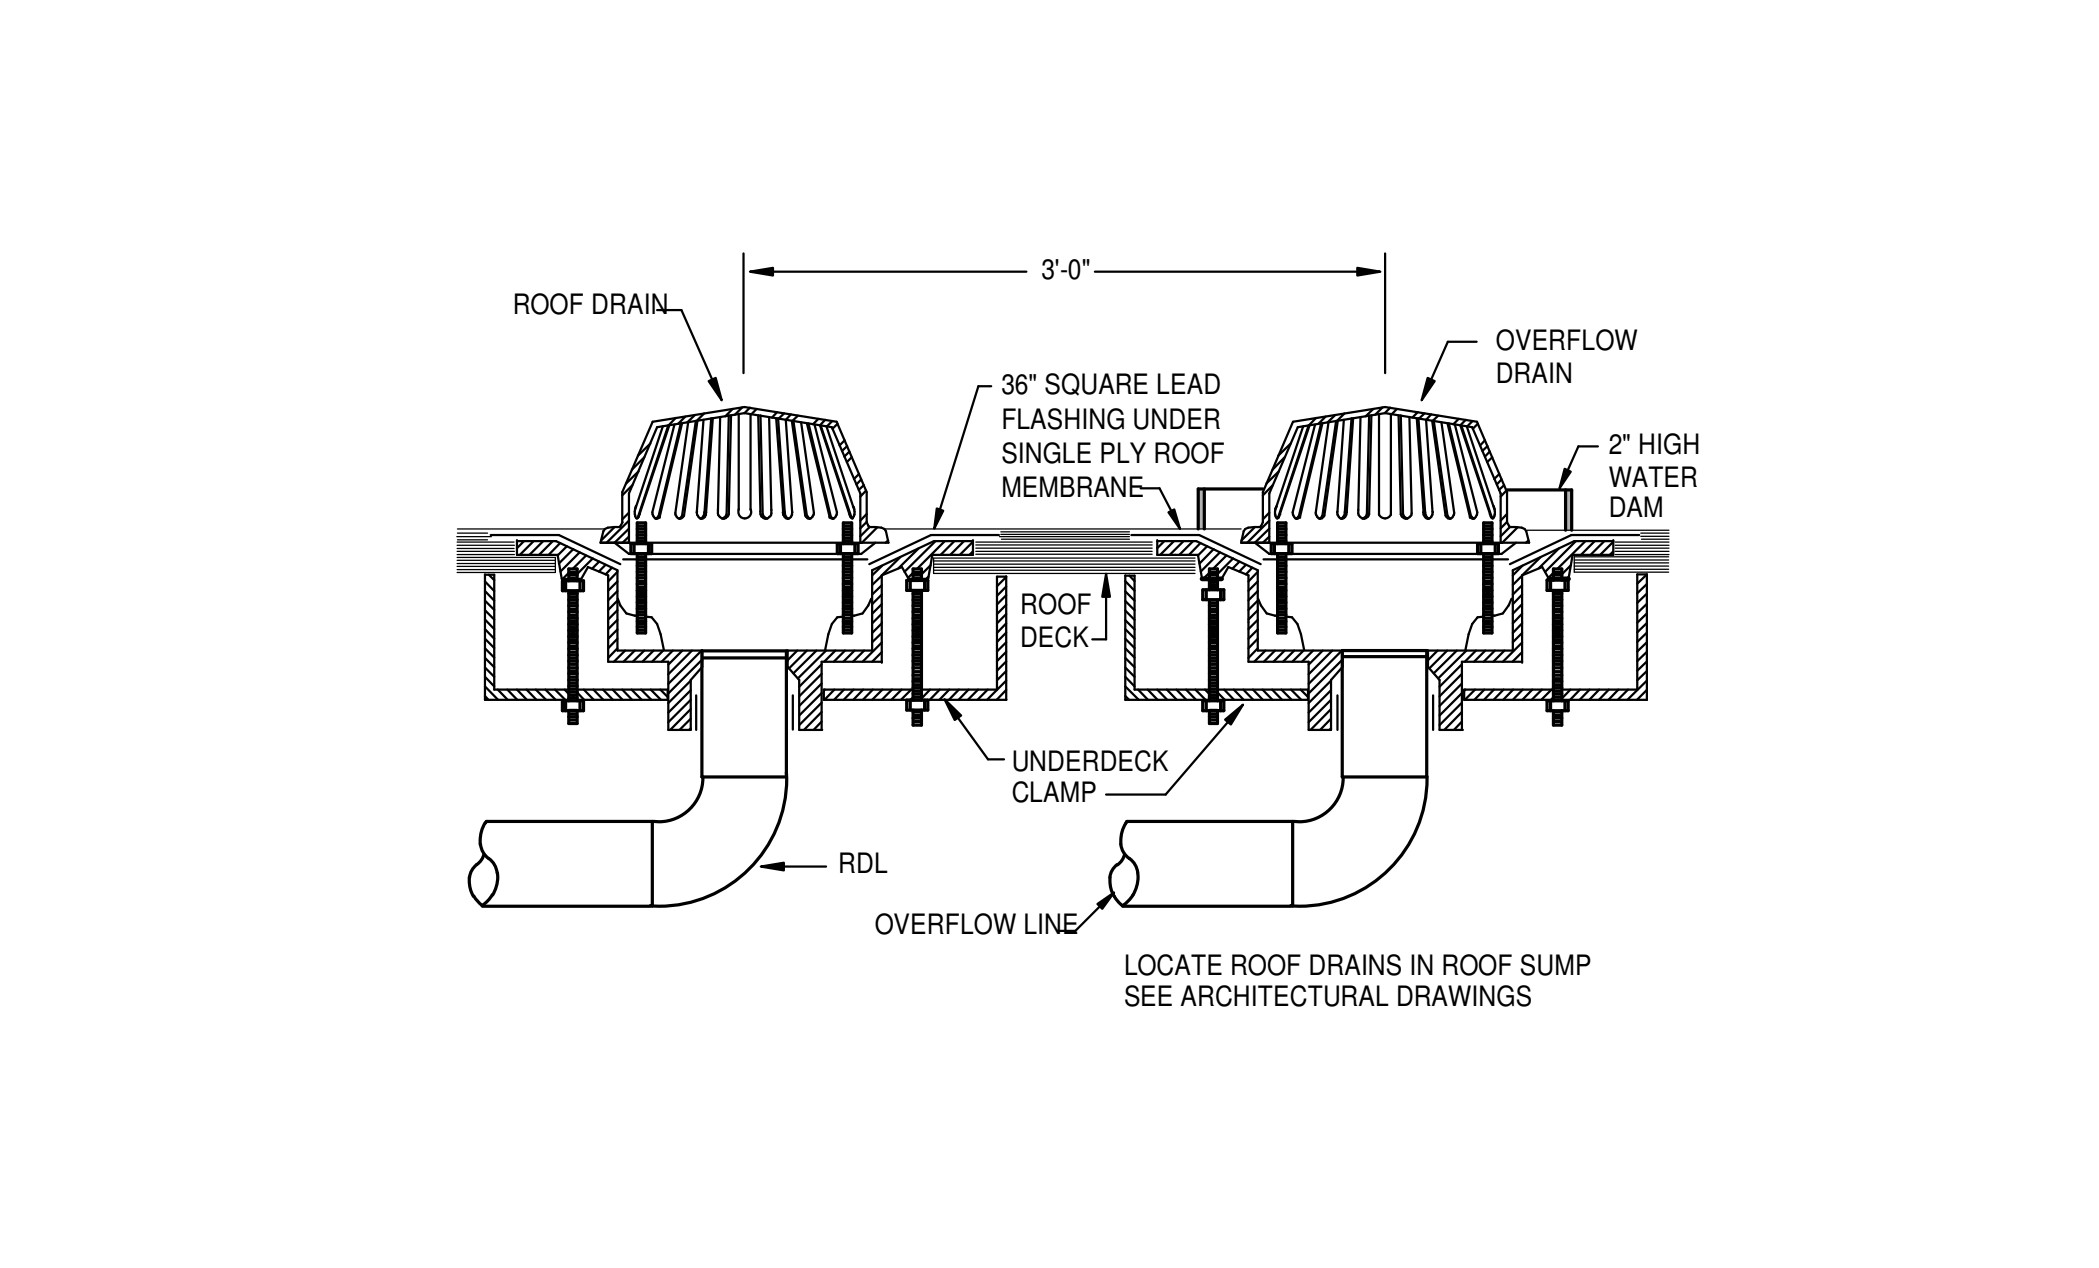


L ROOF DRAIN DETAIL NO SCALE

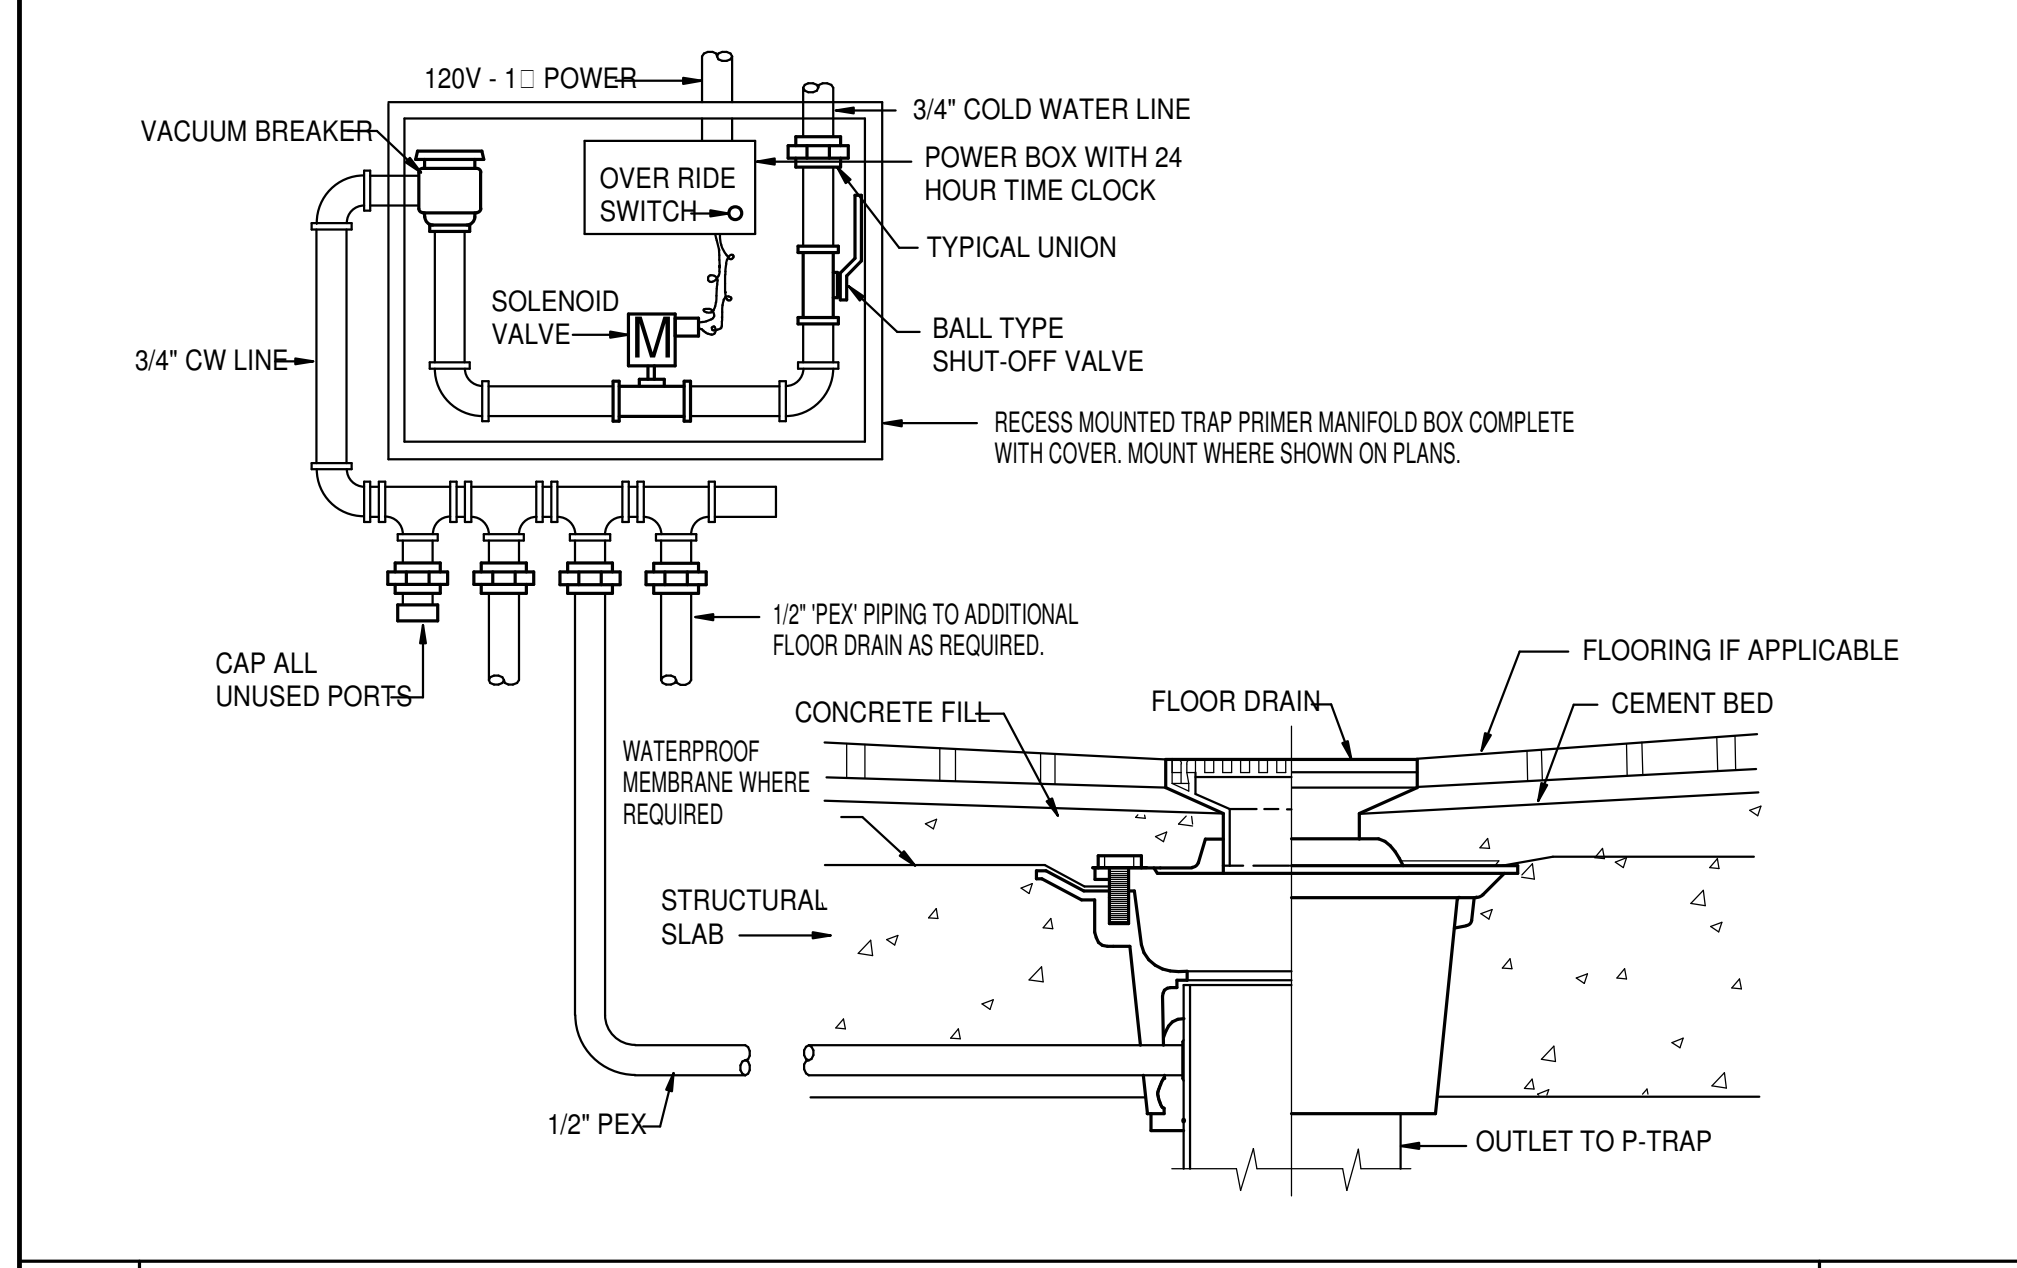

M MULTI-DRAIN TRAP PRIMER PIPING DIAGRAM NO SCALE

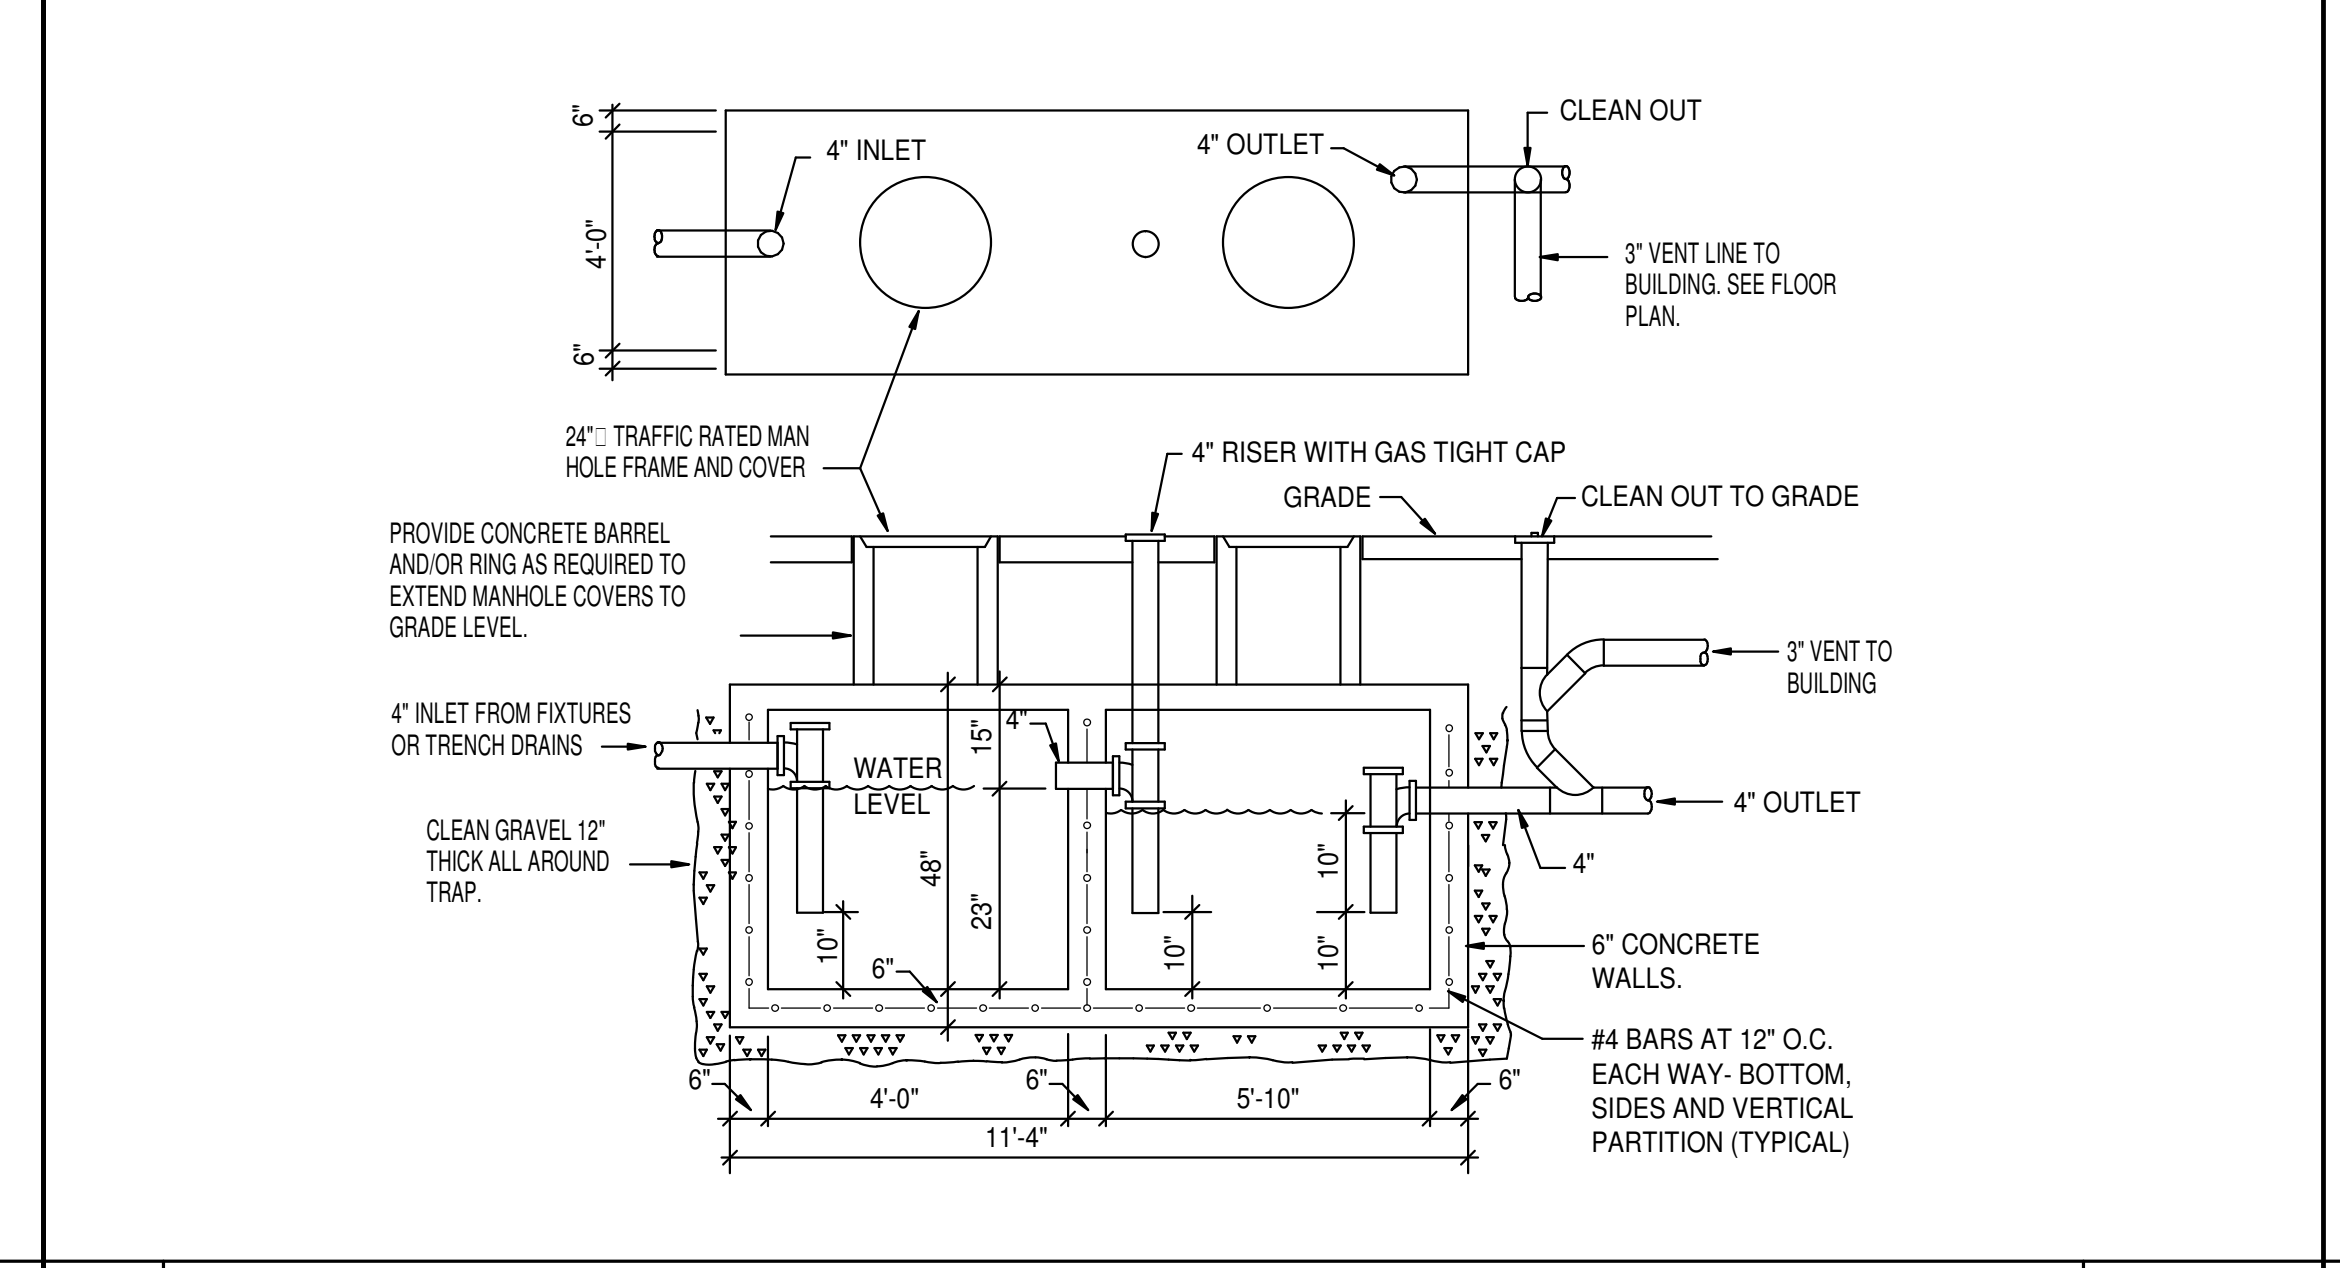

N SOLIDS OR GREASE INTERCEPTOR INSTALLATION DETAIL NO SCALE

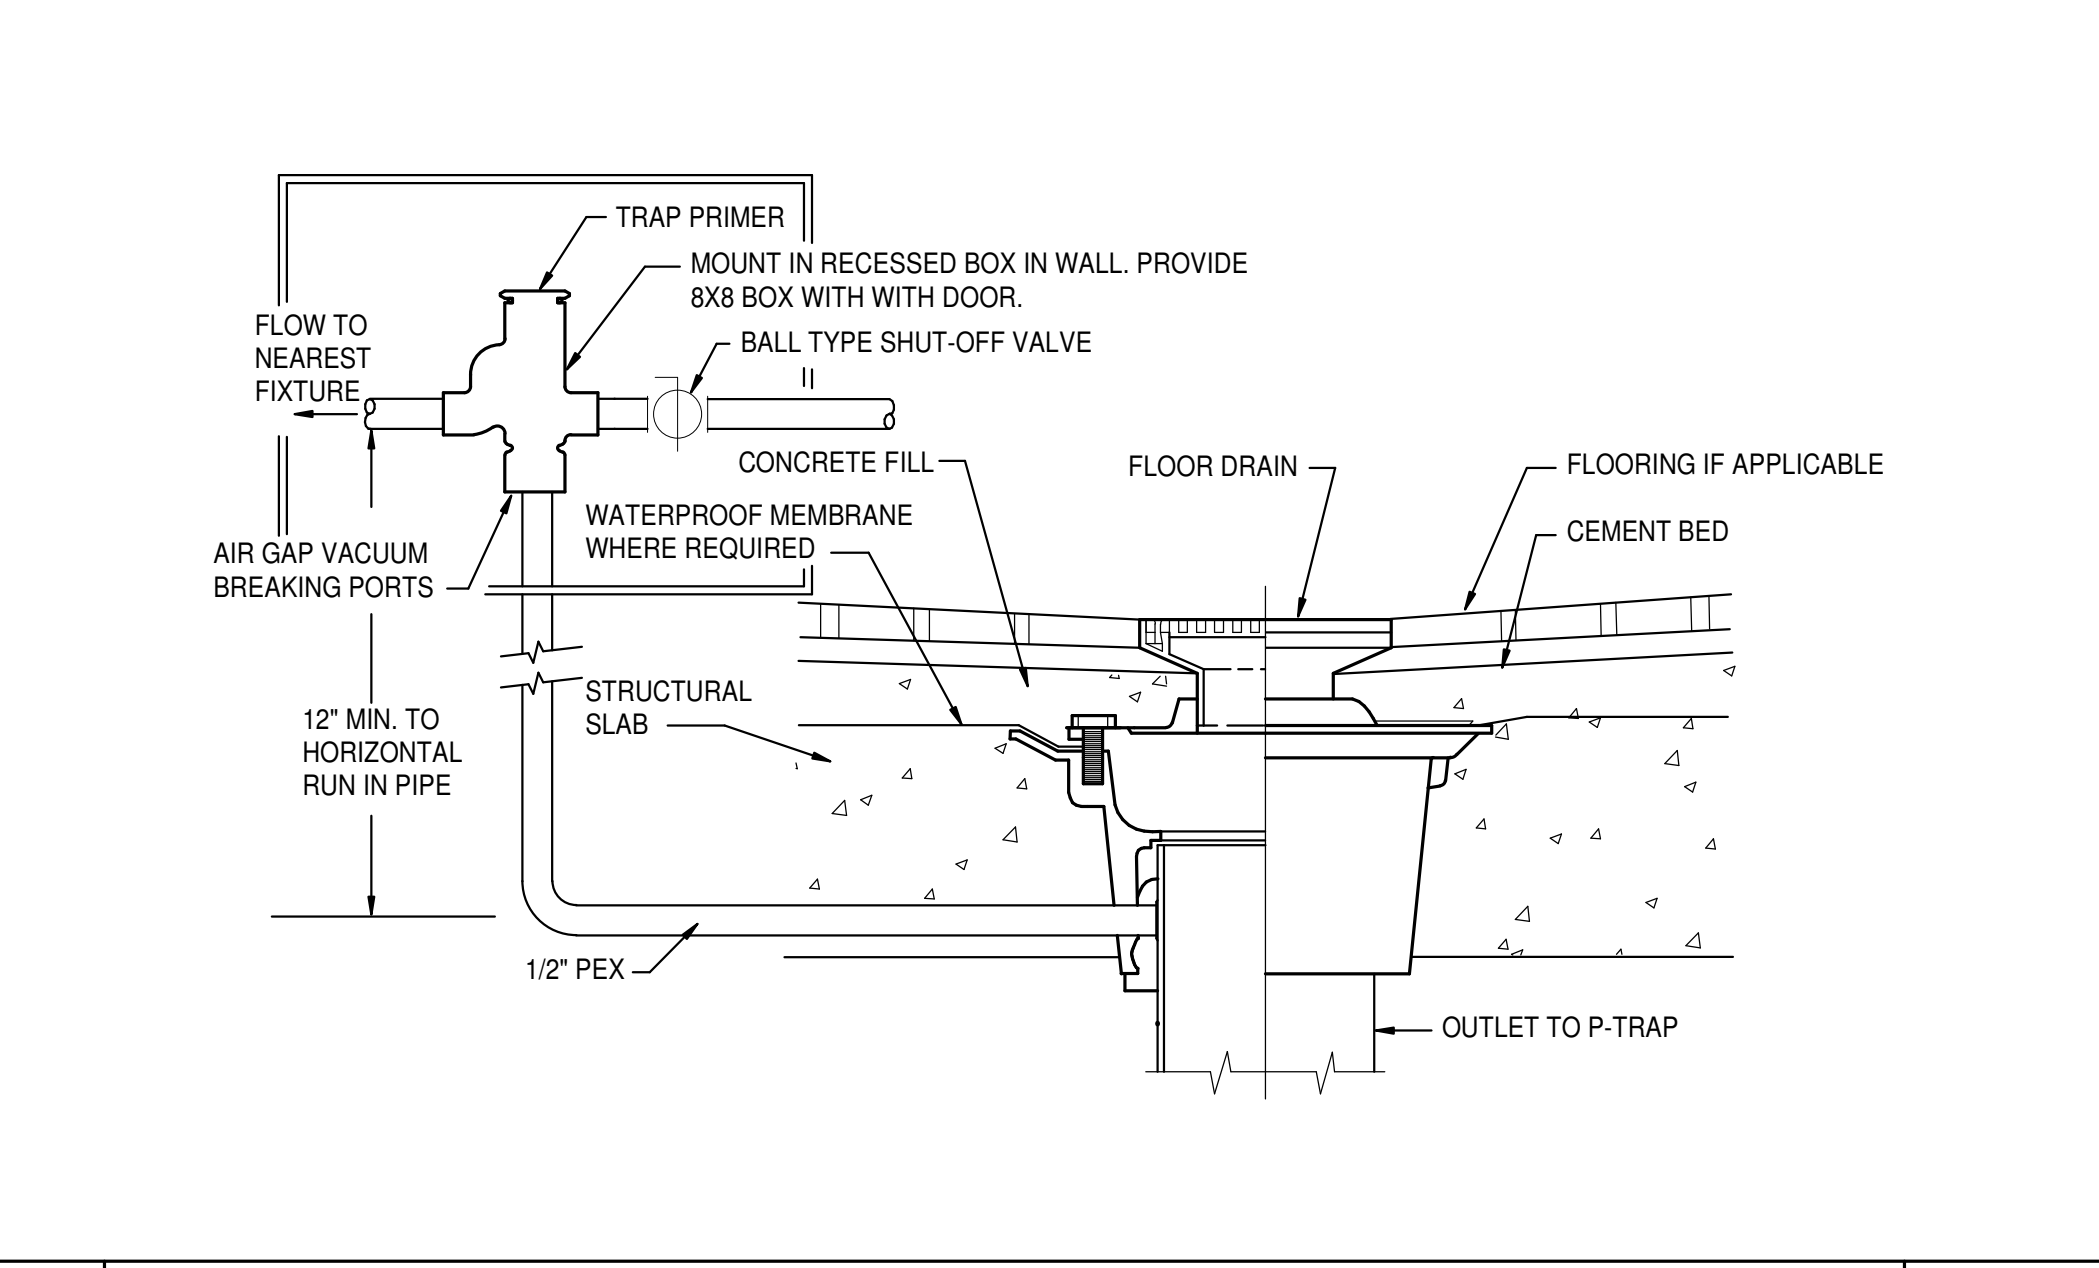

O SINGLE TRAP PRIMER DETAIL NO SCALE