




SUSPENDED PIPE SUPPORT
NO SCALE

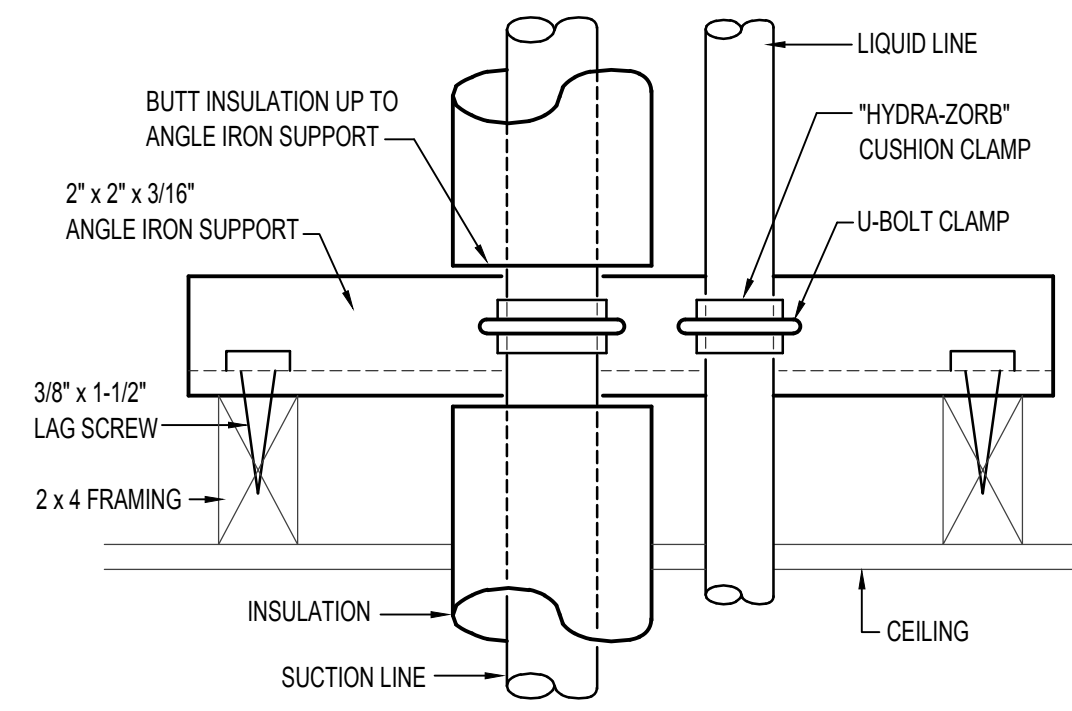


REFRIG. PIPING SUPPORT AT CEILING
NO SCALE

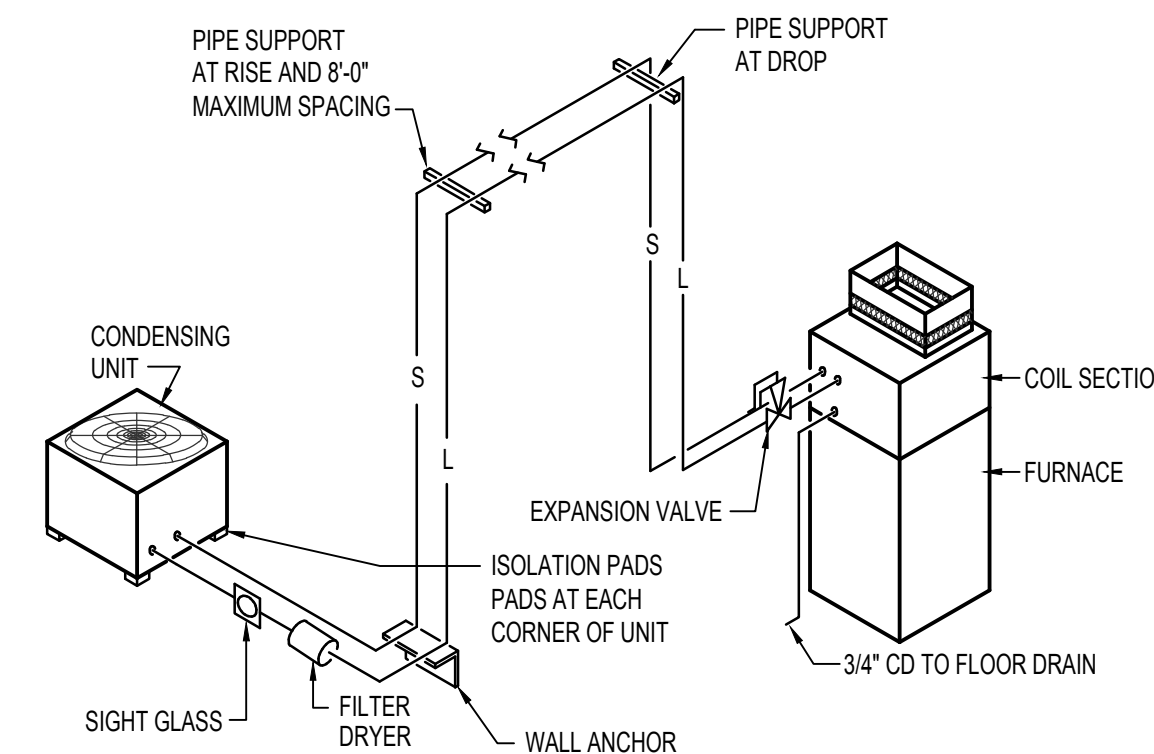


REFRIGERANT PIPING DIAGRAM
NO SCALE (5 TON AND SMALLER)

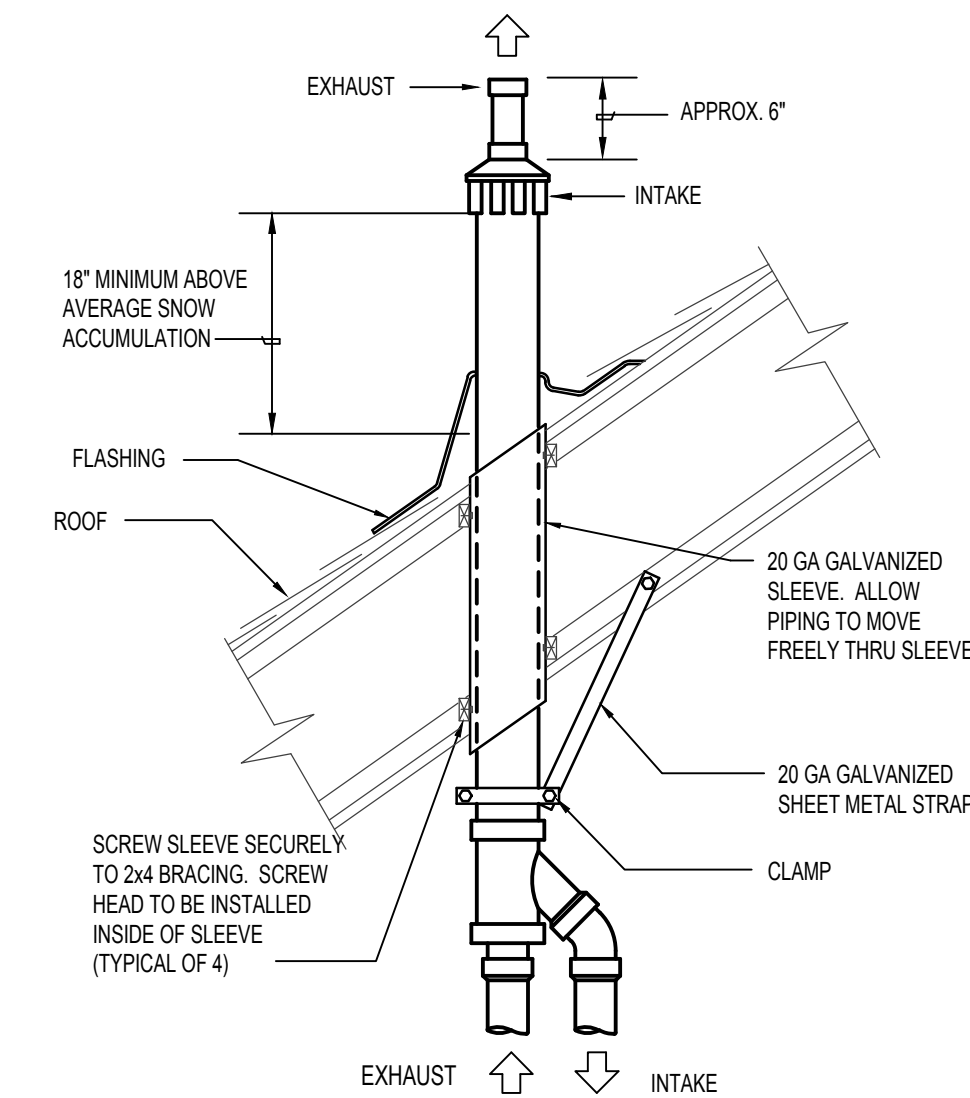

CONCENTRIC VENT TERMINATION DETAIL
NO SCALE

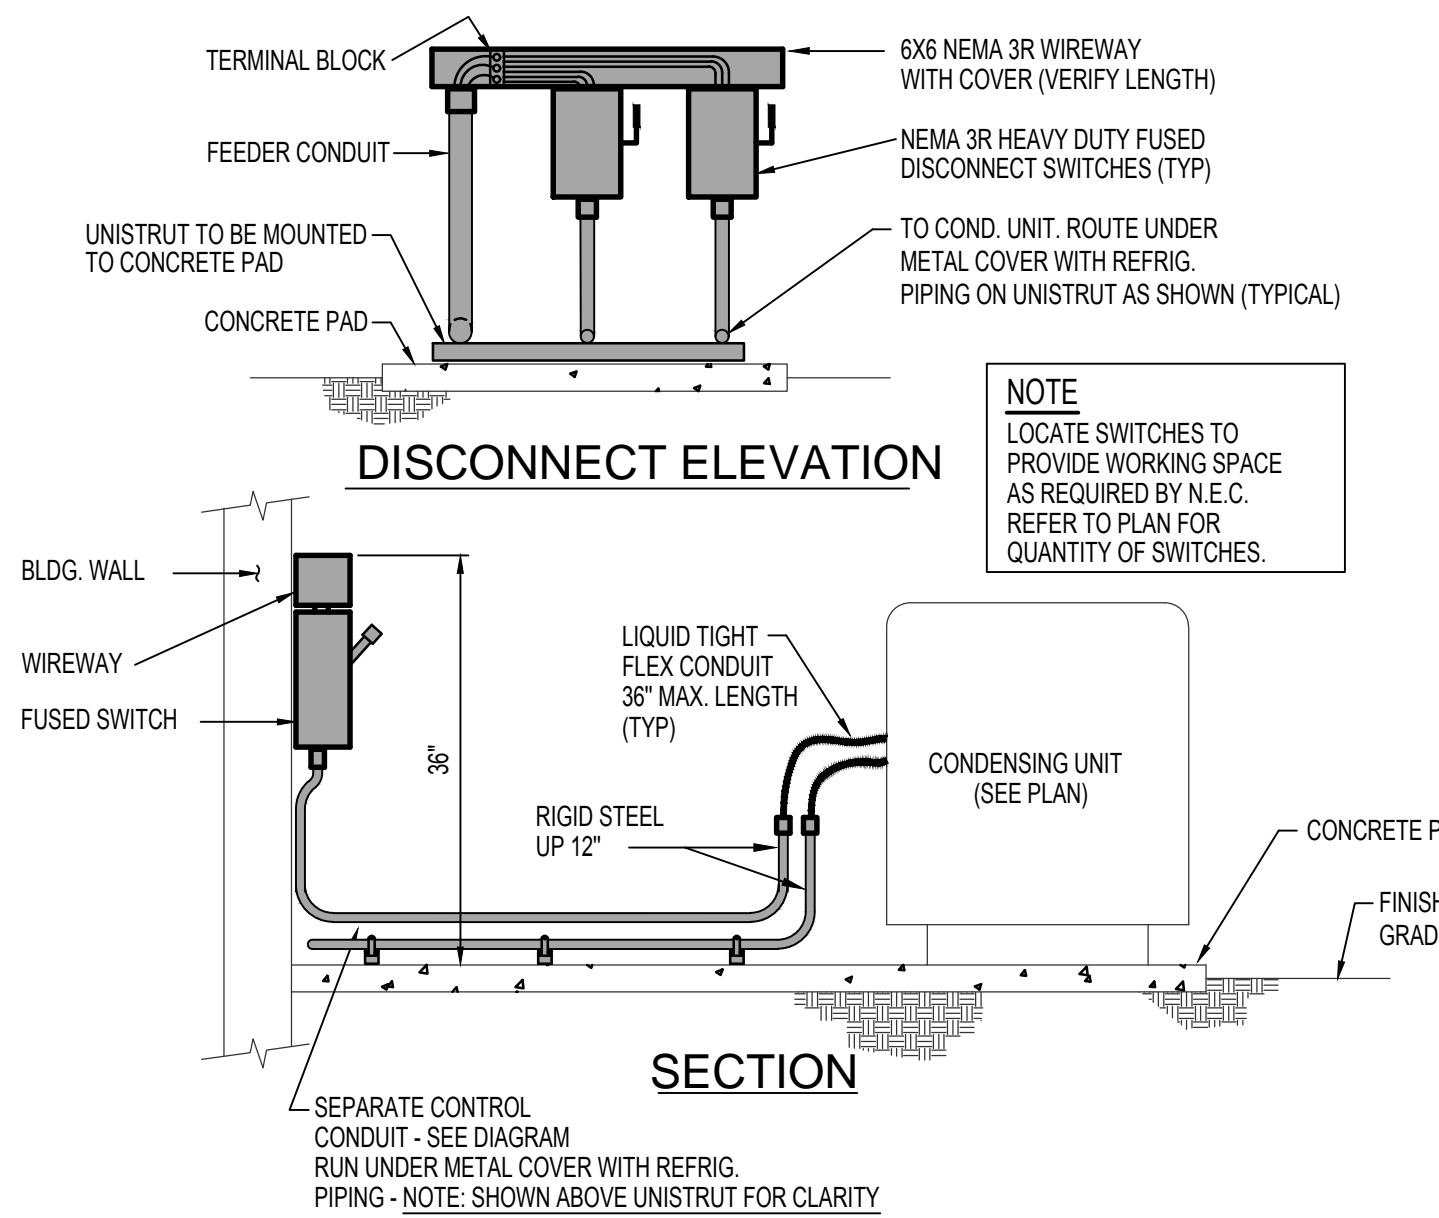

CONDENSING UNIT - CONDUIT DIAGRAM
NO SCALE

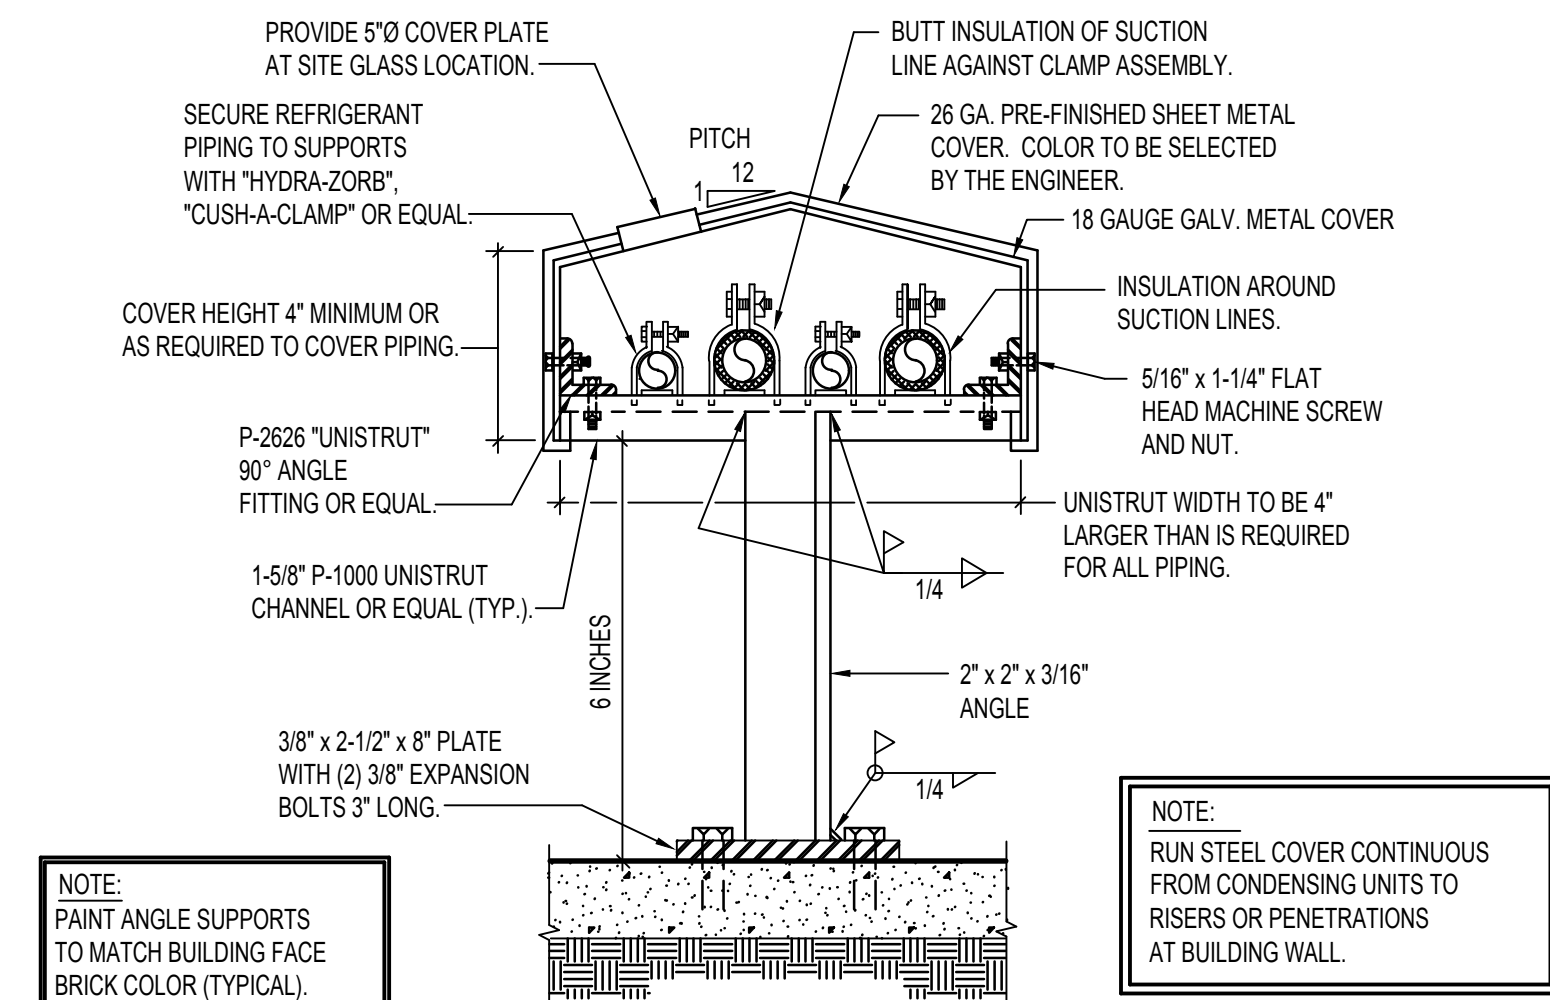

REFRIGERANT PIPE SUPPORT DETAIL
NO SCALE



Engineered Systems Associates
Mechanical Engineers

Dwayne Sudweeks
1365 East Center - Pocatello, Idaho 83201
Phone: (208) 233-0501 Fax: (208) 233-0529 email: esa@engsystems.com

PROPERTY # 529-4835

HVAC REPLACEMENT FOR:
LDS DEL NORTE BRANCH
100 SAN FRANCISCO CREEK DRIVE DEL NORTE, COLORADO 81132

SHEET TITLE: **MECH. / ELEC. DETAILS**



DRWN. BY: SR	CKD. BY: DCS
JOB NO. 21039	DATE: JUNE 2021

SHEET:
ME-2
OF: TWO