
FIXTURE SCHEDULE						
SYM.	DESCRIPTION	HOT	COLD	WASTE	VENT	
DF-I)	BI-LEVEL DRINKING FOUNTAIN - ELKAY MODEL LZSTL8WSLP AND EZH2O BOTTLE FILLER COMPLETE WITH HANDS FREE FILL VALVE, I/2" STOP, I-I/2" P-TRAP AND FLEX-GUARD SAFETY BUBBLER VALVE. (120/60/I)		1/2"	I-I/2"	I-I/2"	
DW-I)	UNDER COUNTER DISHWASHER - FURNISHED BY OWNER. PLUMBING CONTRACTOR TO ROUGH-IN AND CONNECT I/2" HOT WATER LINE WITH SHUT-OFF VALVE AND 3/4" WASTE LINE FROM ADJACENT FIXTURE.		1/2"	3/4"		
EM-I)	DECK MOUNTED EMERGENCY EYEWASH - GUARDIAN MODEL GI805 RIGHT HAND MOUNTING WITH SWING ARM VALVE BODY, I/2" SUPPLY LINE AND DUST COVERS ON WASH HEADS. MOUNT WITH CORRECT DISTANCES FOR ADA ACCESS. REFER TO DETAIL H/P3.I FOR TYPICAL INSTALLATION. PROVIDE OR MODIFY EXTENSION ARM AS REQUIRED TO MATCH SINK DEPTH.		1/2"			
EM-2	EMERGENCY EYEWASH - HAWS MODEL 7260B WALL MOUNTED EYE WASH WITH II" PLASTIC RECEPTOR, PROVIDE I/2" WASTE LINE WITH P-TRAP AND VENT. REFER TO DETAIL G/P3.I FOR TYPICAL INSTALLATION.		1/2"	I-I/2"	I-I/2"	
FD-I	2" FLOOR DRAIN - ZURN Z-4 5 WITH 5"\$ TYPE 'B' STRAINER AND 2" DEEP SEAL P-TRAP. PROVIDE WITH TRAP PRIMER CONNECTION. REFER TO DETAILS A/P3.2 AND/OR D/P3.2 FOR TYPICAL INSTALLATION AND I/2" COLD WATER LINE CONNECTION.		1/2"	2"	2"	
FS-I)	4" FLOOR SINK W/ 3/4 GRATE - ZURN Z-1900-2 WITH I/2 GRATE, DOME STRAINER, WHITE ENAMEL FINISH AND 4" DEEP SEAL P-TRAP. PROVIDE WITH TRAP PRIMER CONNECTION WHERE SHOWN ON PLANS. REFER TO DETAILS A/P3.I AND/OR D/P3.I FOR TYPICAL INSTALLATION AND I/2" COLD WATER LINE CONNECTION.			4"	2"	
GT-I)	UNDERGROUND 1000 GALLON GREASE INTERCEPTOR - AMCOR 1000 GALLON PRE-FAB CONCRETE SEPTIC TANK WITH DIVIDED CHAMBER. REFER TO DETAIL C/P3.2 FOR TYPICAL INSTALLATION AND PIPING CONNECTIONS.			4"	3"	
⊞-I	EXTERIOR HOSE BIBB - ZURN Z-1310 "ECOLOTROL" WITH REMOVABLE KEY, VACUUM BREAKER AND AUTOMATIC DRAIN. LENGTH TO SUIT WALL THICKNESS. REFER TO DETAIL B/P3.I FOR TYPICAL INSTALLATION.		3/4"			
(HB-2)	INTERIOR HOSE BIBB - WOODFORD MODEL 24P-1/2 WITH VACUM BREAKER AND REMOVABLE CHROME TEE HANDLE. REFER TO DETAIL F/P3.I FOR TYPICAL INSTALLATION.		1/2"			
(H5-I)	HAND SINK WITH FAUCET - ELKAY MODEL CHSBITI6C WITH LKB8 PERFORATED STRAINER, I/2" HOT AND COLD WATER LINES WITH STOPS AND 2" VENT AND WASTE LINES WITH P-TRAP. PROVIDE MODEL LKB400 FAUCET.	l/2"	1/2"	2"	2"	
(ICE)	ICE MAKER CONNECTION BOX - GUY GRAY MODEL BIM875 RECESSED WALL MOUNTED UTILITY BOX WITH I/2" COLD WATER SUPPLY COMPLETE WITH SHUT-OFF VALVE. COORDINATE MOUNTING HEIGHT OF BOX WITH EQUIPMENT BEING FURNISHED.		1/2"			
JS-I)	FLOOR MOUNTED SERVICE SINK - KOHLER K-6710 "WHITBY WITH K-8940 WIRE RIM GUARD, K-8928 FAUCET ASSEMBLY AND K-9147 DRAIN ASSEMBLY WITH 2" DEEP SEAL P-TRAP.	1/2"	1/2"	2"	2"	
(K-I)	CONVECTION OVEN (KIT. EQ. #KI) - BY KITCHEN EQUIP. CONTRACTOR. ROUGH-IN AND CONNECT (2) 3/4" GAS LINES WITH SHUT-OFF VALVES. CONNECT WITH FLEXIBLE HOSE CONNECTION (88,000 BTU)					
(K-2) (K-3)	ICE MAKER AND STORAGE BIN (KIT. EQ. #K2 & K3) - BY KITCHEN EQUIP. CONTRACTOR. ROUGH-IN AND CONNECT I/2" COLD WATER LINES WITH SHUT-OFF VALVE. RUN 3/4" DRAIN LINE TO FLOOR SINK.		1/2"	3/4" TO FLOOR SINK		
(K-9)	HOT FOOD SLIDE-IN (KIT. EQ. #K9) - BY KITCHEN EQUIP. CONTRACTOR. ROUGH-IN AND CONNECT 3/4" GAS LINE WITH SHUT-OFF VALVE. CONNECT WITH FLEXIBLE HOSE CONNECTION (14,000 BTU)					

C \ \ \ \ \ \ \ \ \ \ \ \ \ \ \ \ \ \ \	FIXTURE SCHEDU				. ,,,,,,,,,,,,,,,,,,,,,,,,,,,,,,,,,,,,,
SYM.	DESCRIPTION	HOT	COLD	WASTE	VEN.
(K-12)	FILTER AND BOOSTER HEATER (KIT. EQ. #KI3) - BY KITCHEN EQUIPMENT CONTRACTOR. ROUGH-IN AND CONNECT 3/4" HOT WATER LINE TO WATER FILTER AND BOOSTER HEATER. RUN 3/4" LINE TO DISHWASHER.	3/4"			
K-I3)	DISHWASHER HEATER (KIT. EQ. #KI3) - BY KITCHEN EQUIPMENT CONTRACTOR. ROUGH-IN AND CONNECT 3/4" HOT WATER LINE FROM BOOSTER HEATER AND 3/4" COLD WATER LINE TO DISHWASHER. RUN DRAIN LINES FROM EQUIPMENT TO NEAREST FLOOR SINK.	3/4"	3/4"	TO FLOOR SINK	
K-15)	CONVECTION STEAMER (KIT. EQ. #KI5) - BY KITCHEN EQUIP. CONTRACTOR ROUGH-IN AND CONNECT I/2" COLD WATER LINE WITH SHUT-OFF VALVE. RUN I-I/2" DRAIN LINES TO NEAREST FLOOR SINK.		1/2"	I-I/2" TO FLOOR SINK	
(K-IT) (K-32)	TILT KETTLE AND FILL FAUCET (KIT. EQ. #IT & K32) - BY KITCHEN EQUIP. CONTRACTOR. ROUGH-IN AND CONNECT I/2" HOT AND COLD WATER LINES WITH SHUT-OFF VALVES.	l/2"	1/2"		
(K-18)	PRE-RINSE SPRAY NOZZLE (KIT. EQ. #KI8) - BY KITCHEN EQUIP. CONTRACTOR. ROUGH-IN AND CONNECT I/2" HOT AND COLD WATER LINES TO FAUCET.	1/2"	1/2"		
K-19	PRE-RINSE SPRAY NOZZLE (KIT. EQ. #KI9) - BY KITCHEN EQUIP. CONTRACTOR. ROUGH-IN AND CONNECT I/2" HOT AND COLD WATER LINES TO FAUCET.	1/2"	1/2"		
K-20)	HOSE REEL WITH SPRAY (KIT. EQ. #K20) - BY KITCHEN EQUIP. CONTRACTOR. ROUGH-IN AND CONNECT I/2" HOT AND COLD WATER LINES.	1/2"	1/2"		
<u>K-22</u>	GARBAGE DISPOSER (KIT. EQ. #K22) - BY KIT. EQUIP. CONTRACTOR. ROUGH-IN AND CONNECT I/2" COLD WATER LINE WITH STOP AND I-I/2" VENT AND WASTE LINE WITH P-TRAP.		1/2"	I-I/2"	I-I/2
<u>(K-23)</u>	MILK COOLER (KIT. EQ. #K23) - BY KIT. EQUIP. CONTRACTOR. RUN DRAIN LINE TO NEAREST FLOOR SINK. FIELD VERIFY DRAIN LINE SIZE(S).			TO FLOOR SINK	
(K-25)	FAUCET (KIT. EQ. #K25) - BY KITCHEN EQUIP. CONTRACTOR. ROUGH-IN AND CONNECT I/2" HOT AND COLD WATER LINES WITH SHUT-OFF VALVES TO FAUCET.	1/2"	1/2"		
(K-30)	GAS RANGE (KIT. EQ. #K30) - BY KITCHEN EQUIP. CONTRACTOR. ROUGH-IN AND CONNECT I" GAS LINE WITH SHUT-OFF VALVE. CONNECT WITH FLEXIBLE HOSE CONNECTION. (130,000 BTU)				
(K-3I)	GAS GRILLE (KIT. EQ. #K3I) - BY KITCHEN EQUIP. CONTRACTOR. ROUGH-IN AND CONNECT I" GAS LINE WITH SHUT-OFF VALVE. CONNECT WITH FLEXIBLE HOSE CONNECTION. (140,000 BTU)				
(K-38)	TROUGH DRAIN (KIT. EQ. #K38) - BY KITCHEN EQUIP. CONTRACTOR. ROUGH-IN AND CONNECT 4" WASTE LINES WITH DEEP SEAL P-TRAP AND 2" VENT.			4"	2"
(K-39)	DISHTABLE WITH 3 COMPARTMENT SINK (KIT. EQ. #K39) - BY KITCHEN EQUIP. CONTRACTOR. RUN 2" WASTE LINE TO NEAREST FLOOR SINK.			2" FLOOR SINK	
K-40	WORK TABLE WITH SINK AND FAUCET (KIT. EQ. #K40) - BY KITCHEN EQUIP. CONTRACTOR. RUN 2" WASTE LINE TO NEAREST FLOOR SINK.			2" TO FLOOR SINK	

C. // ·	FIXTURE SCHEDU		6.51	1.11	
SYM.	DESCRIPTION	HOT	COLD	WASTE	VENT
K-41	WALK-IN COOLER & FREEZER (KIT. EQ. #KT) - BY KITCHEN EQUIP. CONTRACTOR. RUN 3/4" DRAIN LINE FROM EVAPORATIVE COOLERS TO NEAREST FLOOR SINK. PROVIDE HEAT TAPE ON LINES IN FREEZERS.			3/4" TO FLOOR SINK	
(L-I)	ADA WALL HUNG LAVATORY - KOHLER K-2032 "GREENWICH" (SIZE 20x18) WITH K-13885 OFFSET OPEN GRID STRAINER, SLOAN EBF-85 OPTIMA AUTO FAUCET, WALL CARRIER, I/2" STOPS & I-I/2" P-TRAP. PROVIDE INSULATING JACKET ON WATER & WASTE PIPING.	1/2"	1/2"	I-I/2"	I-I/2 <sup>1</sup>
OF-I)	OVERFLOW DRAIN - JAY R. SMITH MODEL 1080 WITH RECEIVER, 2" HIGH WATER DAM, UNDER DECK CLAMP, GRAVEL STOP, DOME STRAINER AND 3" DRAIN LINE CONNECTION. SEE DETAIL C/P3.I FOR TYPICAL INSTALLATION.			3"	
<b>OF-2</b>	OVERFLOW DRAIN - JAY R. SMITH MODEL 1080 WITH RECEIVER, 2" HIGH WATER DAM, UNDER DECK CLAMP, GRAVEL STOP, DOME STRAINER AND 4" DRAIN LINE CONNECTION. SEE DETAIL C/P3.I FOR TYPICAL INSTALLATION.			4"	
(OF-3)	OVERFLOW DRAIN - JAY R. SMITH MODEL 1080 WITH RECEIVER, 2" HIGH WATER DAM, UNDER DECK CLAMP, GRAVEL STOP, DOME STRAINER AND 6" DRAIN LINE CONNECTION. SEE DETAIL C/P3.I FOR TYPICAL INSTALLATION.			6"	
PT-I)	PLASTER TRAP - CAMLAS 3911A02 'ENDURA' SOLIDS INTERCEPTOR WITH 2" CONNECTIONS AND REMOVABLE BASKET ASSEMBLY. PROVIDE 2" PLUMBING VENT IN ADJACENT WALL. REFER TO DETAIL G/P3.2 FOR TYPICAL INSTALLATION.			2"	2"
RD-I)	ROOF DRAIN - JAY R. SMITH MODEL IOIO WITH RECEIVER, UNDER DECK CLAMP, GRAVEL STOP, DOME STRAINER AND 3" DRAIN LINE CONNECTION. SEE DETAIL C/P3.I FOR TYPICAL INSTALLATION.			3"	
RD-2)	ROOF DRAIN - JAY R. SMITH MODEL IOIO WITH RECEIVER, UNDER DECK CLAMP, GRAVEL STOP, DOME STRAINER AND 4" DRAIN LINE CONNECTION. SEE DETAIL C/P3.I FOR TYPICAL INSTALLATION.			4"	
(RD-3)	ROOF DRAIN - JAY R. SMITH MODEL IOIO WITH RECEIVER, UNDER DECK CLAMP, GRAVEL STOP, DOME STRAINER AND 6" DRAIN LINE CONNECTION. SEE DETAIL C/P3.I FOR TYPICAL INSTALLATION.			6"	
RP-I)	HOT WATER RECIRC. PUMP - B&G SERIES LR-20BF 'LITTLE RED' WITH 4 GPM FLOW AT 8' HEAD AND 3/4" LINE CONNECTIONS. MOUNT NEAR WATER HEATER. REFER TO DETAILS E/P3.I & J/P3.I FOR TYPICAL PIPE CONNECTION.	3/4"			
<u>(5-1)</u>	SINGLE COMPARTMENT SINK - ELKAY LR-1719 STAINLESS STEEL SINK WITH LK-99 STRAINER, MOEN 7200 SINGLE LEVER FAUCET, I/2" STOPS AND 1-1/2" P-TRAP.	1/2"	1/2"	I-I/2"	I-I/2
(5-2)	DOUBLE COMPARTMENT SINK - ELKAY LR-33I9 STAINLESS STEEL SINK WITH (2) LK-99 STRAINERS, MOEN 7200 SINGLE LEVER FAUCET, I/2" STOPS AND I-I/2" P-TRAP.	1/2"	1/2"	1-1/2"	I-I/2'
(5-3)	SCIENCE ROOM SINK - ELKAY LR-221910 STAINLESS STEEL SINK WITH LK-99 HEAVY DUTY STRAINER, LKE-4121 HI-ARC FAUCET WITH LEVER HANDLE CONTROL, I/2" STOPS AND I-I/2" P-TRAP. REFER TO DETAIL M/P3.I FOR FIXTURES LOCATED ON EXTERIOR WALL.	1/2"	1/2"	I-I/2"	1-1/2'
9-4	ART ROOM SINK - ELKAY LR-221910 STAINLESS STEEL SINK WITH LK99 HEAVY DUTY STRAINER, LKE-4121 HI-ARC FAUCET WITH LEVER HANDLE CONTROL, I/2" STOPS. RUN WASTE LINE TO PLASTER TRAP. REFER TO DETAIL G/P3.2.	1/2"	1/2"	I-I/2"	I-I/2'
(SH-I)	ADA PRE-FAB SHOWER STALL - LASCO MODEL 6030CFS COMPLETE WITH GRAB BARS, FOLD-UP SEAT, HAND-HELD SHOWER ASSEMBLY WITH SLIDE BAR, PRESSURE BALANCING MIXING VALVE, SOAP DISH, CURTAIN ROD AND SHOWER CURTAIN, AND	1/2"	1/2"	2"	2"

	FIXTURE SCHE		<b>3</b>		
SYM.	DESCRIPTION	HOT			
(5H-2)	PRE-FAB SHOWER STALL - LASCO MODEL 6030CFS COMPLETE WITH PRESSURE BALANCING MIXING VALVE, SOAP DISH, CURTAIN ROD AND SHOWER CURTAIN, AND PERFORATED DRAIN WITH 2" DEEP SEAL P-TRAP.	1/2"	1/2"	2"	2"
			COLD	   WASTE	VENT
TP-I)	SINGLE DRAIN TRAP PRIMER - ZURN Z-IO22XL IN-LINE PRIMER. MOUNT RECESSED IN WALL BELOW SINK WHERE SHOWN ON PLANS. RUN I/2" COLD WATER LINES BELOW FLOOR TO SINGLE FLOOR DRAIN. REFER TO DETAIL A/P3.2 FOR TYPICAL INSTALLATION.		1/2"		
(TP-2)	MULTIPLE DRAIN TRAP PRIMER - ZURN Z-IO20XL-5-CW ELECTRONIC TRAP PRIMER SYSTEM. MOUNT RECESSED IN WALL WITH COVER. RUN I/2" COLD WATER LINE TO EACH TRAP AS SHOWN ON FLOOR PLANS. REFER TO DETAIL D/P3.2 FOR TYPICAL INSTALLATION.		3/4"		
(J-I)	URINAL - KOHLER MODEL 4984-T "FRESHMAN" WITH SLOAN 8186 OPTIMA PLUS BATTERY POWERED SENSOR FLUSH VALVE AND WALL CARRIER. SEE ARCHITECTURAL DRAWINGS FOR MOUNTING HEIGHT		3/4"	2"	2"
W-I)	WASHING MACHINE HOOK-UP - PROVIDE AND INSTALL GUY- GRAY MODEL NWBBED 200TS COMBINATION BOX COMPLETE WITH 2" WASTE LINE WITH P-TRAP, 1/2" HOT AND COLD WATER SUPPLIES. (FROM TOP) REFER TO	1/2"	1/2"	2"	2"
WC-I)	DETAIL D/P3.I FOR TYPICAL LINE CONNECTIONS.  ADA WATER CLOSET - KOHLER K-96057 "HIGHCLIFF" WITH ELONGATED BOWL, K-4670C WHITE OPEN FRONT		"	4"	2"
	SEAT, SLOAN 8III OPTIMA PLUS BATTERY POWERED SENSOR FLUSH VALVE AND CHINA BOLT CAPS				
WC-2)	WATER CLOSET - KOHLER K-96053 "WELLCOMME" W/ ELONGATED BOWL, K-4670-C WHITE OPEN FRONT SEAT, SLOAN 8111 OPTIMA PLUS BATTERY POWERED SENSOR FLUSH VALVE AND CHINA BOLT CAPS.		ļ"	4"	2"
(WF-I)	WALL FLANGE - JAY R. SMITH MODEL 1770 WITH ROUGH BRONZE CONSTRUCTION, WALL FLANGE AND 3" DRAIN LINE CONNECTION. SEE DETAIL J/P3.2 FOR TYPICAL INSTALLATION.			3"	
WF-2)	WALL FLANGE - JAY R. SMITH MODEL 1770 WITH ROUGH BRONZE CONSTRUCTION, WALL FLANGE AND 4" DRAIN LINE CONNECTION. SEE DETAIL J/P3.2 FOR TYPICAL INSTALLATION.			4"	
WF-3)	WALL FLANGE - JAY R. SMITH MODEL 1770 WITH ROUGH BRONZE CONSTRUCTION, WALL FLANGE AND 6" DRAIN LINE CONNECTION. SEE DETAIL J/P3.2 FOR TYPICAL INSTALLATION.			6"	
WH-I	ELECTRIC WATER HEATER - A.O. SMITH MODEL ECL-50 WITH 50 GALLON CAPACITY, (2) 4.5 KW NON-SIMULTANEOUS ELEMENTS (208/60/I), 3/4" SUPPLIES AND T&P RELIEF VALVE, THERMAL EXPANSION TANK, HEAT TRAP NIPPLES AND SYMMONS 7-200 MIXING VALVE. MOUNT ON MEZZANINE LEVEL WITH SHEET METAL DRAIN PAN. SEE DETAIL E/P3.I	3/4"	3/4"		
WH-2	GAS FIRED WATER HEATER - A.O. SMITH BTH-I5O WITH SEALED COMBUSTION CHAMBER, IOO GALLON GLASS LINED TANK, I50,000 BTU INPUT CAPACITY AND T&P RELIEF VALVE, EXPANSION TANK, HEAT TRAP NIPPLES AND SYMMONS 7-500 MIXING VALVE. SEE DETAIL J/P3.I FOR TYPICAL PIPING. EXTEND (2) 3" DIa. VENTS THRU WALL. WEIGHT IS 1275#.	I-I/2"	I-I/2"		
(W5-I)	WATER SOFTENER - PURE WATER PLUS RCI60-95 DUPLEX UNIT WITH CONTROL SYSTEM WITH METERS 180-270,000 GRAINS EXCHANGE CAPACITY AND 26 GPM CONTINUOUS FLOW RATE AT 15 psi PRESSURE DROP (120/60/I). REFER TO DETAIL F/P3.2 FOR TYPICAL INSTALLATION.	I-I/2"	I-I/2"		

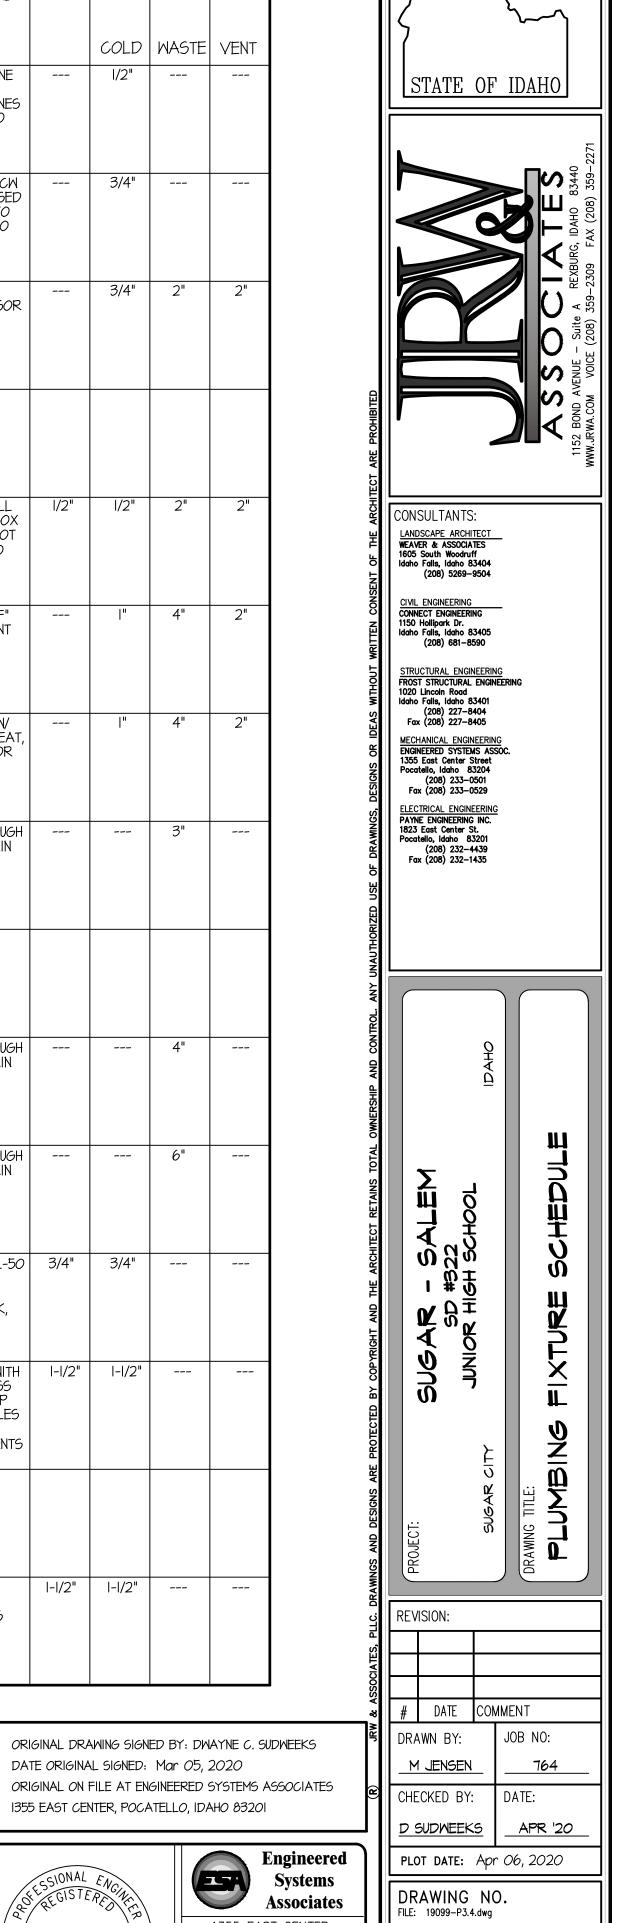

1355 EAST CENTER POCATELLO, IDAHO 83201

PHONE: (208) 233-0501 FAX: (208) 233-0529 EMAIL: esa@engsystems.com

ESA JOB NUMBER: 19099

BRENT A. MCFARLAND AR-2561