


**LEGEND:**

- DIVISION 26 OR FACTORY PRE-WIRED
- DIVISION 23 WIRING

**NOTES:**

FOR NOTES SEE SHEET ME701

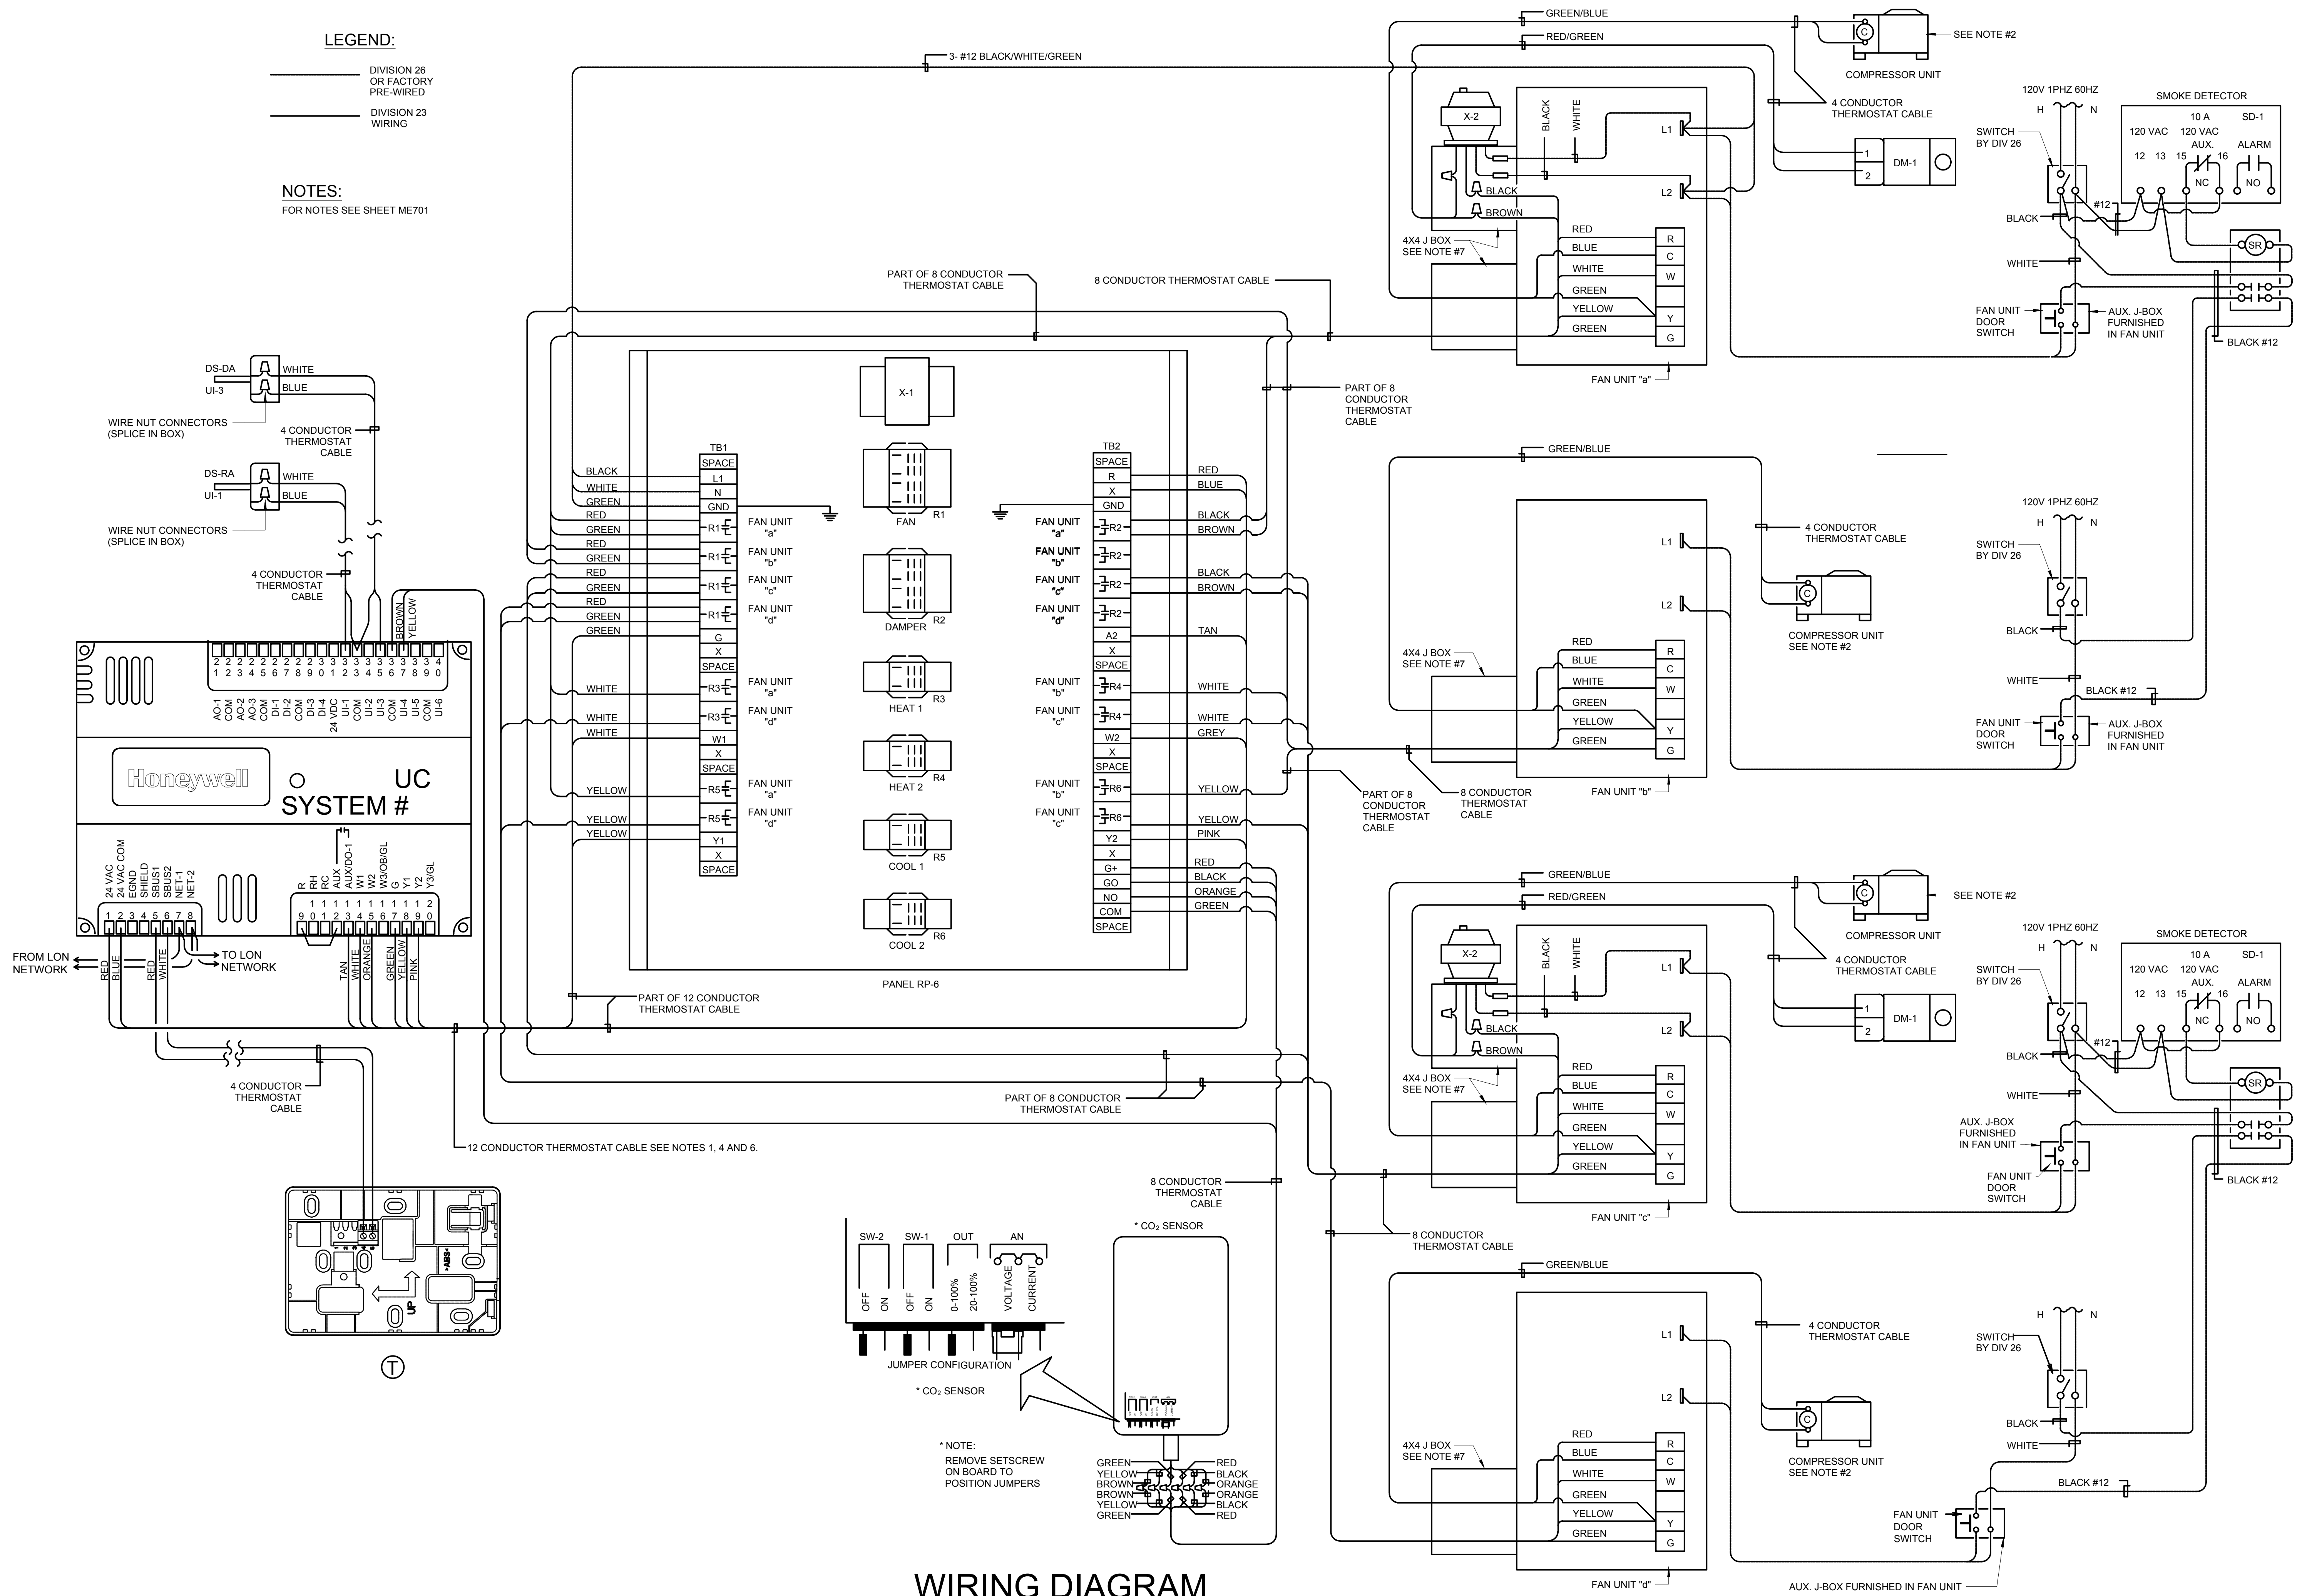

**WIRING DIAGRAM**

SYSTEMS: F-6, 7, 8, 9



**Engineered Systems Associates**  
**Mechanical Engineers**

Dwayne Sudweeks  
 1355 East Center - Pocatello, Idaho 83201  
 Phone: (208) 233-0501 Fax: (208) 233-0529 email: esa@engsystems.com


PROPERTY # 521-1514  
 ZONE 5 | SEC 5 | PLAT 004 | PARCEL 15

**HVAC UPGRADE FOR:**  
**LDS LAIE 1,8,9**

**LAIE, HAWAII**

PROJECT: 55-1109 LANIHULI ST

SHEET TITLE:

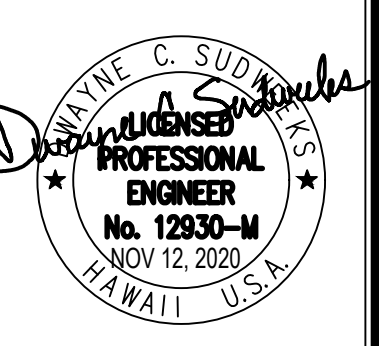

DRWN. BY: T DAVIS	CKD. BY: D.SUDWECKS
JOB NO. 20040	DATE: NOV 2020

SHEET:  
**ME4.2**  
 OF: 13