


\\esa.local\F-Drive\2121041 LDS Soda Springs\21041 LDS Soda Springs.dwg Feb 28, 2023 - 8:04am

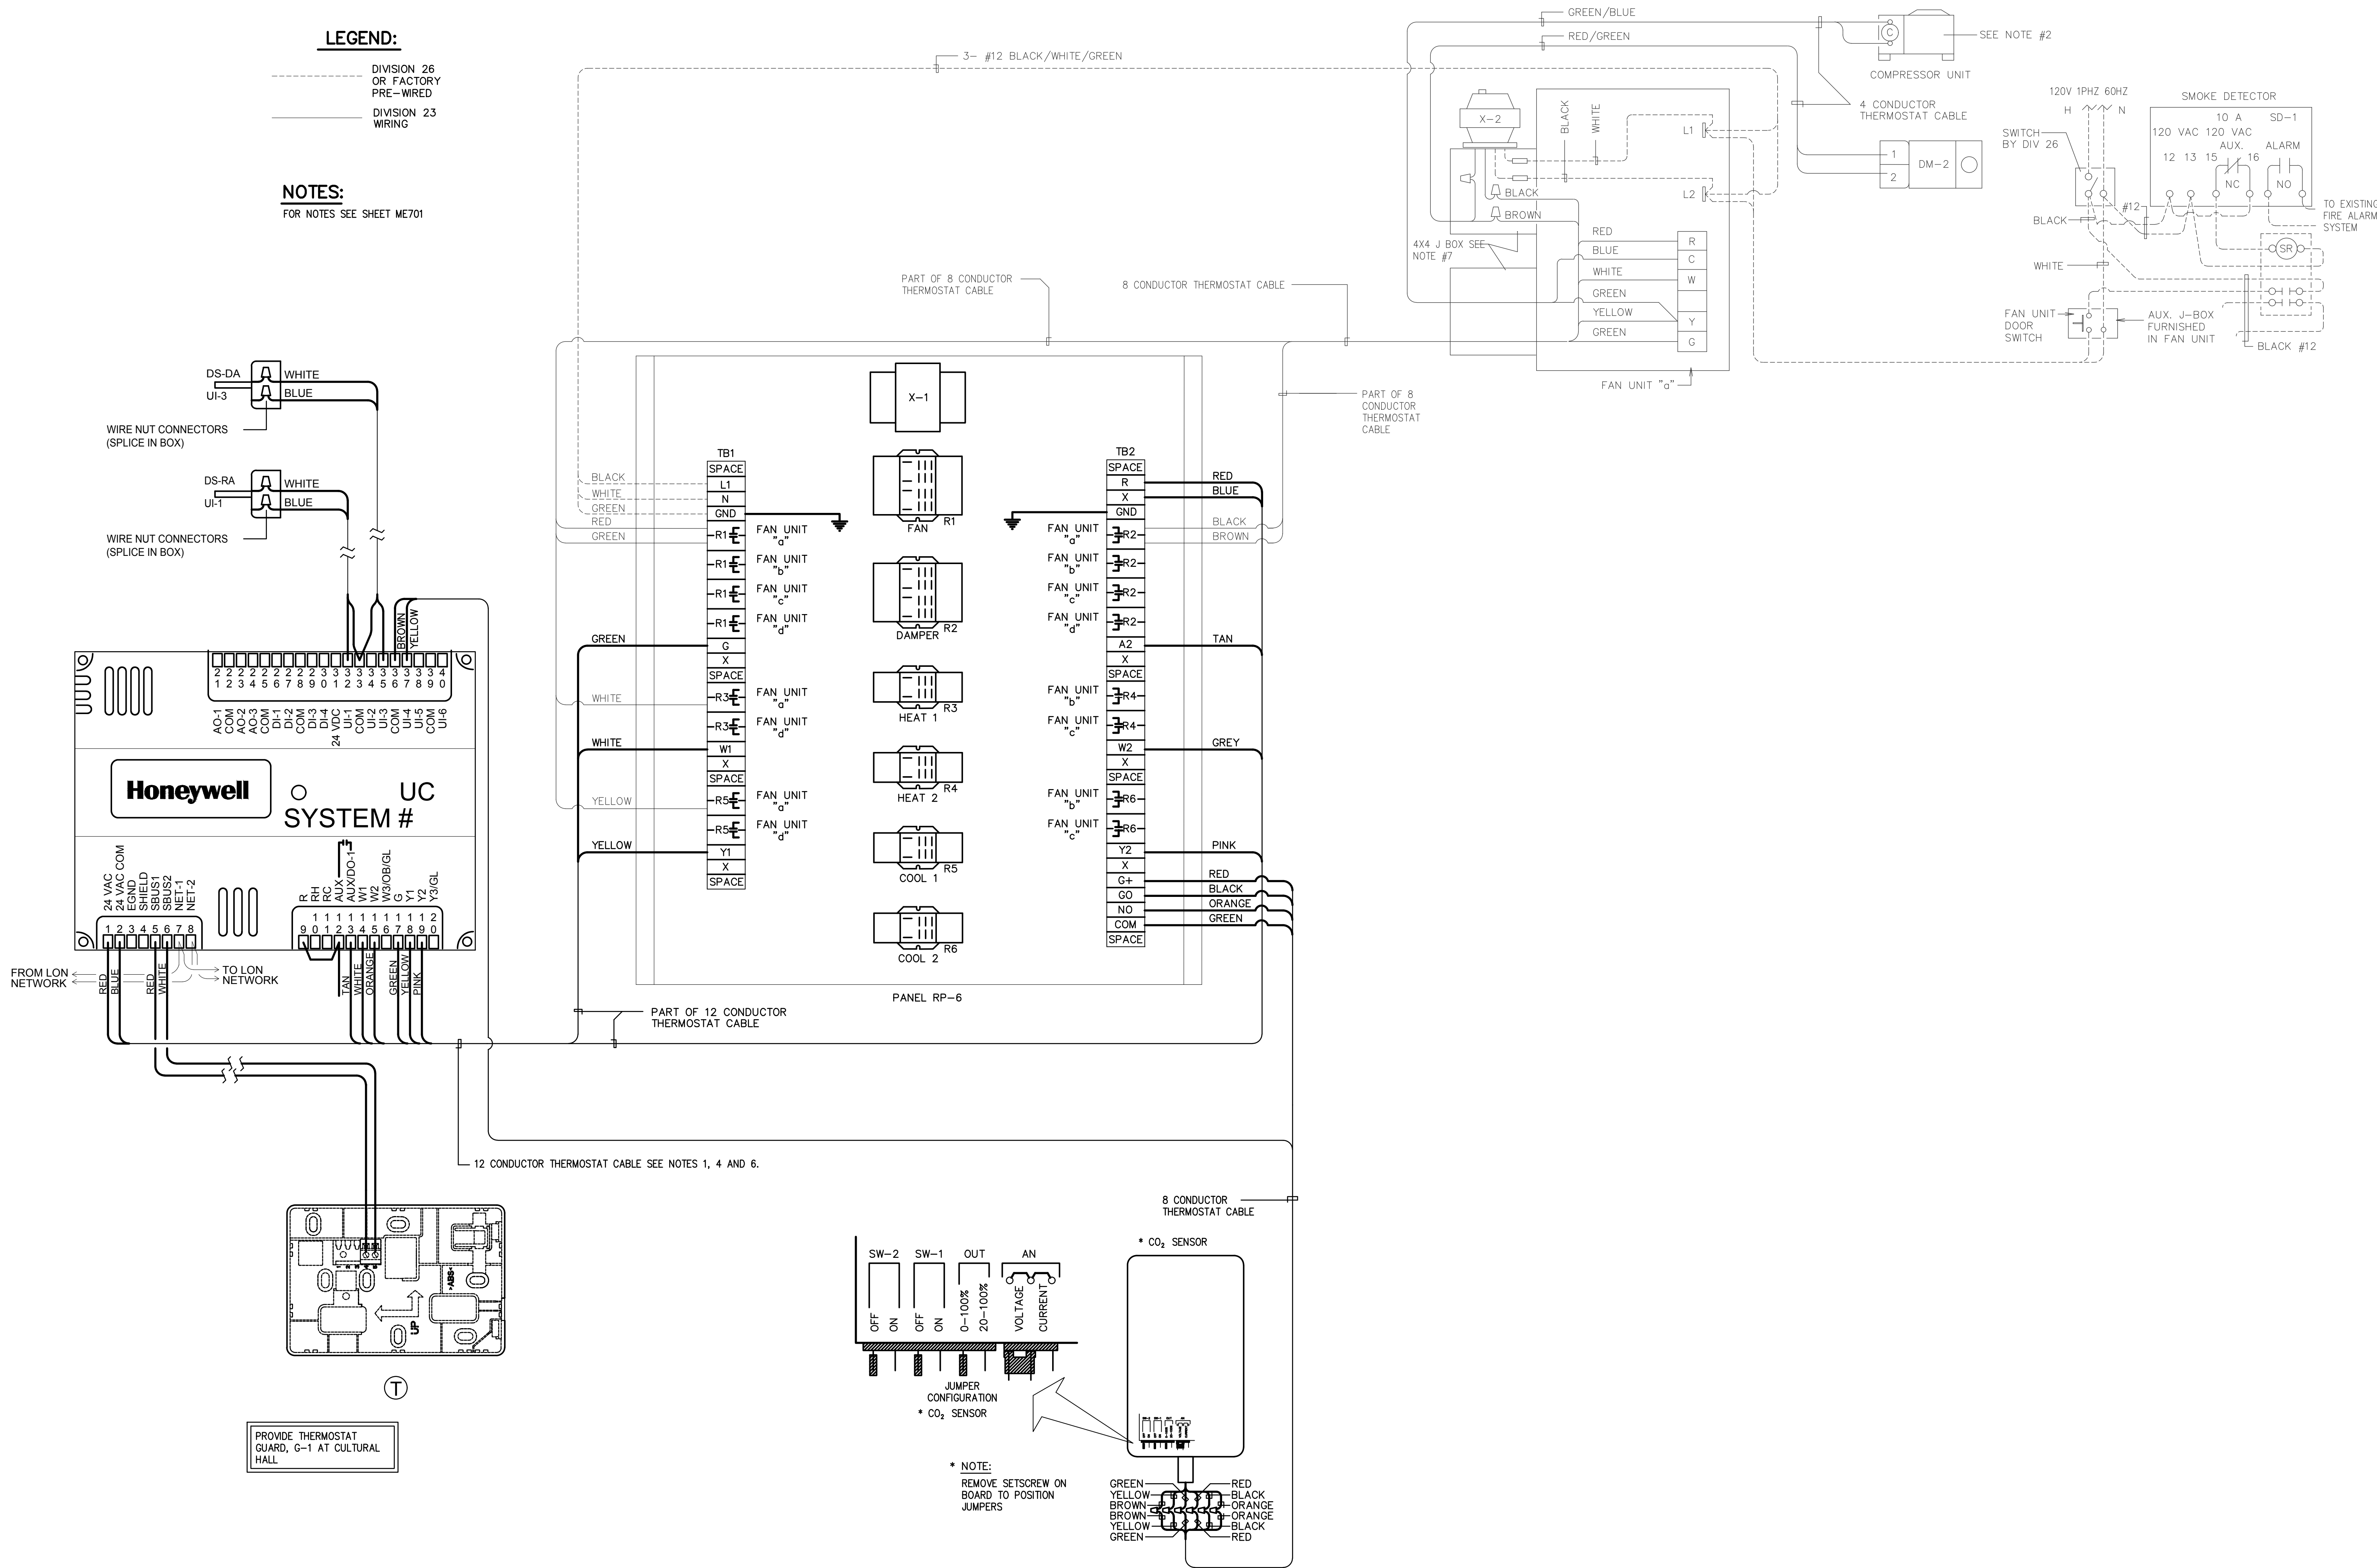

Engineered Systems Associates
Mechanical Engineers

Dwayne Sudweeks P.E., Dave Hansen P.E., Tanner Davis P.E.
1355 East Center - Pocatello, Idaho 83201
Phone: (208) 233-0501 email: esa@engsystems.com

PROJECT: HVAC RENOVATIONS FOR: PROPERTY # 501-3917

LDS SODA SPRINGS 2, 6 & STAKE
290 S. 3RD W., SODA SPRINGS, IDAHO 83276

SHEET TITLE:

CONTROLS



DRWN. BY:	CKD. BY:
TD	DCS
JOB NO.	DATE:
21041	3/28/2022

SHEET:
M3.2
OF: 7