



**Engineered Systems Associates  
Mechanical Engineers**


Dwayne Sudweeks P.E., Dave Hansen P.E., Tanner Davis P.E.  
1355 East Center - Pocatello, Idaho 83201  
Phone: (208) 233-0501 email: esa@engsystems.com

PROPERTY # 503-9002

HYAC REPLACEMENT FOR:  
**LDS SHOSHONE 1st WARD**  
SHOSHONE, IDAHO

CONTROLS

PROJECT:

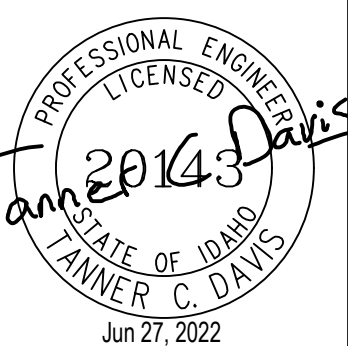

DRWN. BY:	CKD. BY:
TCD	DCS
JOB NO.	DATE:
22096	06/27/22


SHEET:  
**ME-5**  
OF: 6

**LEGEND:**

- DIVISION 26 OR FACTORY PRE-WIRED
- DIVISION 23 WIRING

**NOTES:**

FOR NOTES SEE SHEET ME701

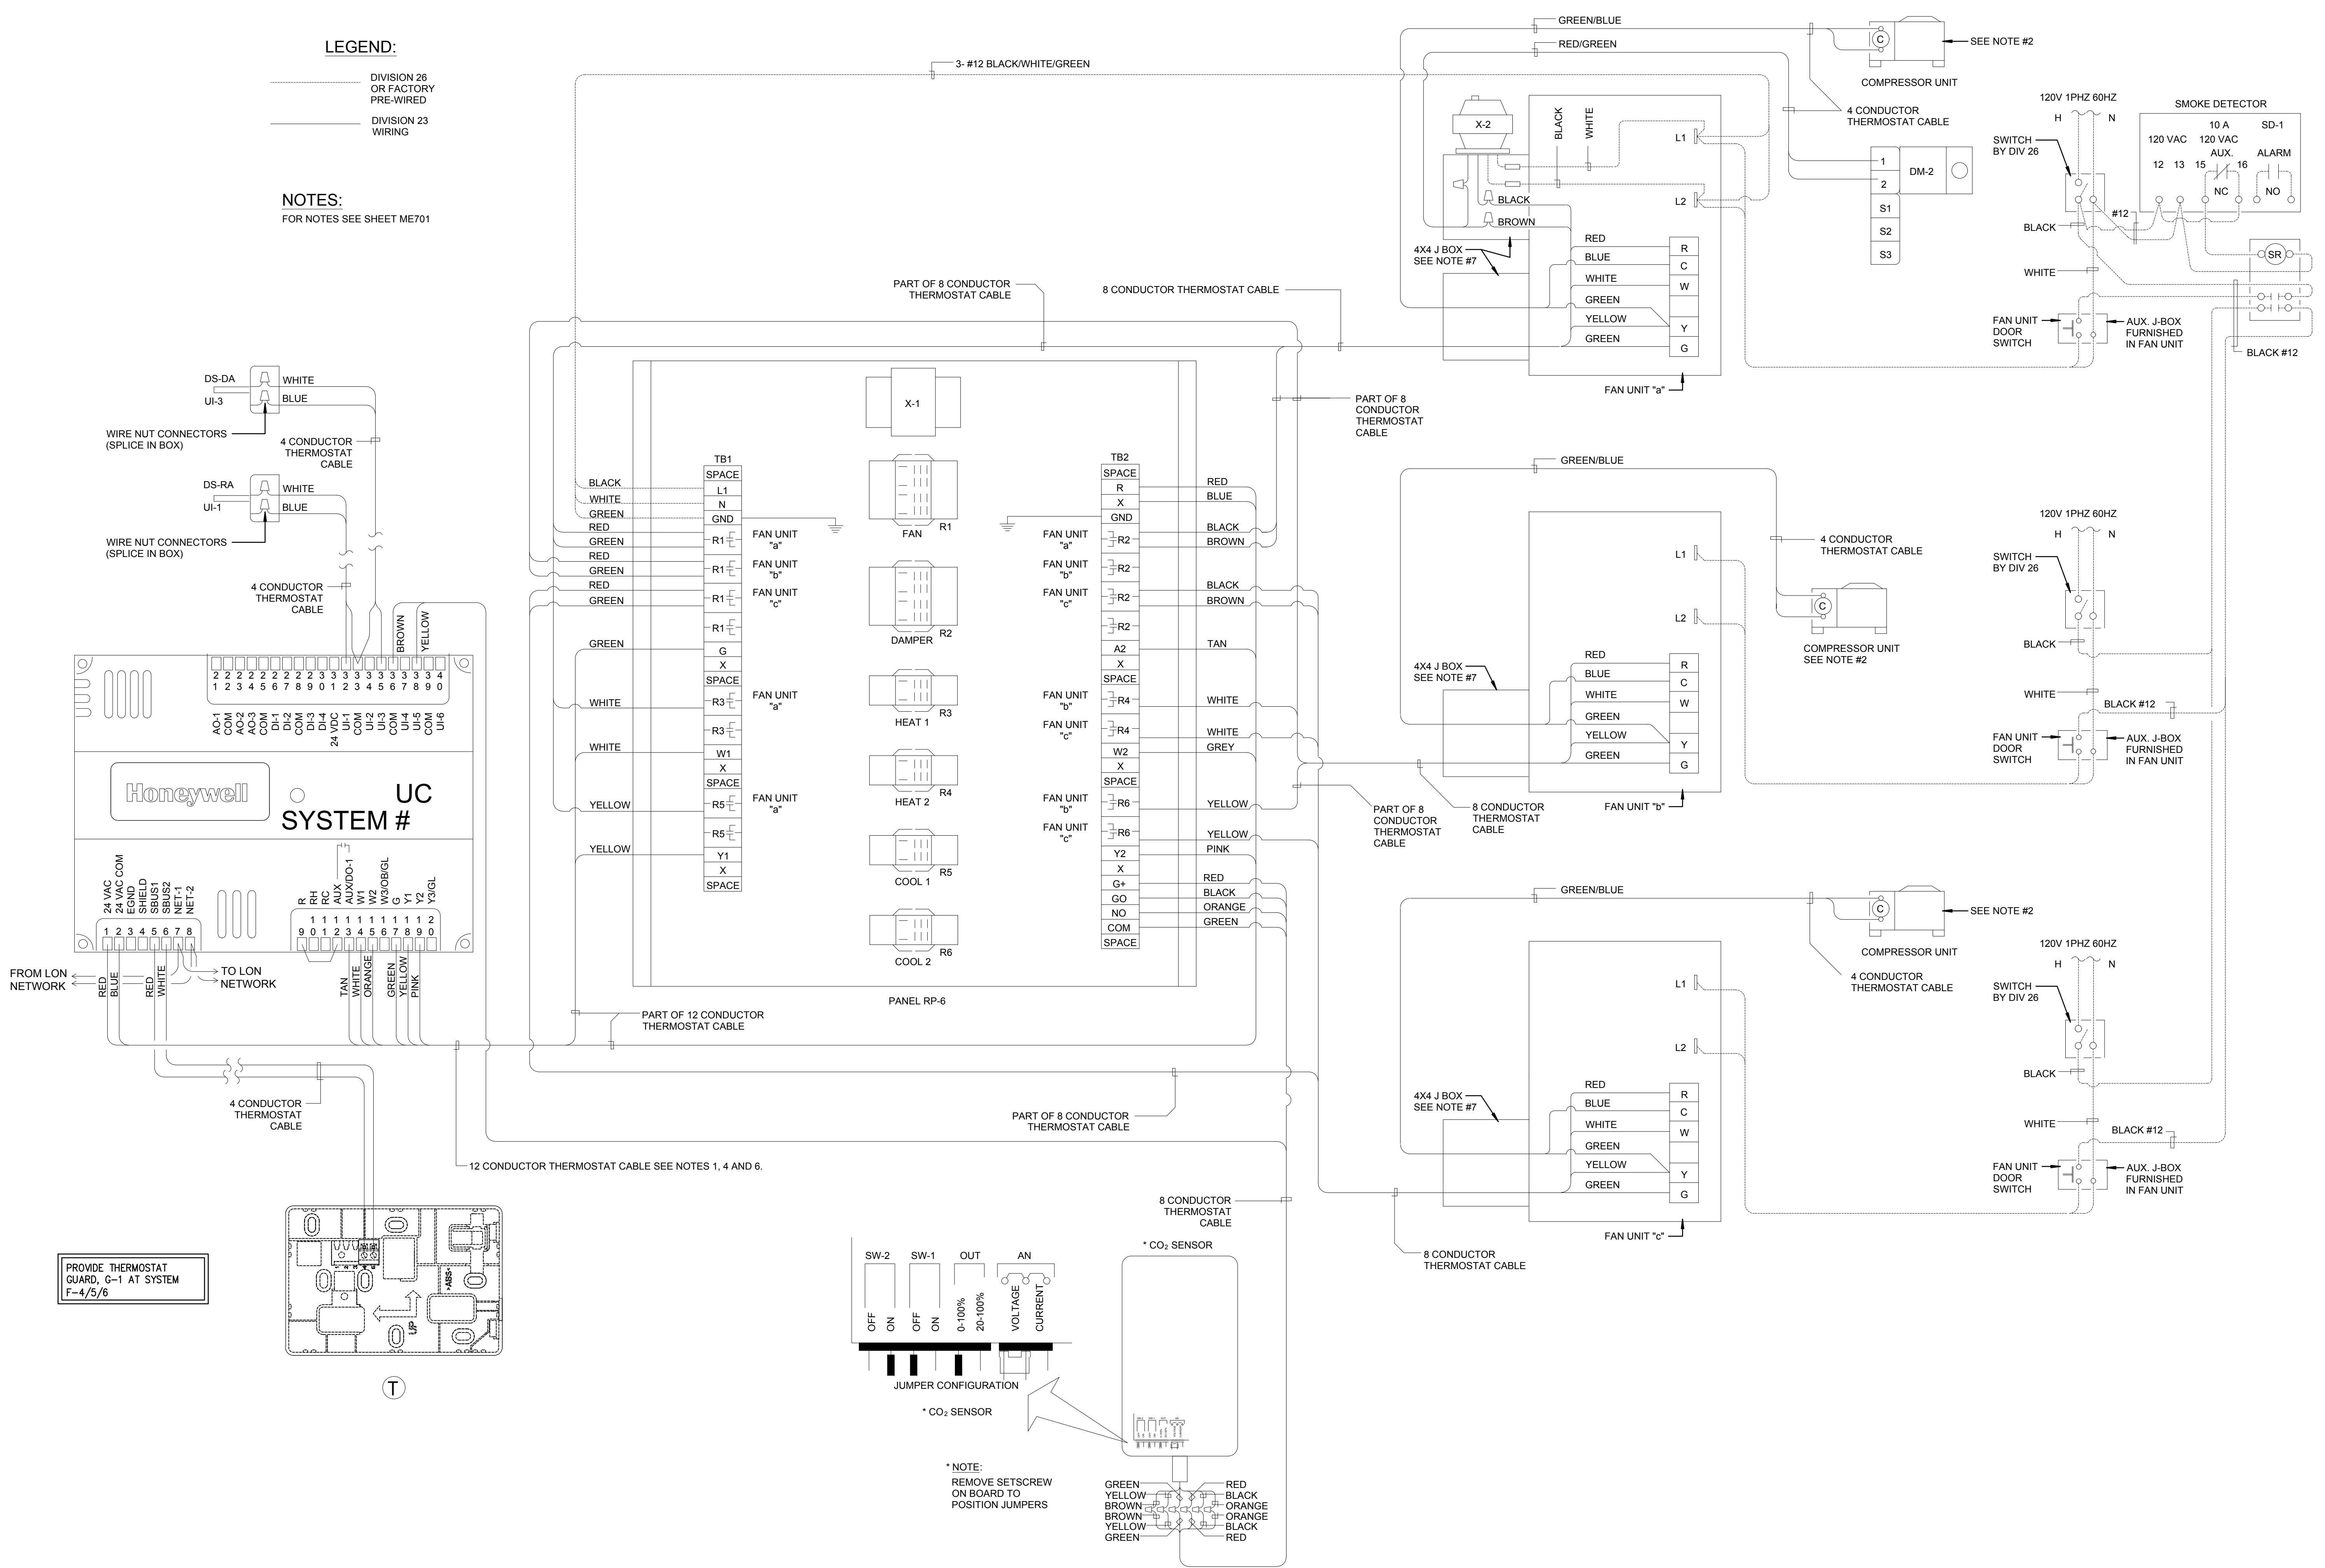

F:\22\2096 LDS Shoshone HVAC\22096 LDS Shoshone HVAC.dwg Jun 27, 2022 - 2:37pm

PROVIDE THERMOSTAT GUARD, G-1 AT SYSTEM F-4/5/6