



Engineered Systems Associates
Mechanical Engineers


Dwayne Sudweeks
 1355 East Center - Pocatello, Idaho 83201
 Phone: (208) 233-0501 Fax: (208) 233-0529 email: esa@engsystems.com

PROPERTY # 506-0354

HVAC UPGRADE FOR:
LDS POCAATELLO WEST STAKE CENTER
 POCAATELLO IDAHO WEST STAKE


SHEET TITLE: **ATC WIRING DIAGRAM**

PROJECT:

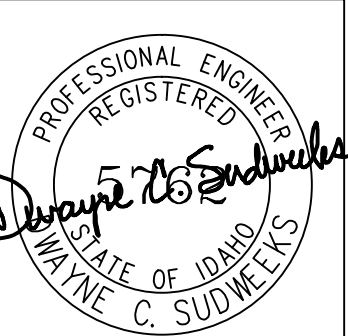

DRWN. BY: SR	CKD. BY: DCS
JOB NO. 19005	DATE: APRIL 2014

SHEET:
ME-4
 OF: FOUR

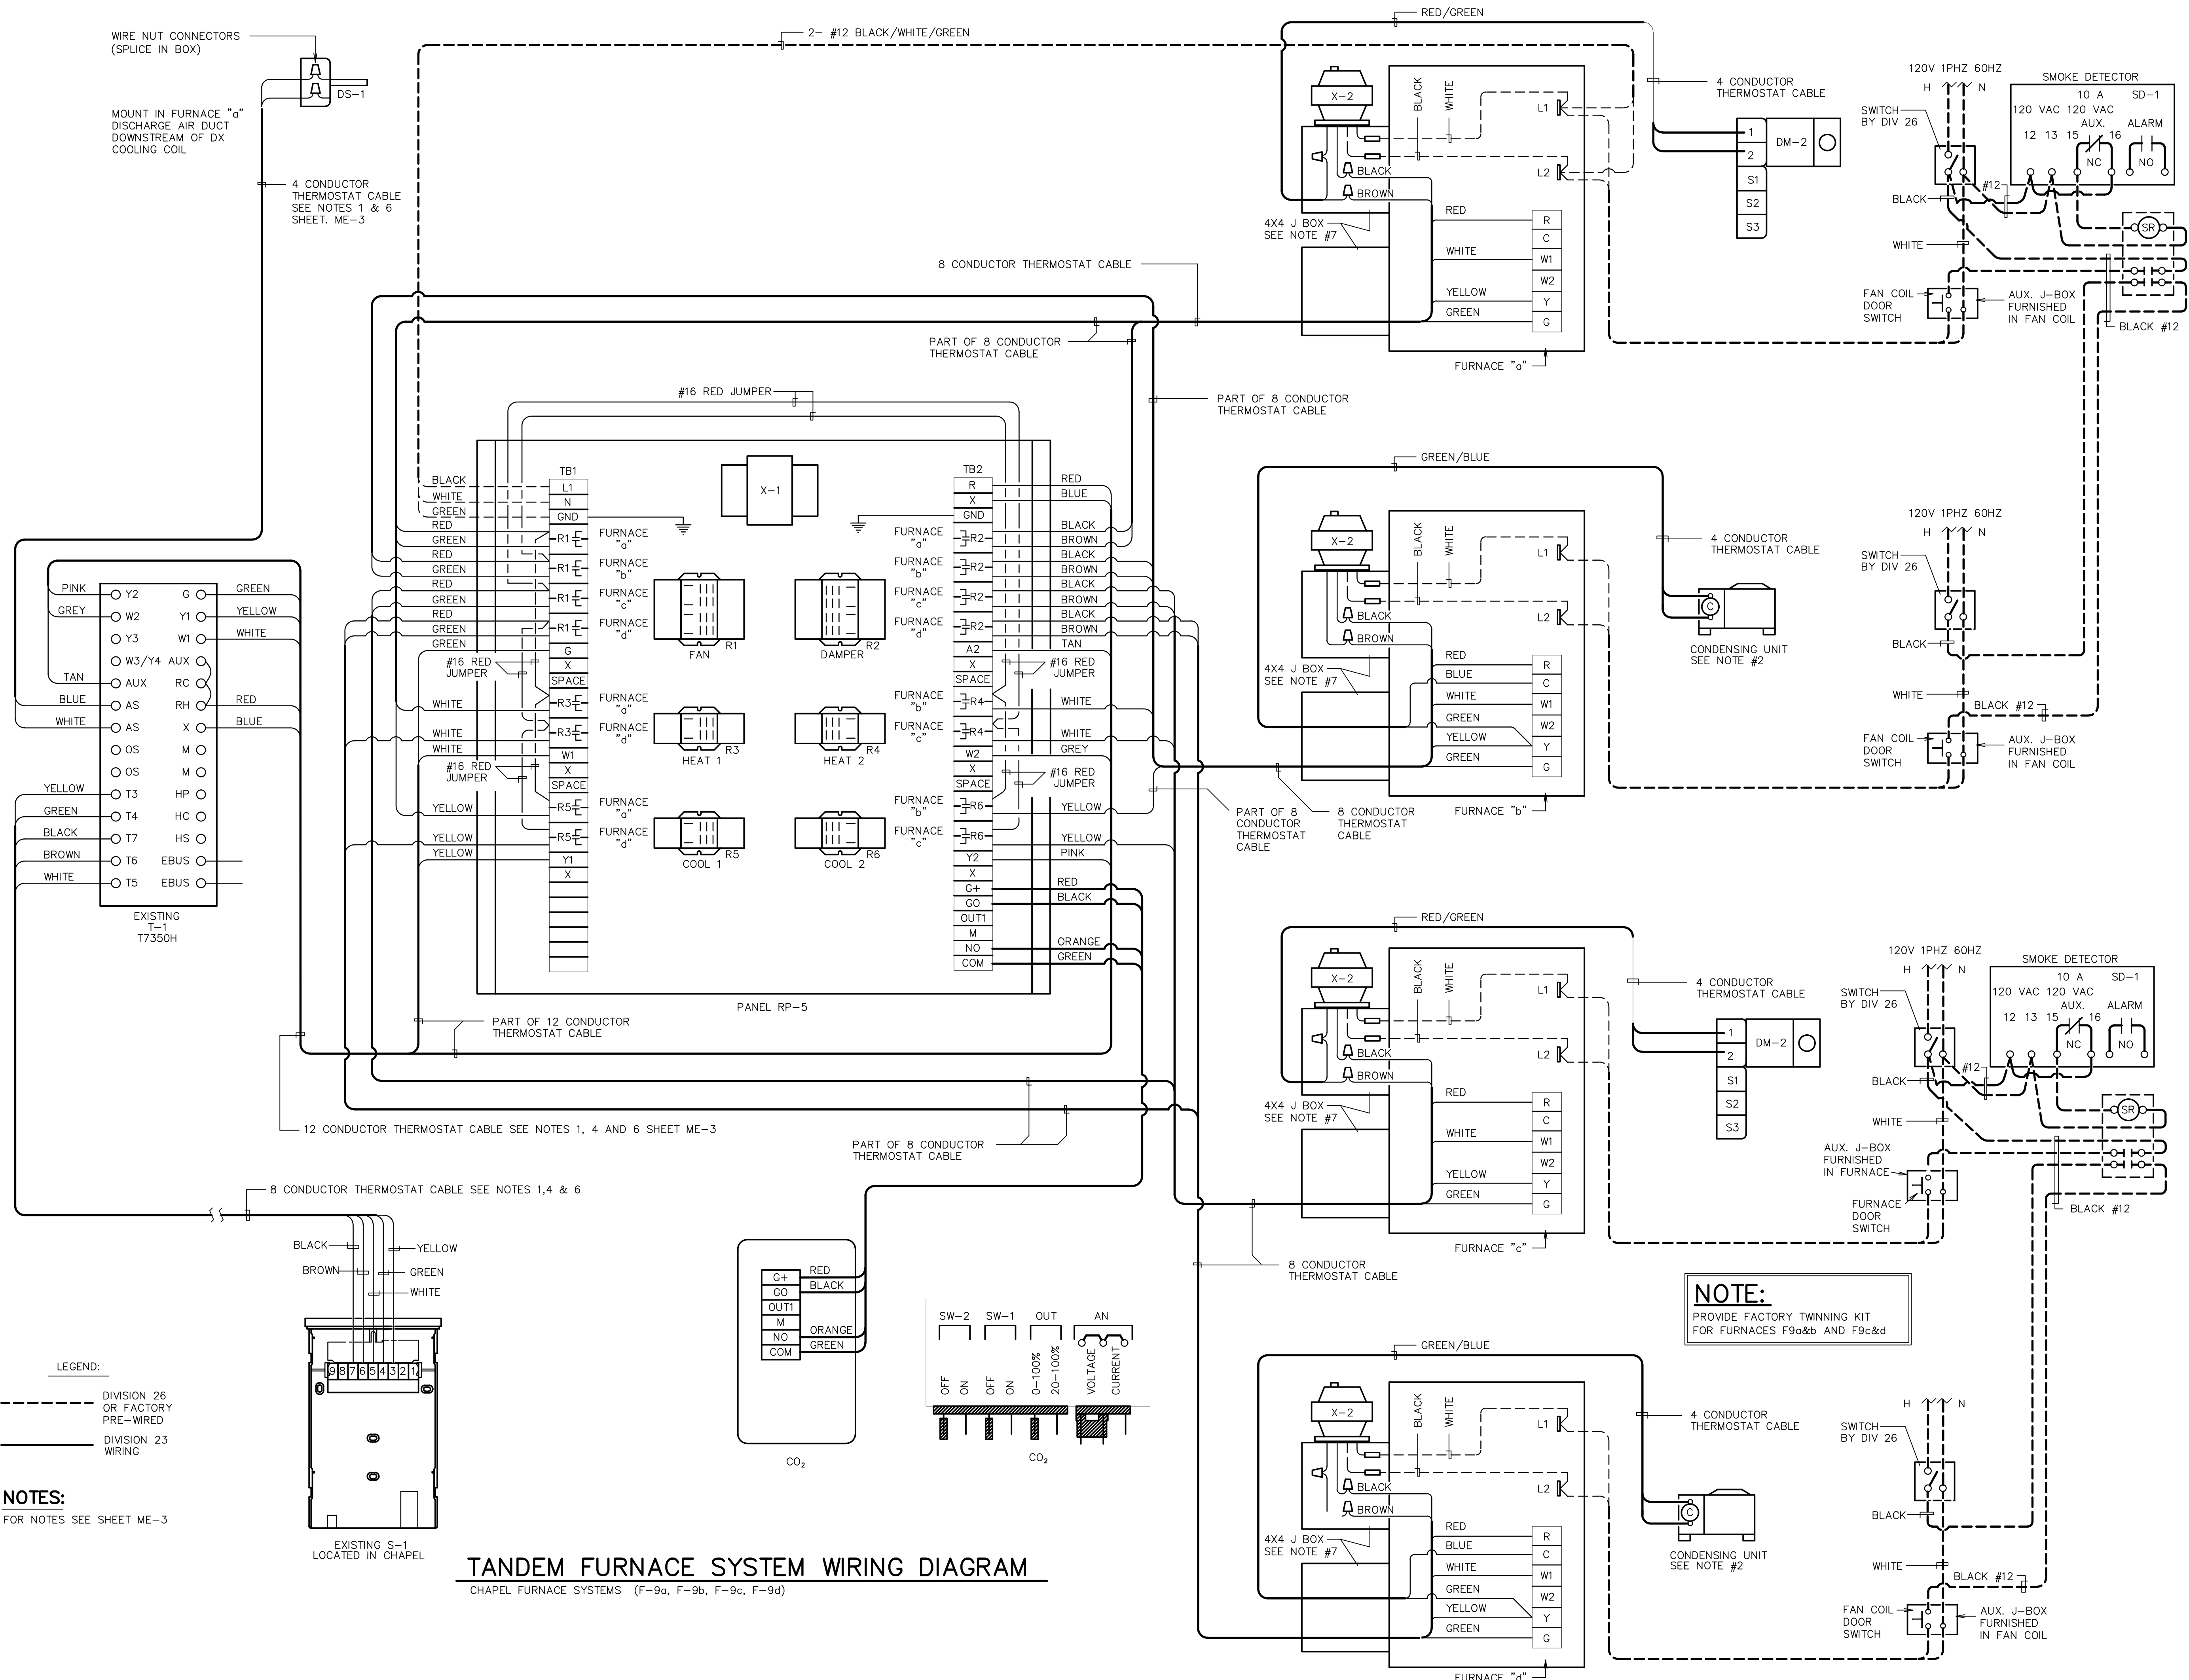

F:\1919005 LDS POCAATELLO WEST STAKE HVAC\19005 ME-4.dwg Apr 09, 2014 - 11:04am