

Facility Planning & Construction

Brigham Young University-Idaho • 283 Physical Plant • Rexburg, ID • 83460-8205

Fax (208) 496-2653

Addendum #002 January 15, 2020

Project: BYU-Idaho – Spori Annex 2019 Project No: 11513

A Sculpture and Ceramics Facility for University Academics

To: Contractors bidding on the Spori Annex project

From: Chad Alldredge, University Architect (208) 496-2659

Architecture & Construction Management Services

213 University Operations Building

Rexburg, Idaho 83460-8205

Attached: 1 Landscape

Page(s): 2 including this cover page.

This Addendum forms a part of the Contract Documents and modifies the original Bid Documents dated 27 November 2019 as noted below. **Acknowledge receipt of this Addendum in the space provided in the lower part of page 2 of the Form of Proposal.** Failure to do so may subject the Bidder to disqualification.

I. CHANGES TO PRIOR ADDENDA:

A N/A

II. CHANGES TO BIDDING REQUIREMENTS:

A Project Dates – clarification is given that construction at the project site cannot start until January 29, 2020. Equipment and materials submittals can proceed prior to that as it is anticipated a contract will be awarded shortly after the bid date. The project completion date is still October 31, 2020.

III. CHANGES TO SPECIFICATIONS:

A N/A


IV. CHANGES TO DRAWINGS:

A Sheet L103, Details: Adjusted notes and details to the landscape irrigation plan details sheet.

End of Addendum #002

Issued by: Chad Alldredge

Chad Alldredge | University Architect | Phone: (208) 496-2659 | Fax: (208) 496-2653 | alldredgec@byui.edu

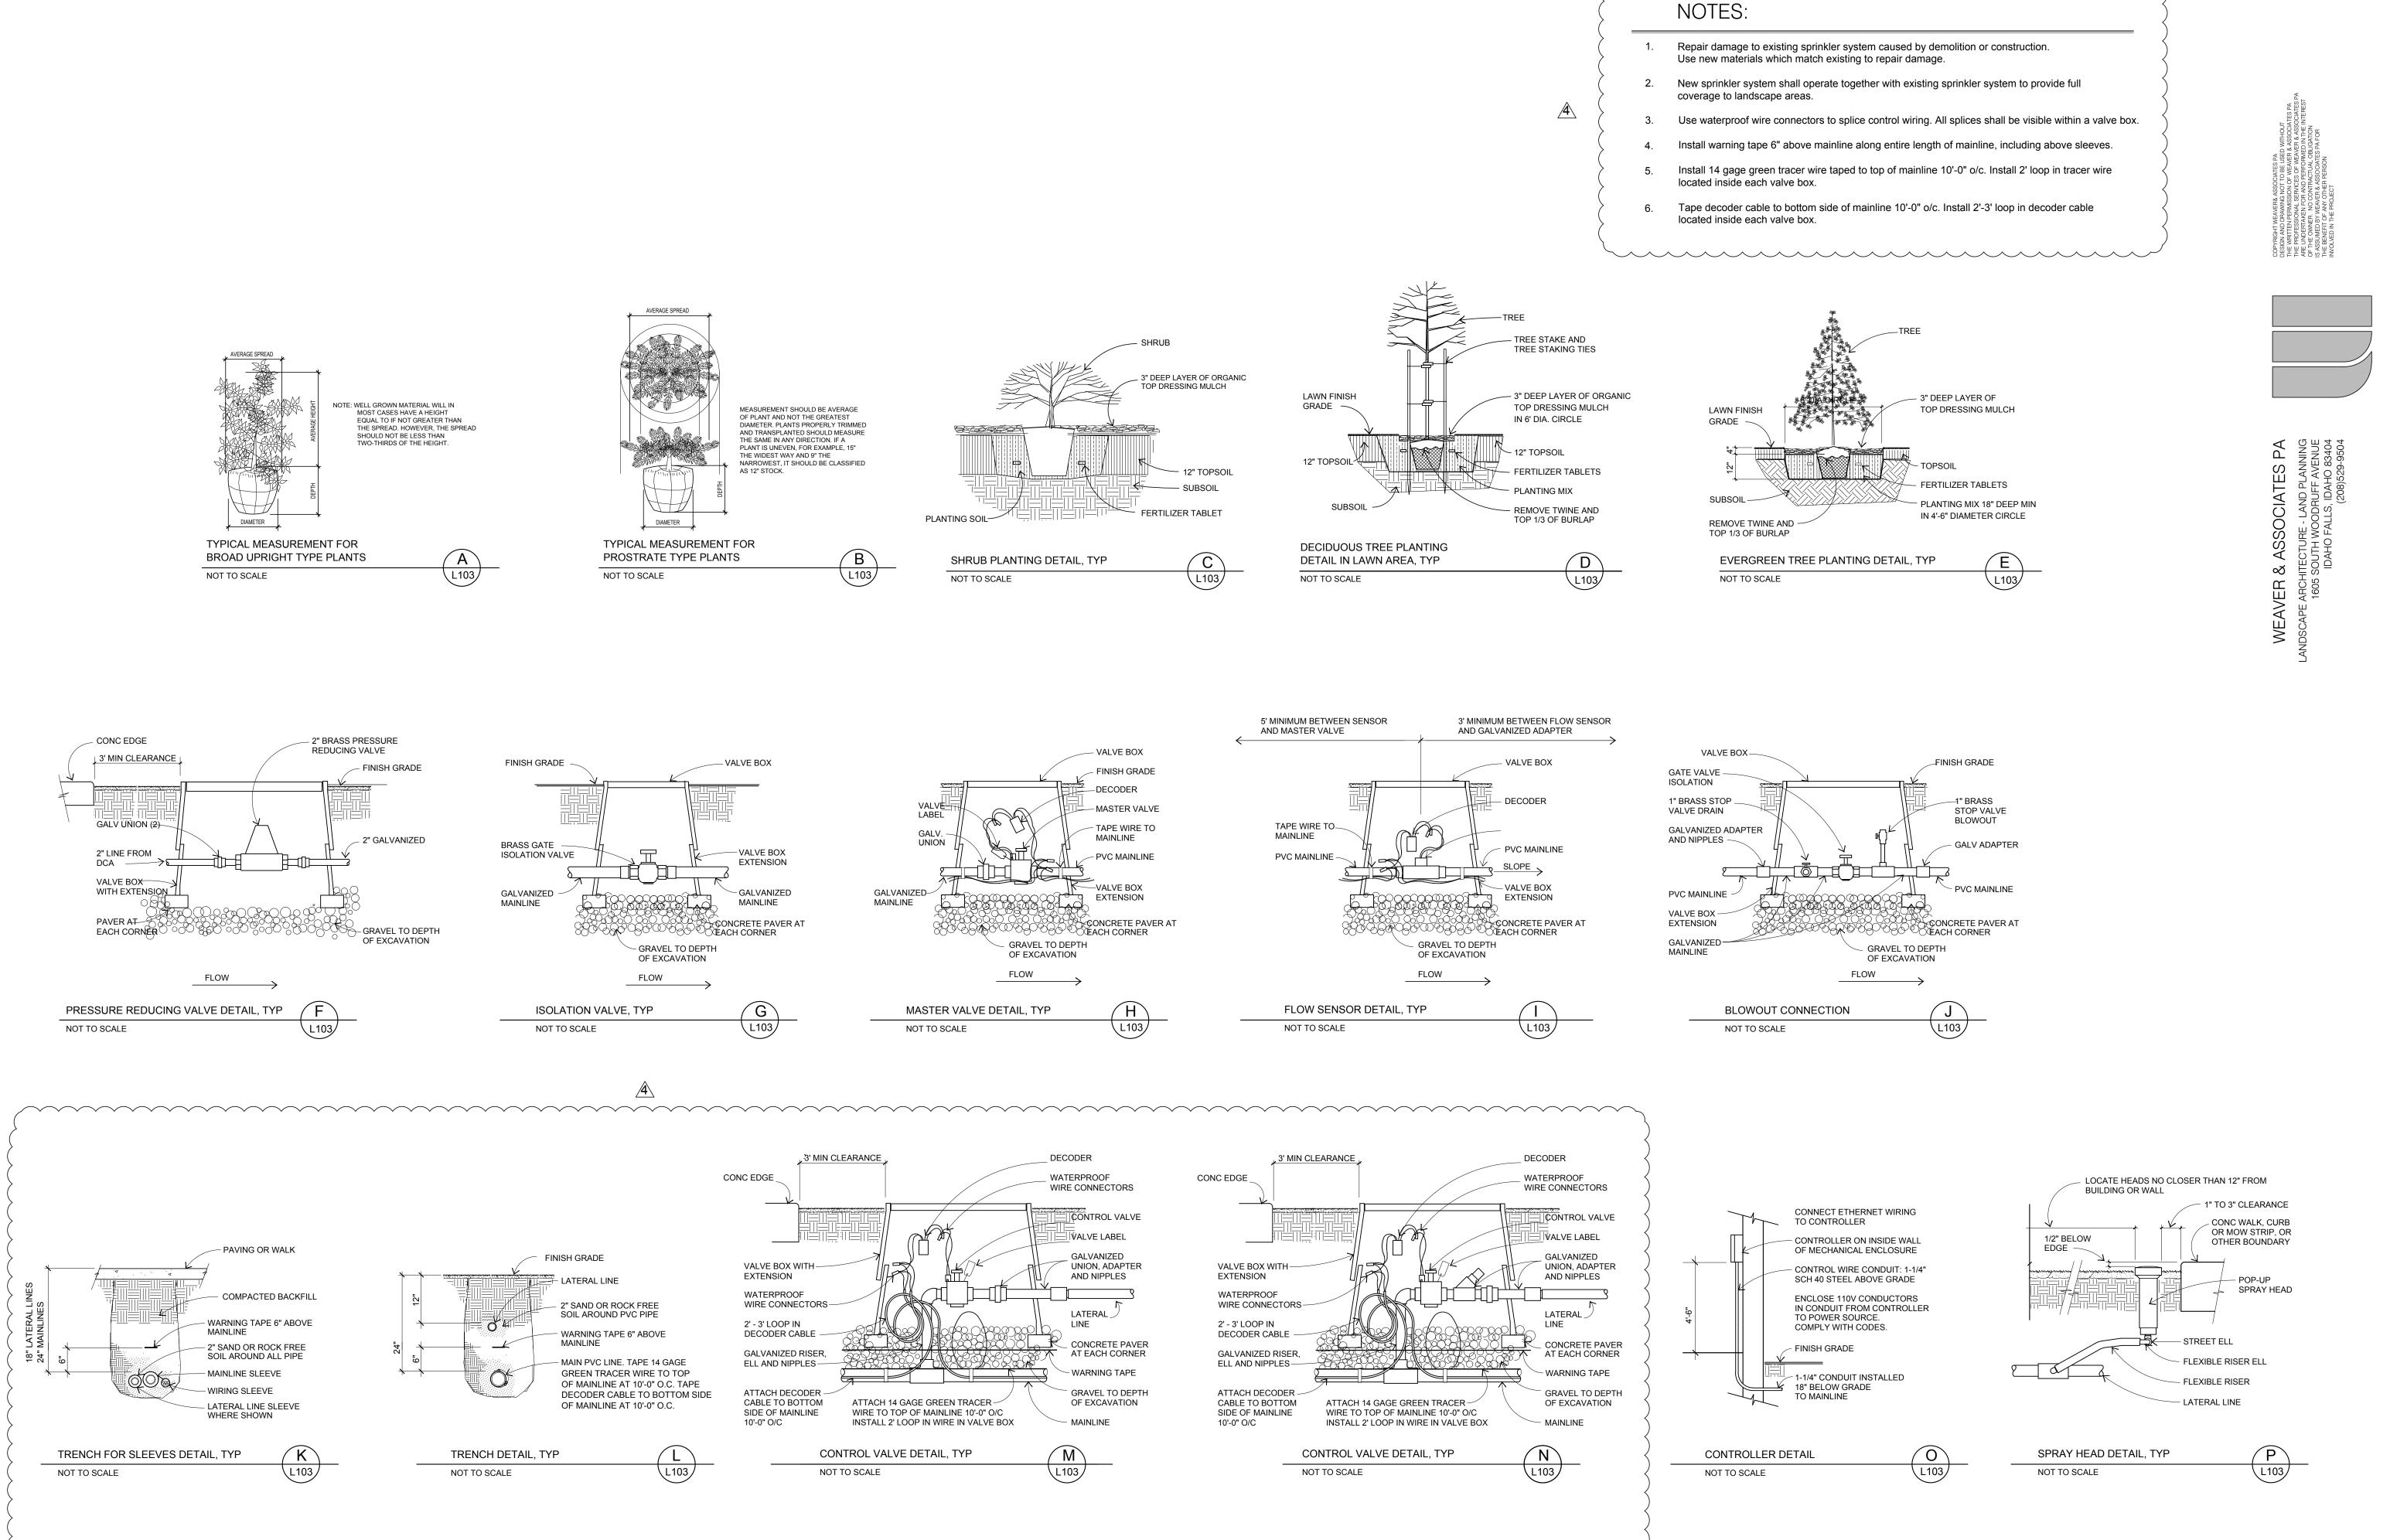

©2019 BYU-IDAHO 525 SOUTH CENTER STREET

CIVIL ENGINEER Connect Engineering 1150 Hollipark Dr. Idaho Falls, ID 83401 Contact: Blake Jolley bjolley@connectengr.com (208) 681-8590

LANDSCAPE DESIGNER Weaver & Associates 1605 S Woodruff Avenue Idaho Falls, ID 83404 Contact: Dave Weaver weaverlandscape@gmail.com

STRUCTURAL ENGINEER Tanner Barfuss Structural Enginee 233 N 1250 W #201 Centerville, UT 84104 Contact: Don Barfuss dbarfuss@tbse.us (801) 298-8795

Brigham Young University - Idaho 525 South Center Street 213 University Operations Building Rexburg, ID 83460-8205 Contact: Chad Alldredge alldredgec@byui.edu (208) 496-2659

MECHANICAL ENGINEER Engineered Systems Associates 1135 East Center Street Pocatello, ID 83204 Contact: Dwane Sudweeks

dcs@engsystems.com (208) 233-0501 **ELECTRICAL ENGINEER** Payne Engineering INC. 1823 East Center Street Pocatello, ID 83201 Contact: Todd Payne

(208) 232-4439

Weaver & Associates PA weaverlandscape@gmail.com (208) 529-9504

REVISION SCHEDULE DATE REVISE NOTE10/ L102 12-04-19 MIRROR BUILDING CLARK LANDSCAPING 01-08-20 CHANGES SHEET L103 01-15-20

BRIGHAM YOUNG NIVERSITY - IDAH